


1.404
1.405

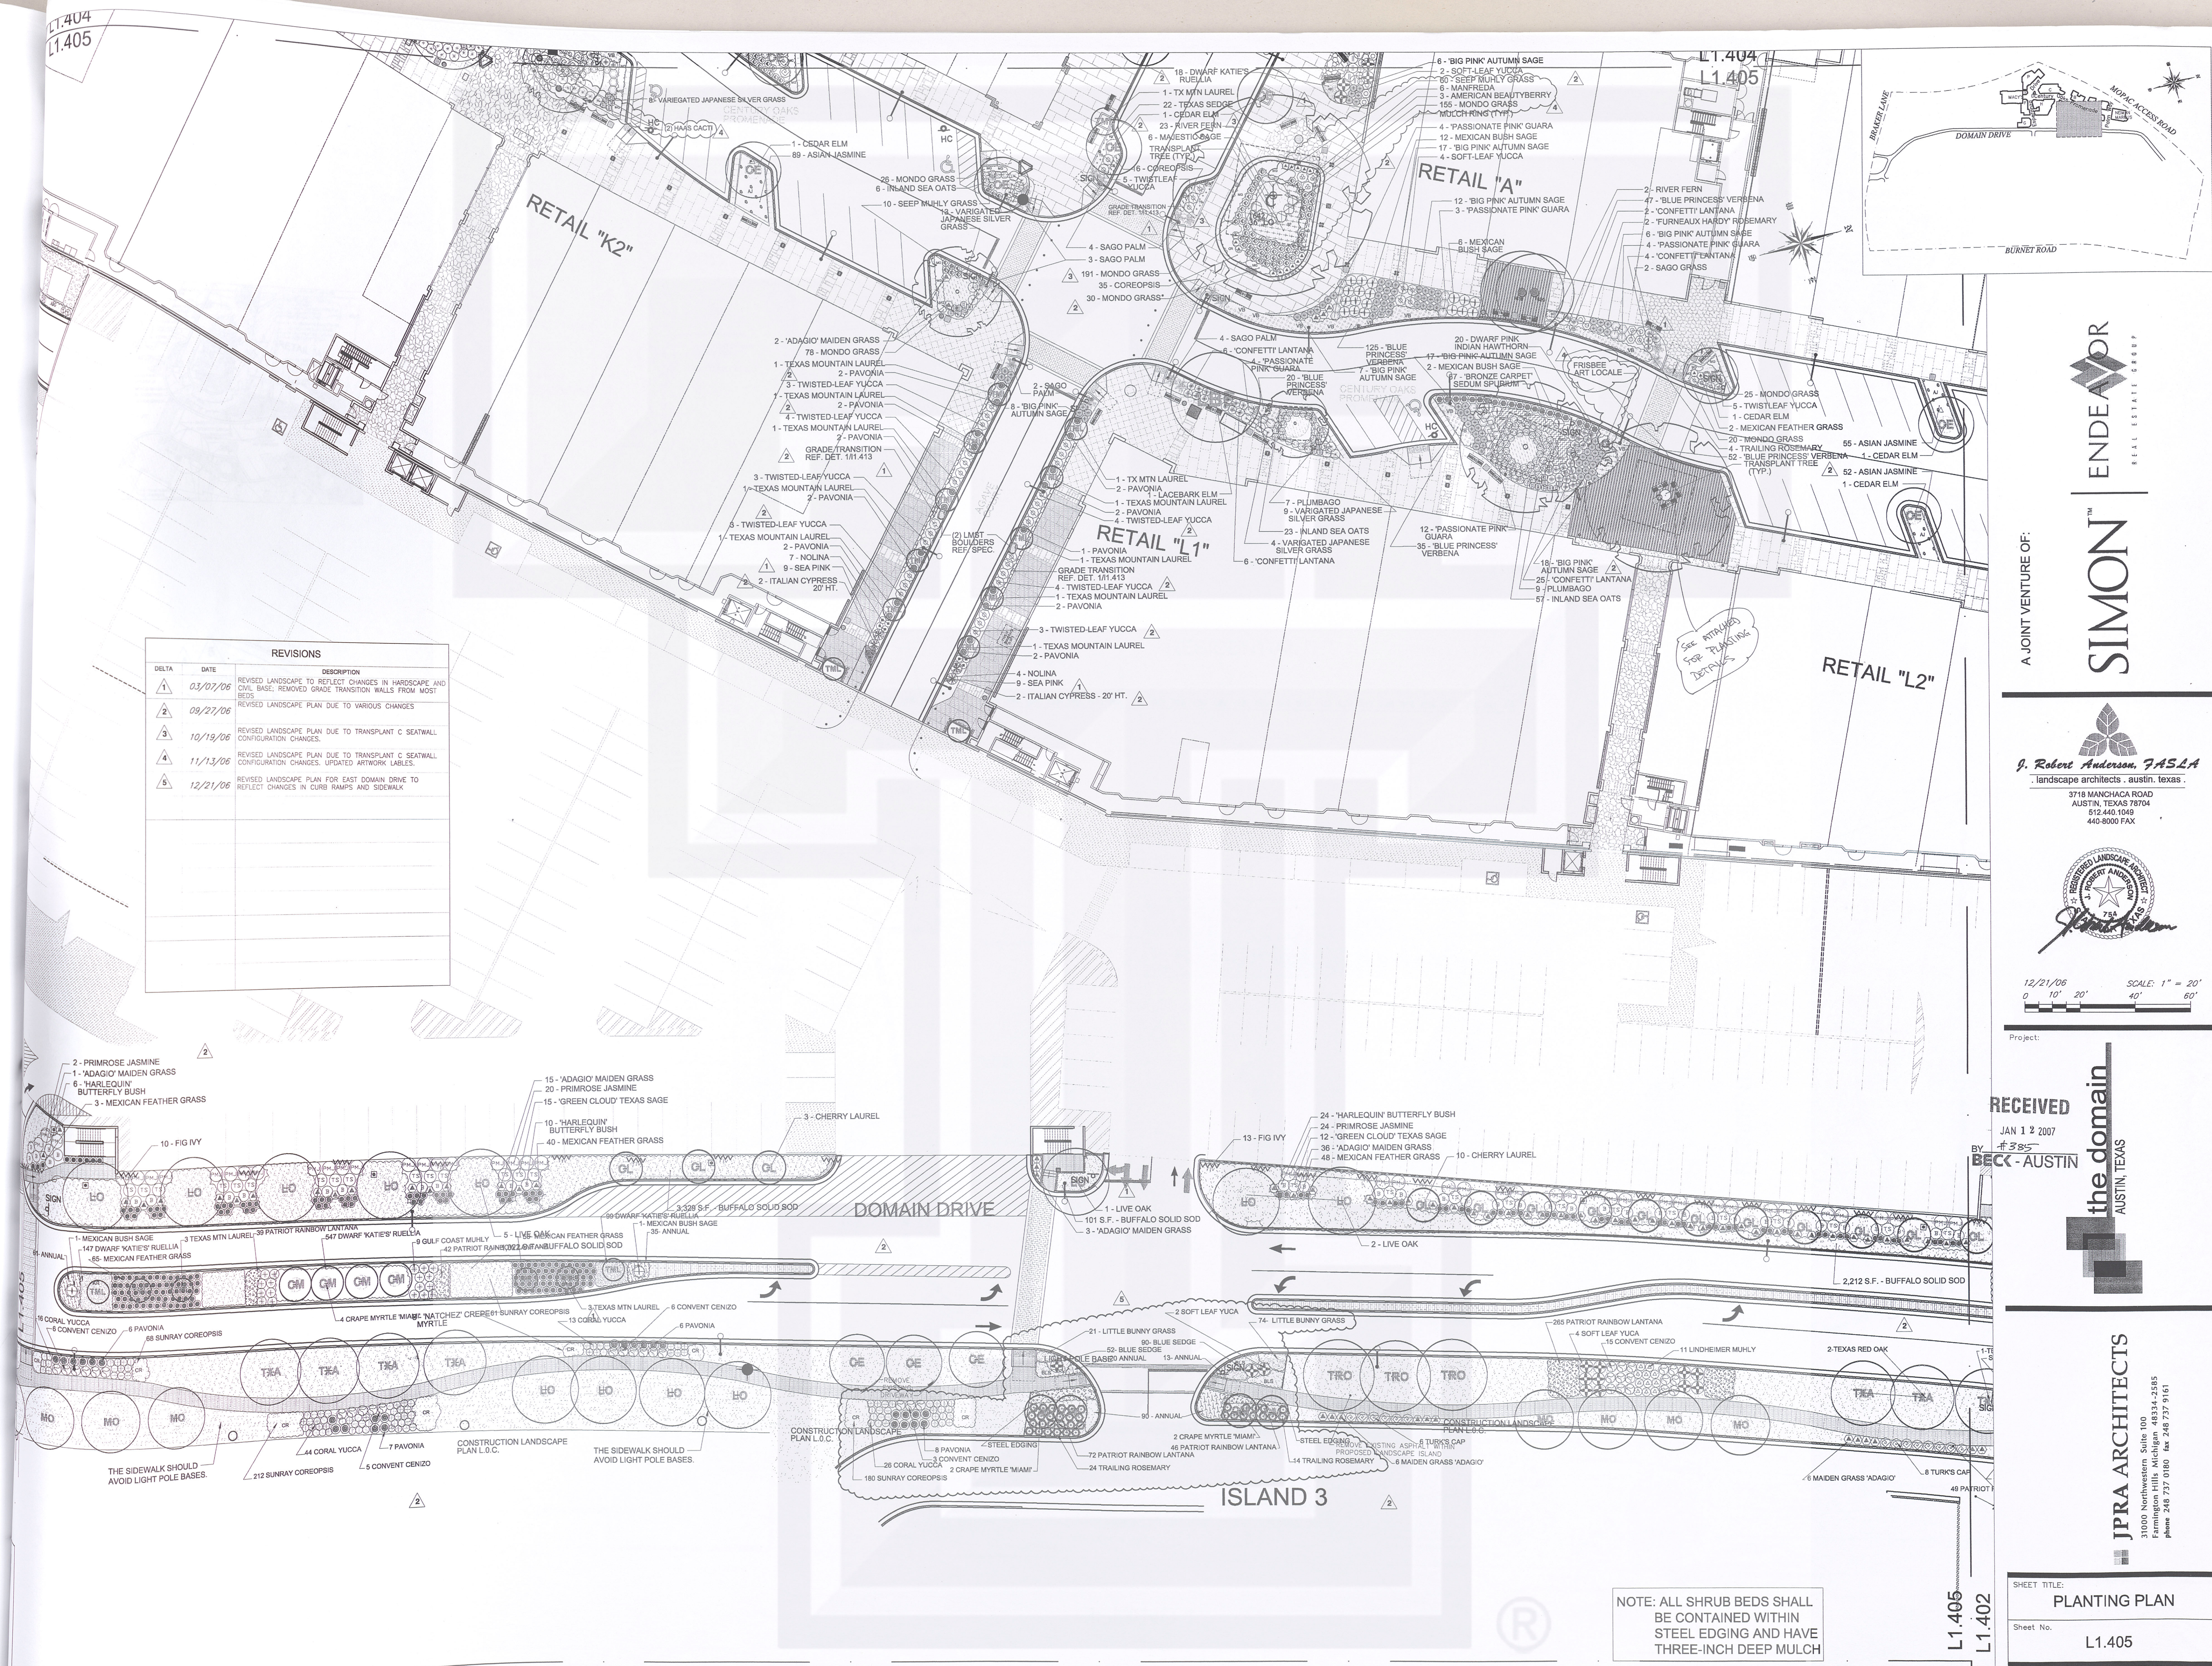

A JOINT VENTURE OF:

SIMONTM | ENDEAVOR


J. Robert Anderson, FASLA
. landscape architects . austin . texas .

3718 MANCHACA ROAD
AUSTIN, TEXAS 78704
512.440.1049
440-8000 FAX



12/21/06 SCALE: 1" = 20'

RECEIVED
JAN 12 2007
#385
BECK-AUSTIN

the domain
AUSTIN, TEXAS

JUPRA ARCHITECTS
31000 Northwestern Suite 100
Farmington Hills Michigan 48334-2585
phone 248 737 0180 fax 248 737 9161

SHEET TITLE:
PLANTING PLAN

Sheet No. L1.405