


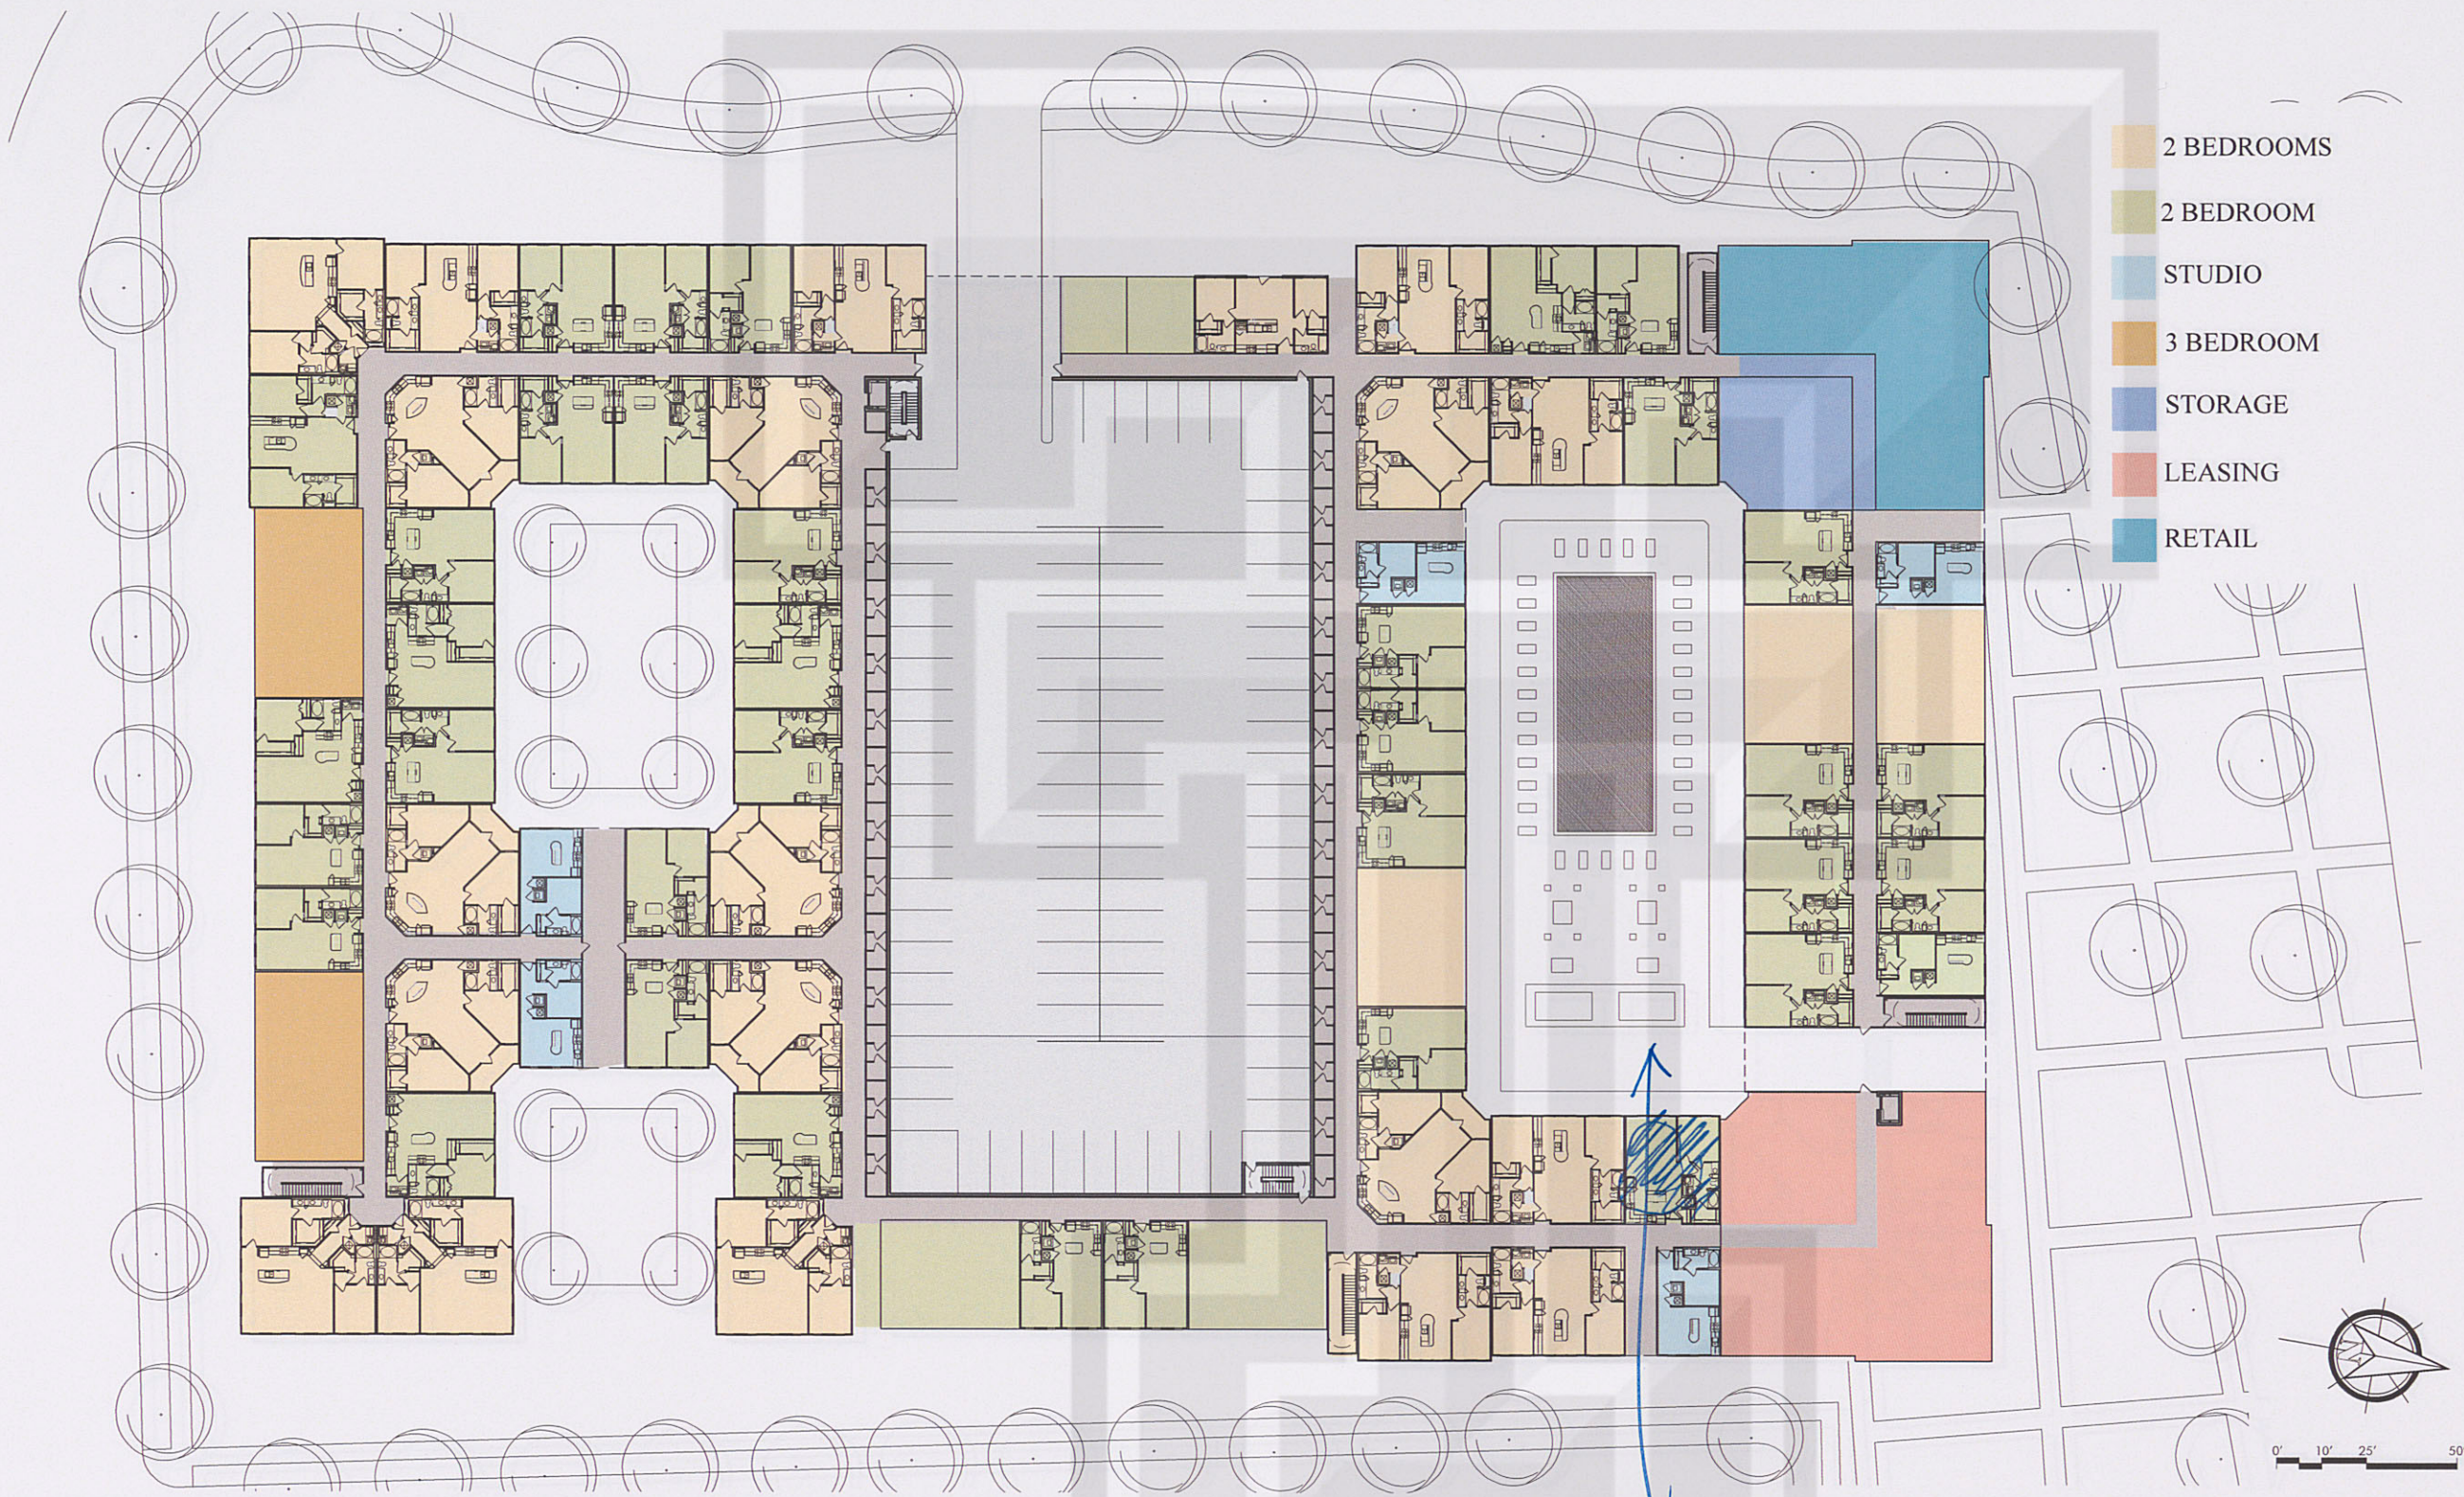

- 2 BEDROOMS
- 2 BEDROOM
- STUDIO
- 3 BEDROOM
- STORAGE
- LEASING
- RETAIL

# L A C A N T E R A

SAN ANTONIO, TEXAS

Schematic Design Package • 01.11073.00 • September 26, 2011

FIRST FLOOR PLAN - 05

**LRK**  
Looney Ricks Kiss  
175 Toyota Plaza, Suite 600  
Memphis, TN 38103  
Telephone 301 521 1440  
Fax 901 525 2760  
Internet www.lrk.com  
Memphis Baton Rouge Princeton  
Architecture Planning Interiors Research

**CAMBRIDGE**  
DEVELOPMENT GROUP

**USAA**