


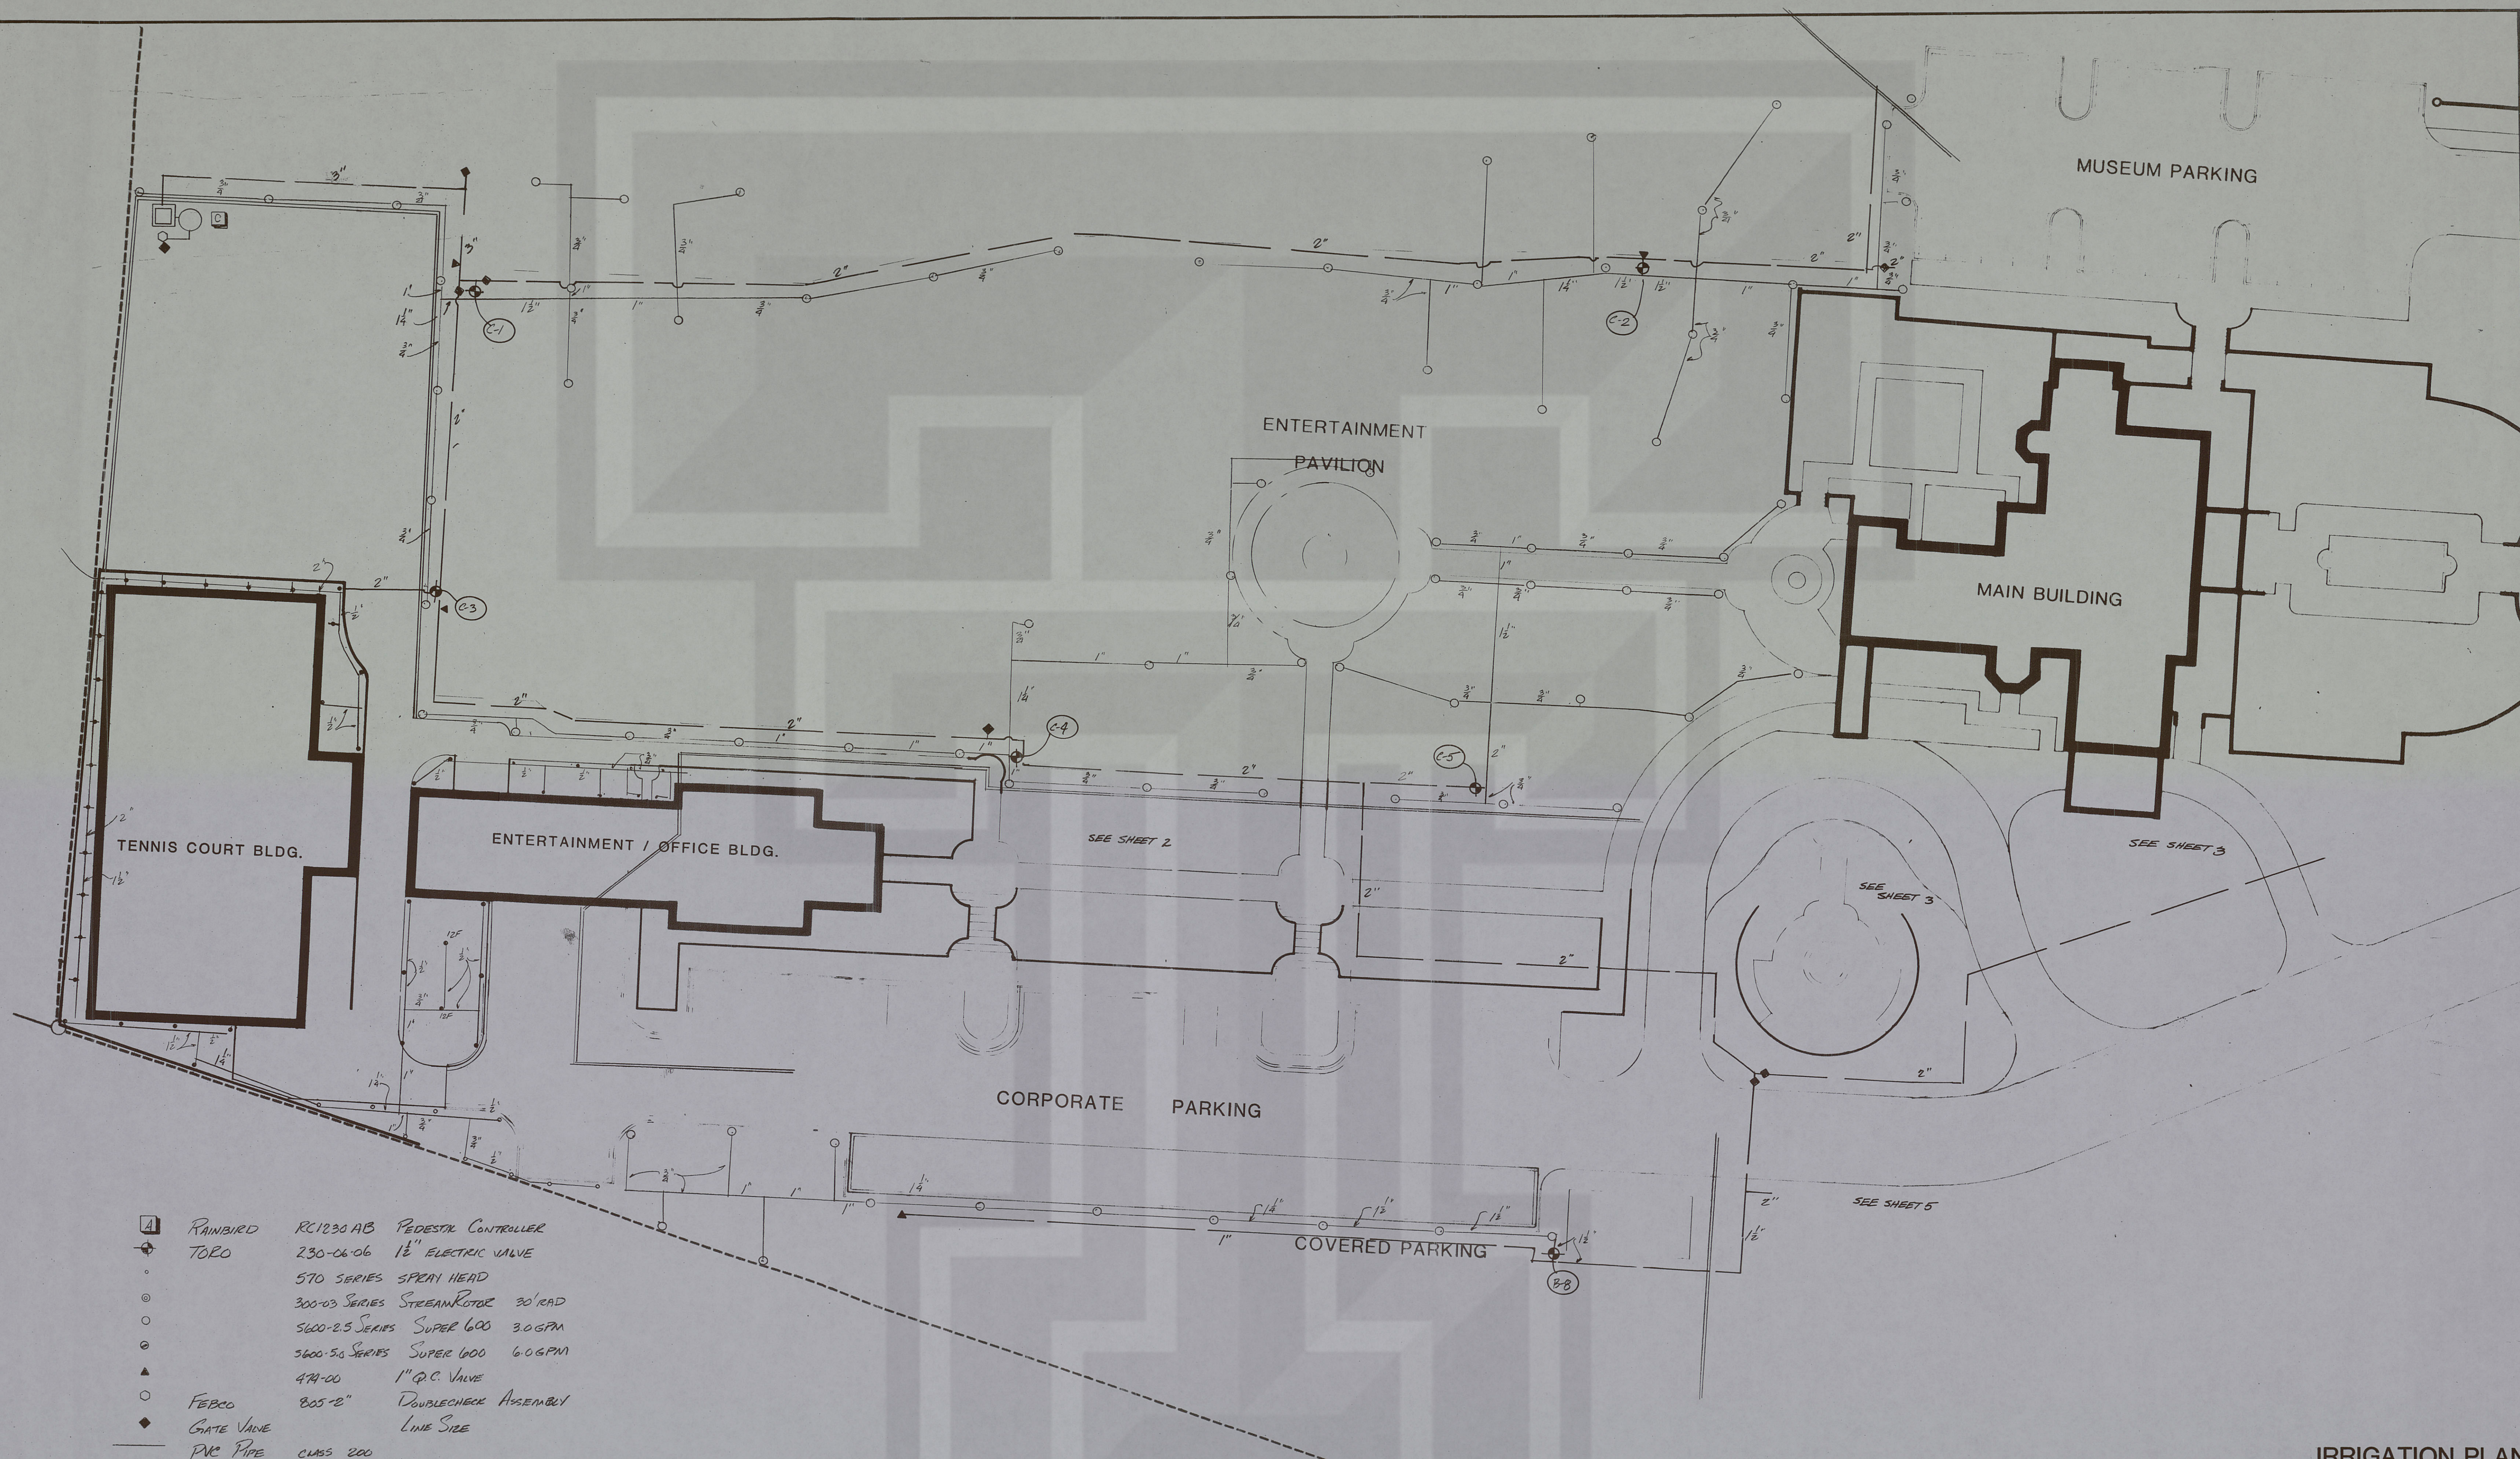

- RAINBIRD RC1230 AB PEDESTAL CONTROLLER
- TOBO 230-06-06 1 1/2" ELECTRIC VALVE
- 570 SERIES SPRAY HEAD
- 300-03 SERIES STREAM ROTOR 30' RAD
- 5600-2.5 SERIES SUPER 600 3.0 GPM
- 5600-5.0 SERIES SUPER 600 6.0 GPM
- 471-00 1" Q.C. VALVE
- FEBCO 805-2" DOUBLE CHECK ASSEMBLY
- GATE VALVE LINE SIZE
- PVC PIPE CLASS 200

CONFIGURATION / NOZZLE DESIGNATION *

	570	300-03	5600
LAWN	•	•	•
SAVING / H-POP	•	•	•
NOZZLE LOW ANGLE	•	•	•
STRIP	+		

* FINAL DETERMINATION BY LANDSCAPE ARCHITECT

scale 1" = 20'

BECHTOL-HOFFPAUIR

LANDSCAPE ARCHITECTS

1502 WEST AVENUE ■ AUSTIN, TEXAS 78701 ■ 512/474-0806

IRRIGATION PLAN
sheet 30 of

STATE OF TEXAS
LANDSCAPE ARCHITECT
LICENSED
MAURITZ PER 8 5908

sheet 1 of 7