


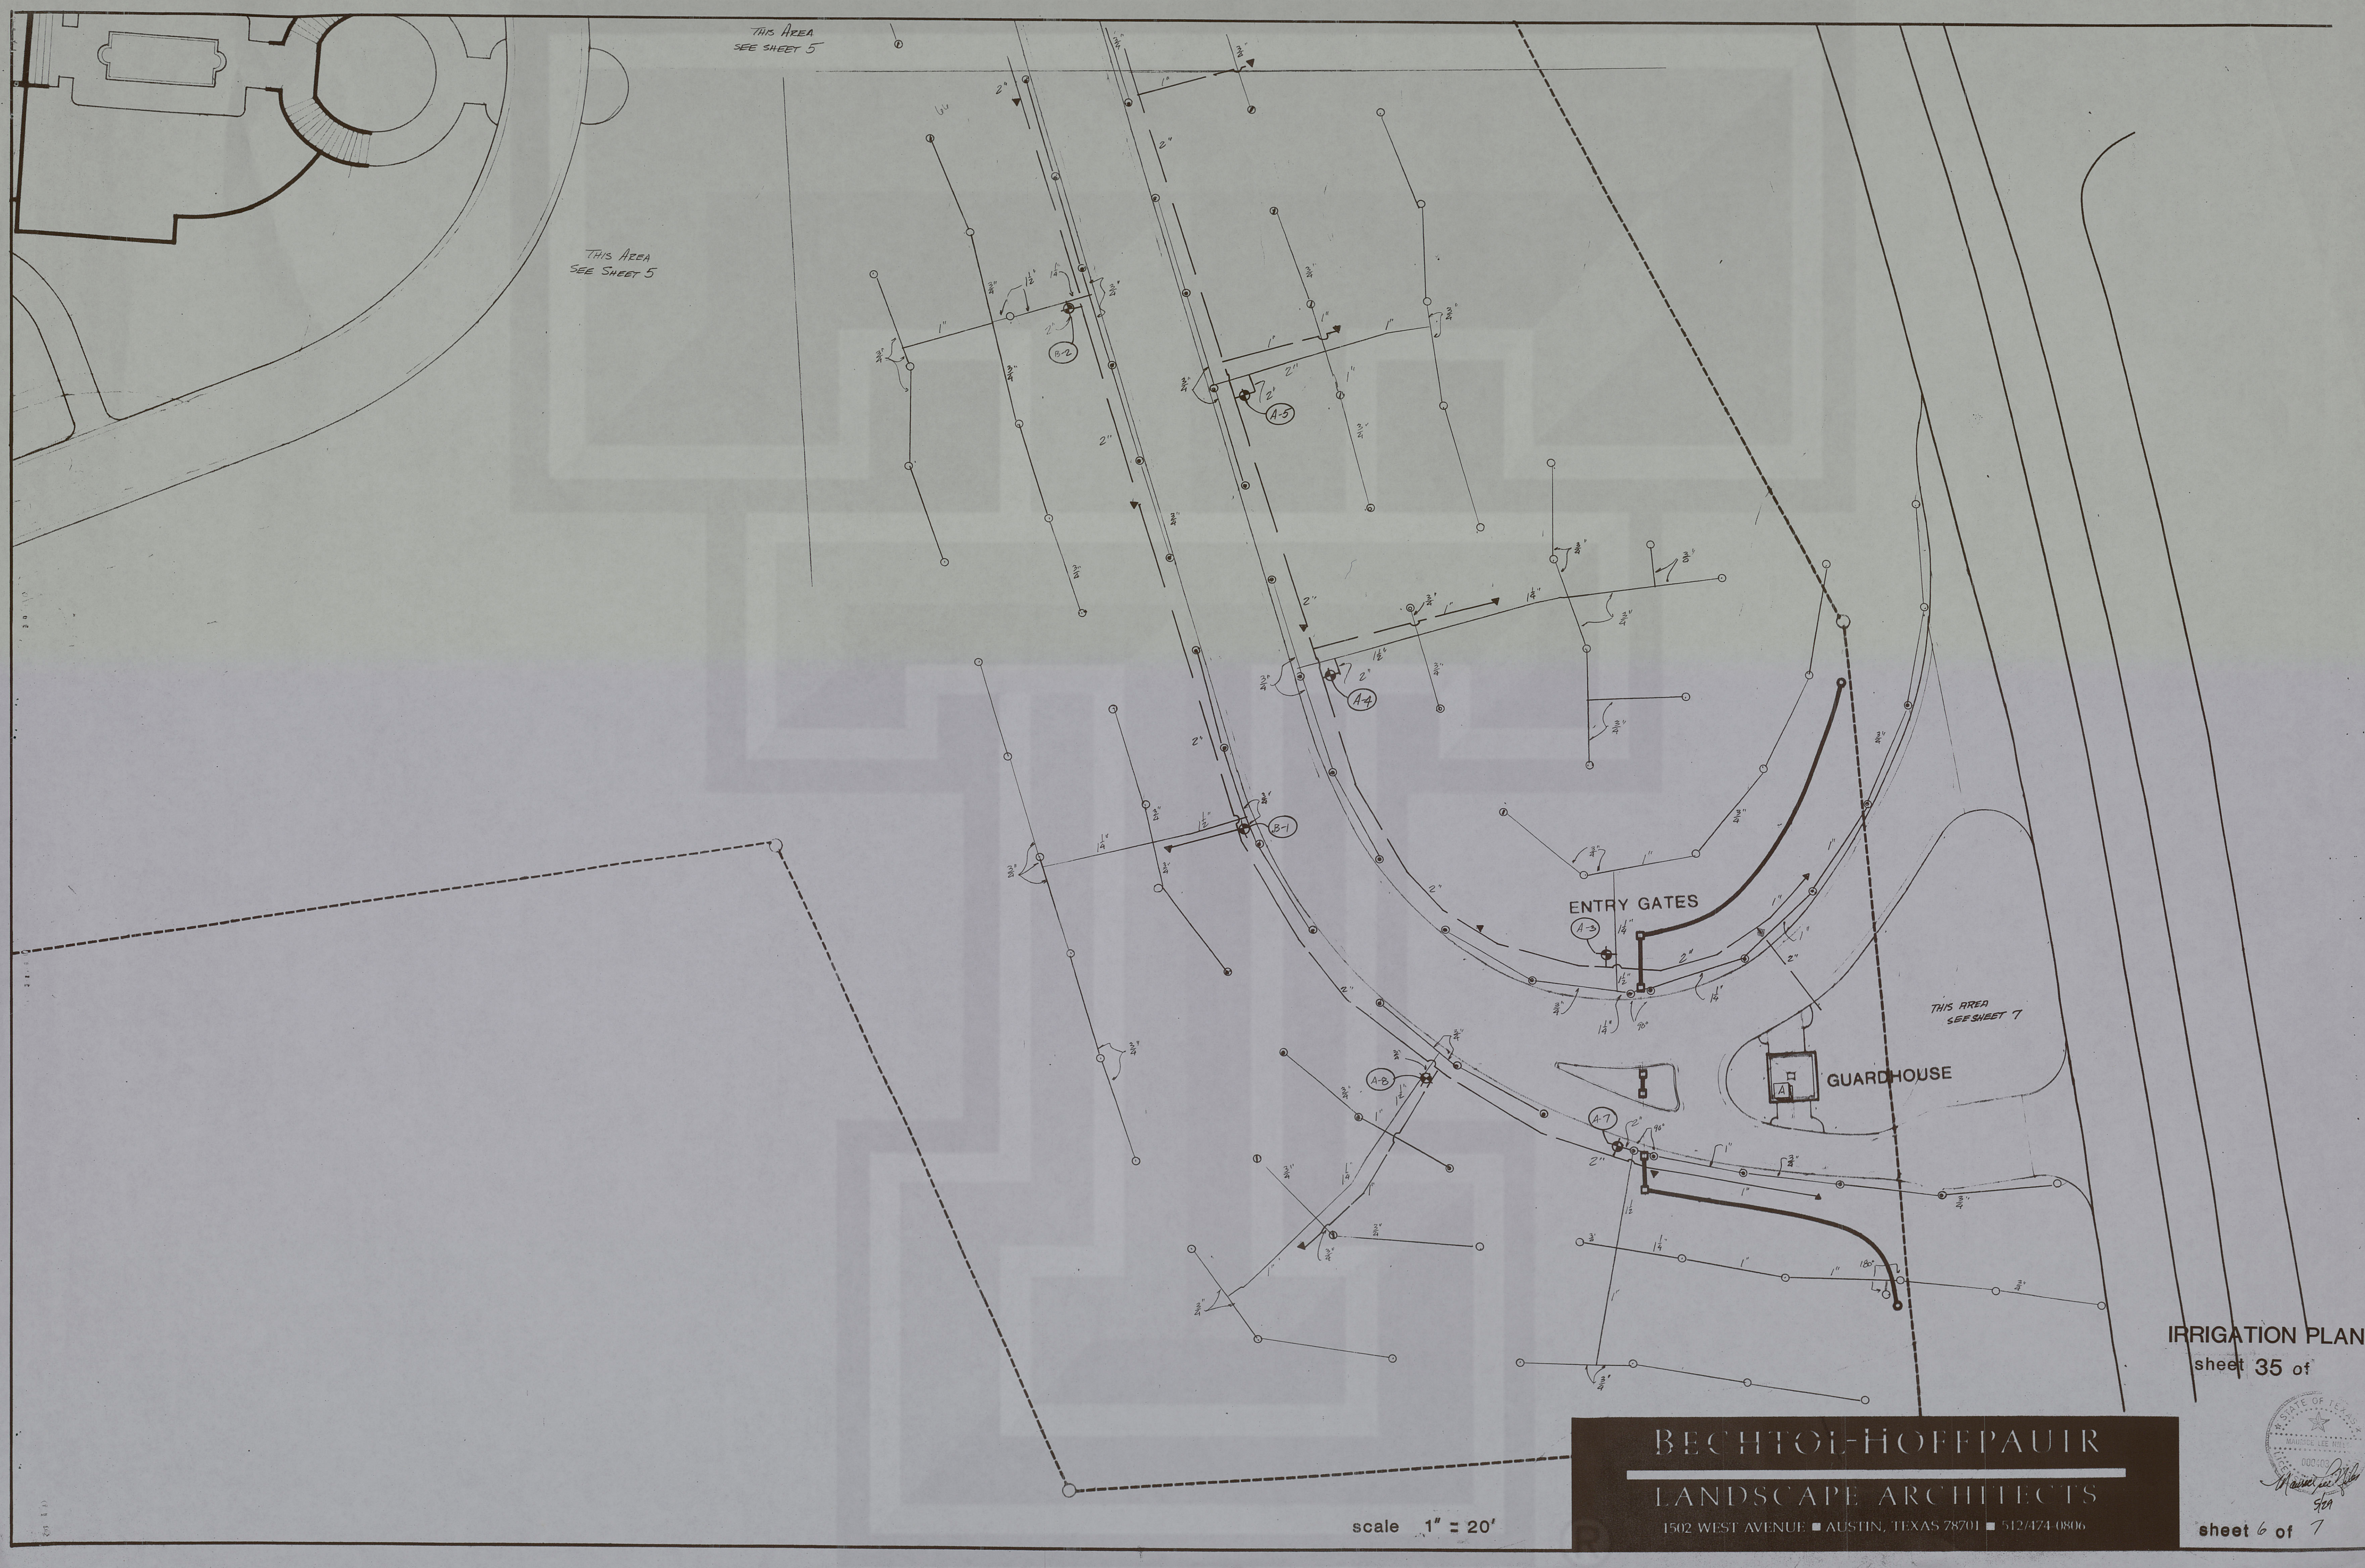

THIS AREA
SEE SHEET 5

THIS AREA
SEE SHEET 5

THIS AREA
SEE SHEET 7

ENTRY GATES

GUARDHOUSE

scale 1" = 20'

BECHTOL-HOFFPAUIR
LANDSCAPE ARCHITECTS
1502 WEST AVENUE ■ AUSTIN, TEXAS 78701 ■ 512/474-0806

IRRIGATION PLAN
sheet 35 of



sheet 6 of 7