


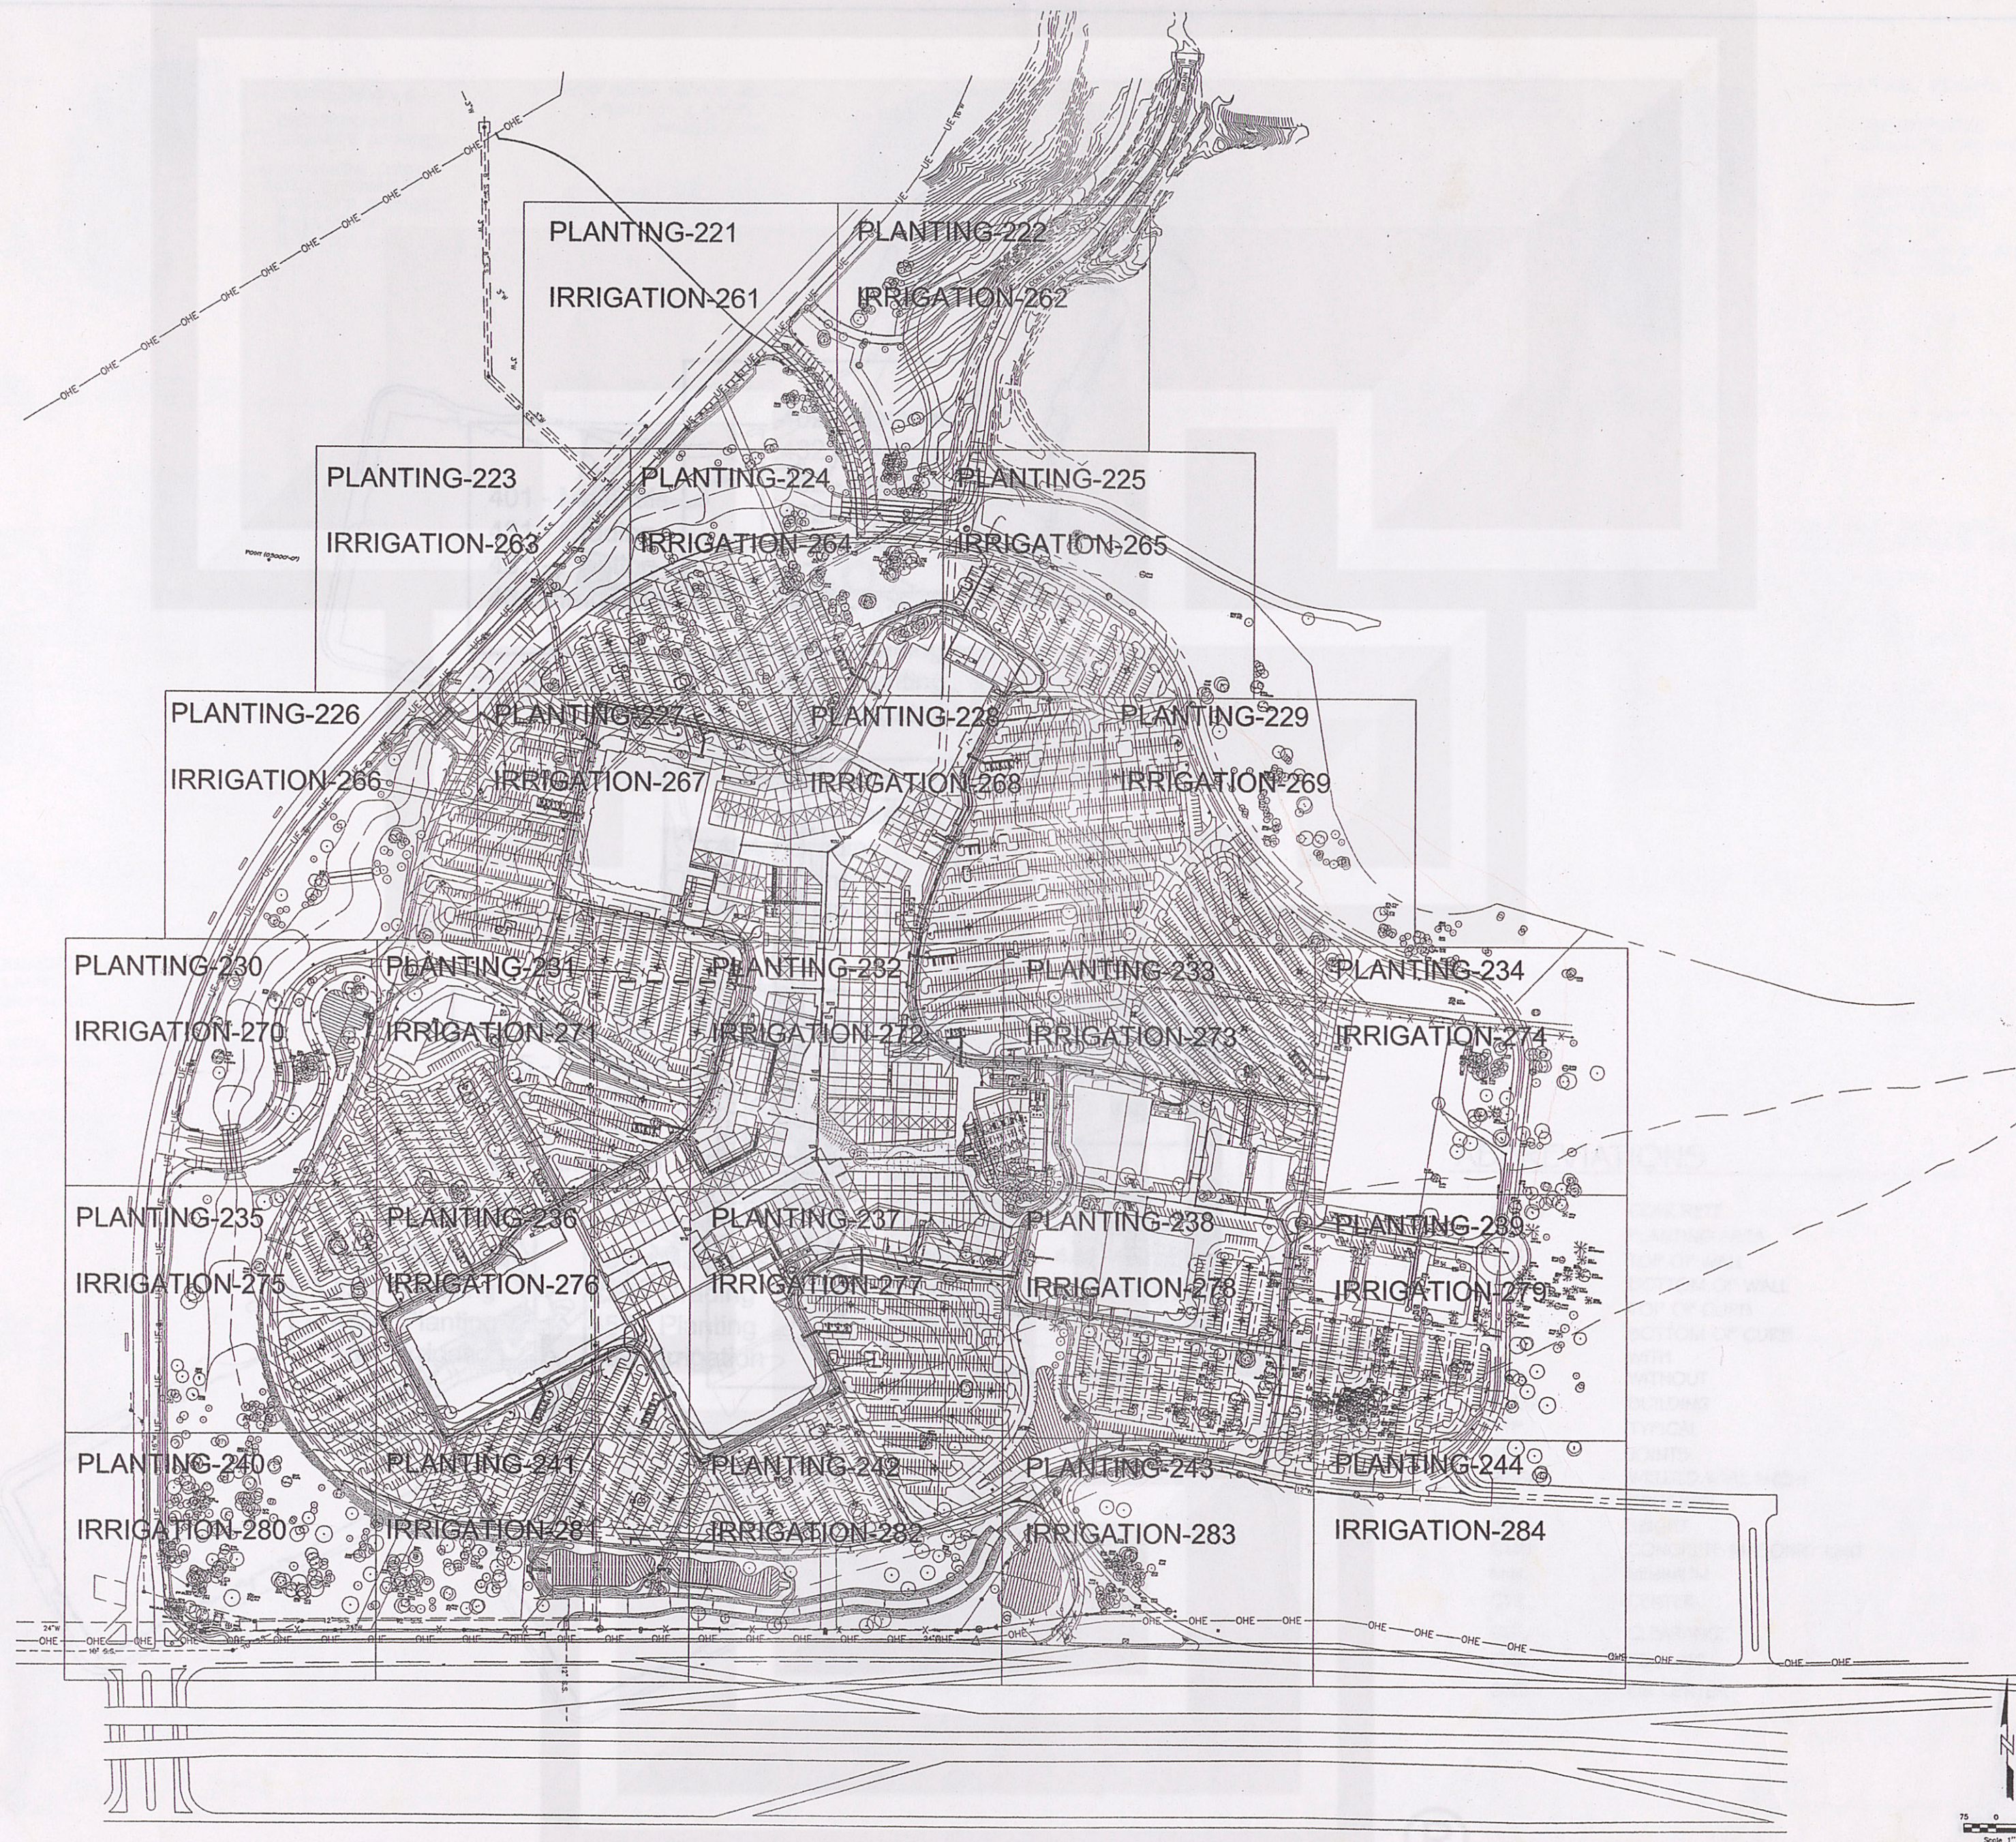

key plan

2 July 17, 2003-100% Design Development

SCALE: 1"=150' DATE: 07/17/03

1 02.03.03 Schematic Design Submittal

No. Date & Description of Issue

The Shops at La Cantera

FM 1604 and LH 10
San Antonio, Texas.

OWNER
LA CANTERA RETAIL
LIMITED PARTNERSHIP

Contact: Gregory Zimmerman
The Rouse Company
Tel: 702.791.4311 / Fax: 702.791.4486

ARCHITECT

ALAMO ARCHITECTS

108 King William
San Antonio, TX 78204
Tel: 210.227.2612 / Fax: 210.227.9457

LANDSCAPE ARCHITECT

J. ROBERT ANDERSON FASLA

1715 S. Capital of Texas Highway Suite 105
Austin TX 78746
Tel: 512.329.8882 / Fax: 512.329.8883

STRUCTURAL ENGINEER

JASTER - QUINTANILLA
SAN ANTONIO, LLP.

125 West Sunset
San Antonio, TX 78209
Tel: 210.349.9098 / Fax: 210.349.0146

MEP ENGINEER

GOETTING & ASSOCIATES INC

12042 Blanco Road
San Antonio, TX 78216
Tel: 210.530.7000 / Fax: 210.377.0256

CIVIL ENGINEER

PAPE - DAWSON
ENGINEERS INC.

555 E. Ramsey
San Antonio, TX 78216
Tel: 210.375.9000 / Fax: 210.375.9020

PRELIMINARY

NOT FOR REGULATORY
APPROVAL PERMIT, OR
CONSTRUCTION

BOB ANDERSON
TEXAS REG. NO. 754

JOB NO.: 2000

DRAWN BY: DPM

SHEET TITLE & NO.:

Master Sheet
Layout Plan
Site Landscape

L101