


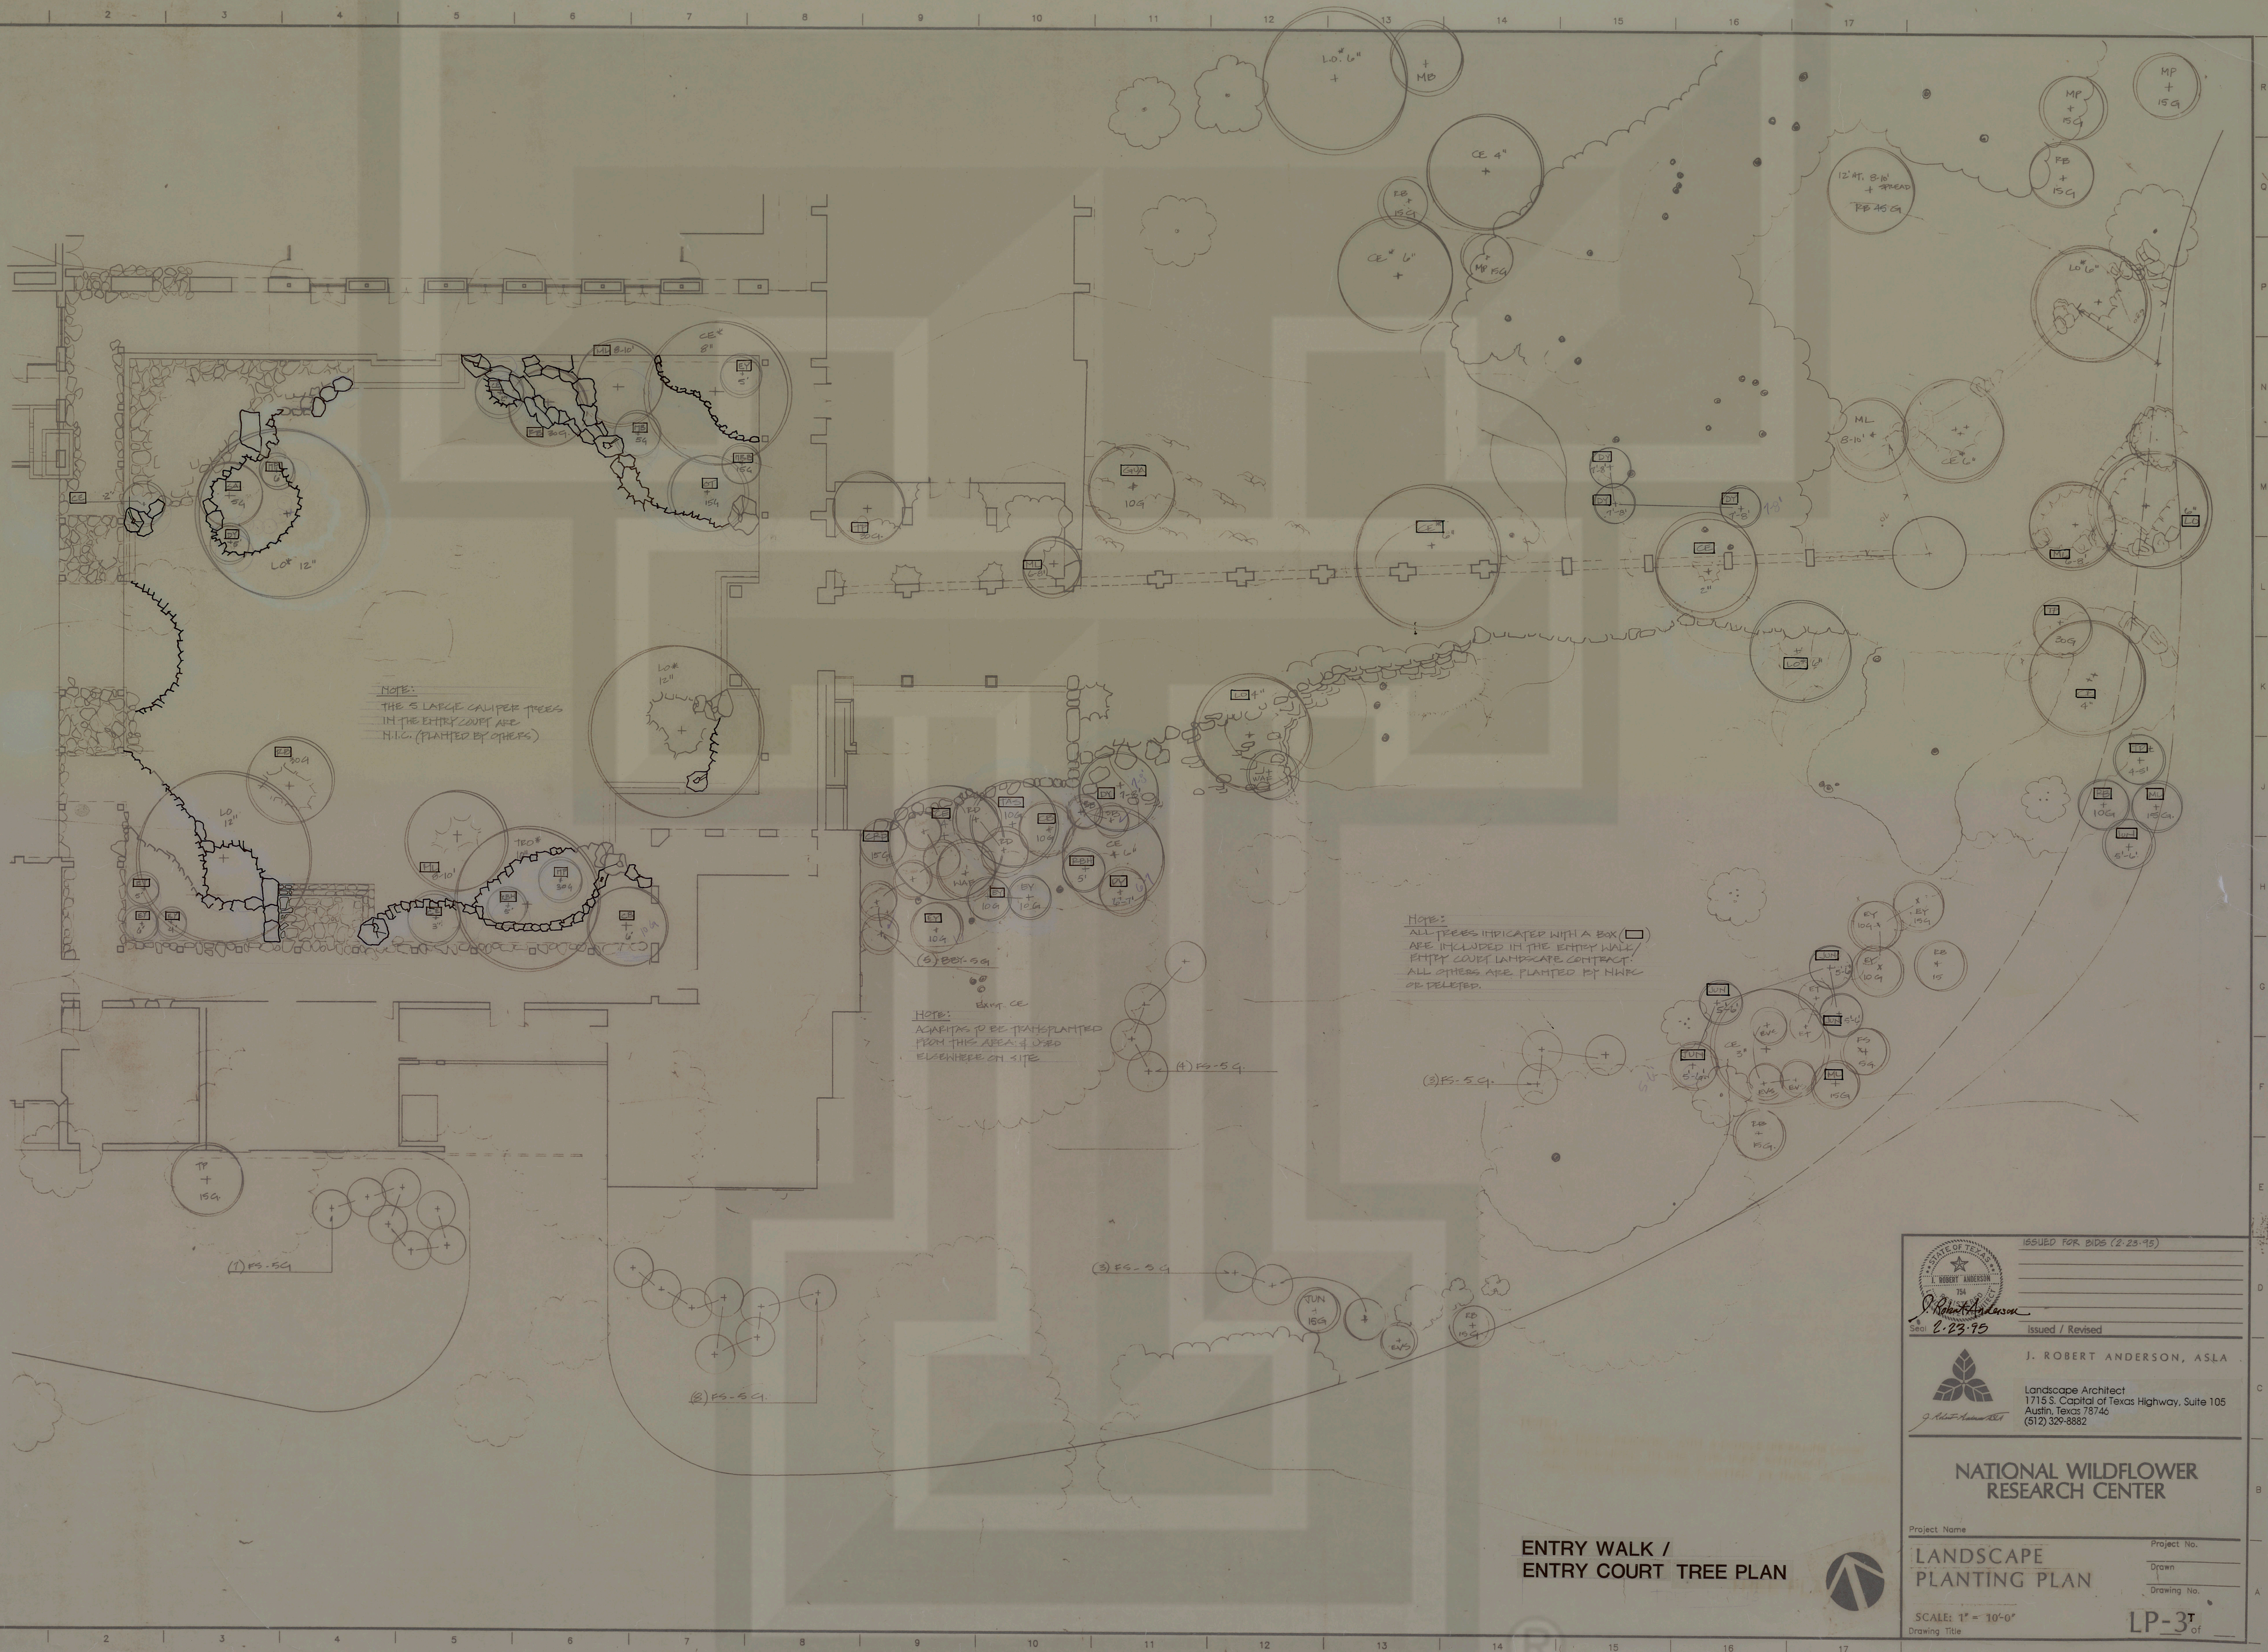

ENTRY WALK /
ENTRY COURT TREE PLAN



ISSUED FOR BIDS (2-25-95)

STATE OF TEXAS
J. ROBERT ANDERSON
754
Seal 2-23-95
J. Robert Anderson
Landscape Architect
1715 S. Capital of Texas Highway, Suite 105
Austin, Texas 78746
(512) 329-8882

J. ROBERT ANDERSON, ASLA

NATIONAL WILDFLOWER
RESEARCH CENTER

Project Name
LANDSCAPE
PLANTING PLAN
Project No.
Drawing No.
SCALE: 1" = 10'-0"
Drawing Title
LP-3T of