




TS 4x2x 5/16 - 2220
 TS 1 1/2 x 1 1/2 x 1/8 - 177
 MFL RF 120-2 - 552
 LL 120-20 - 3520
 TOT 5170

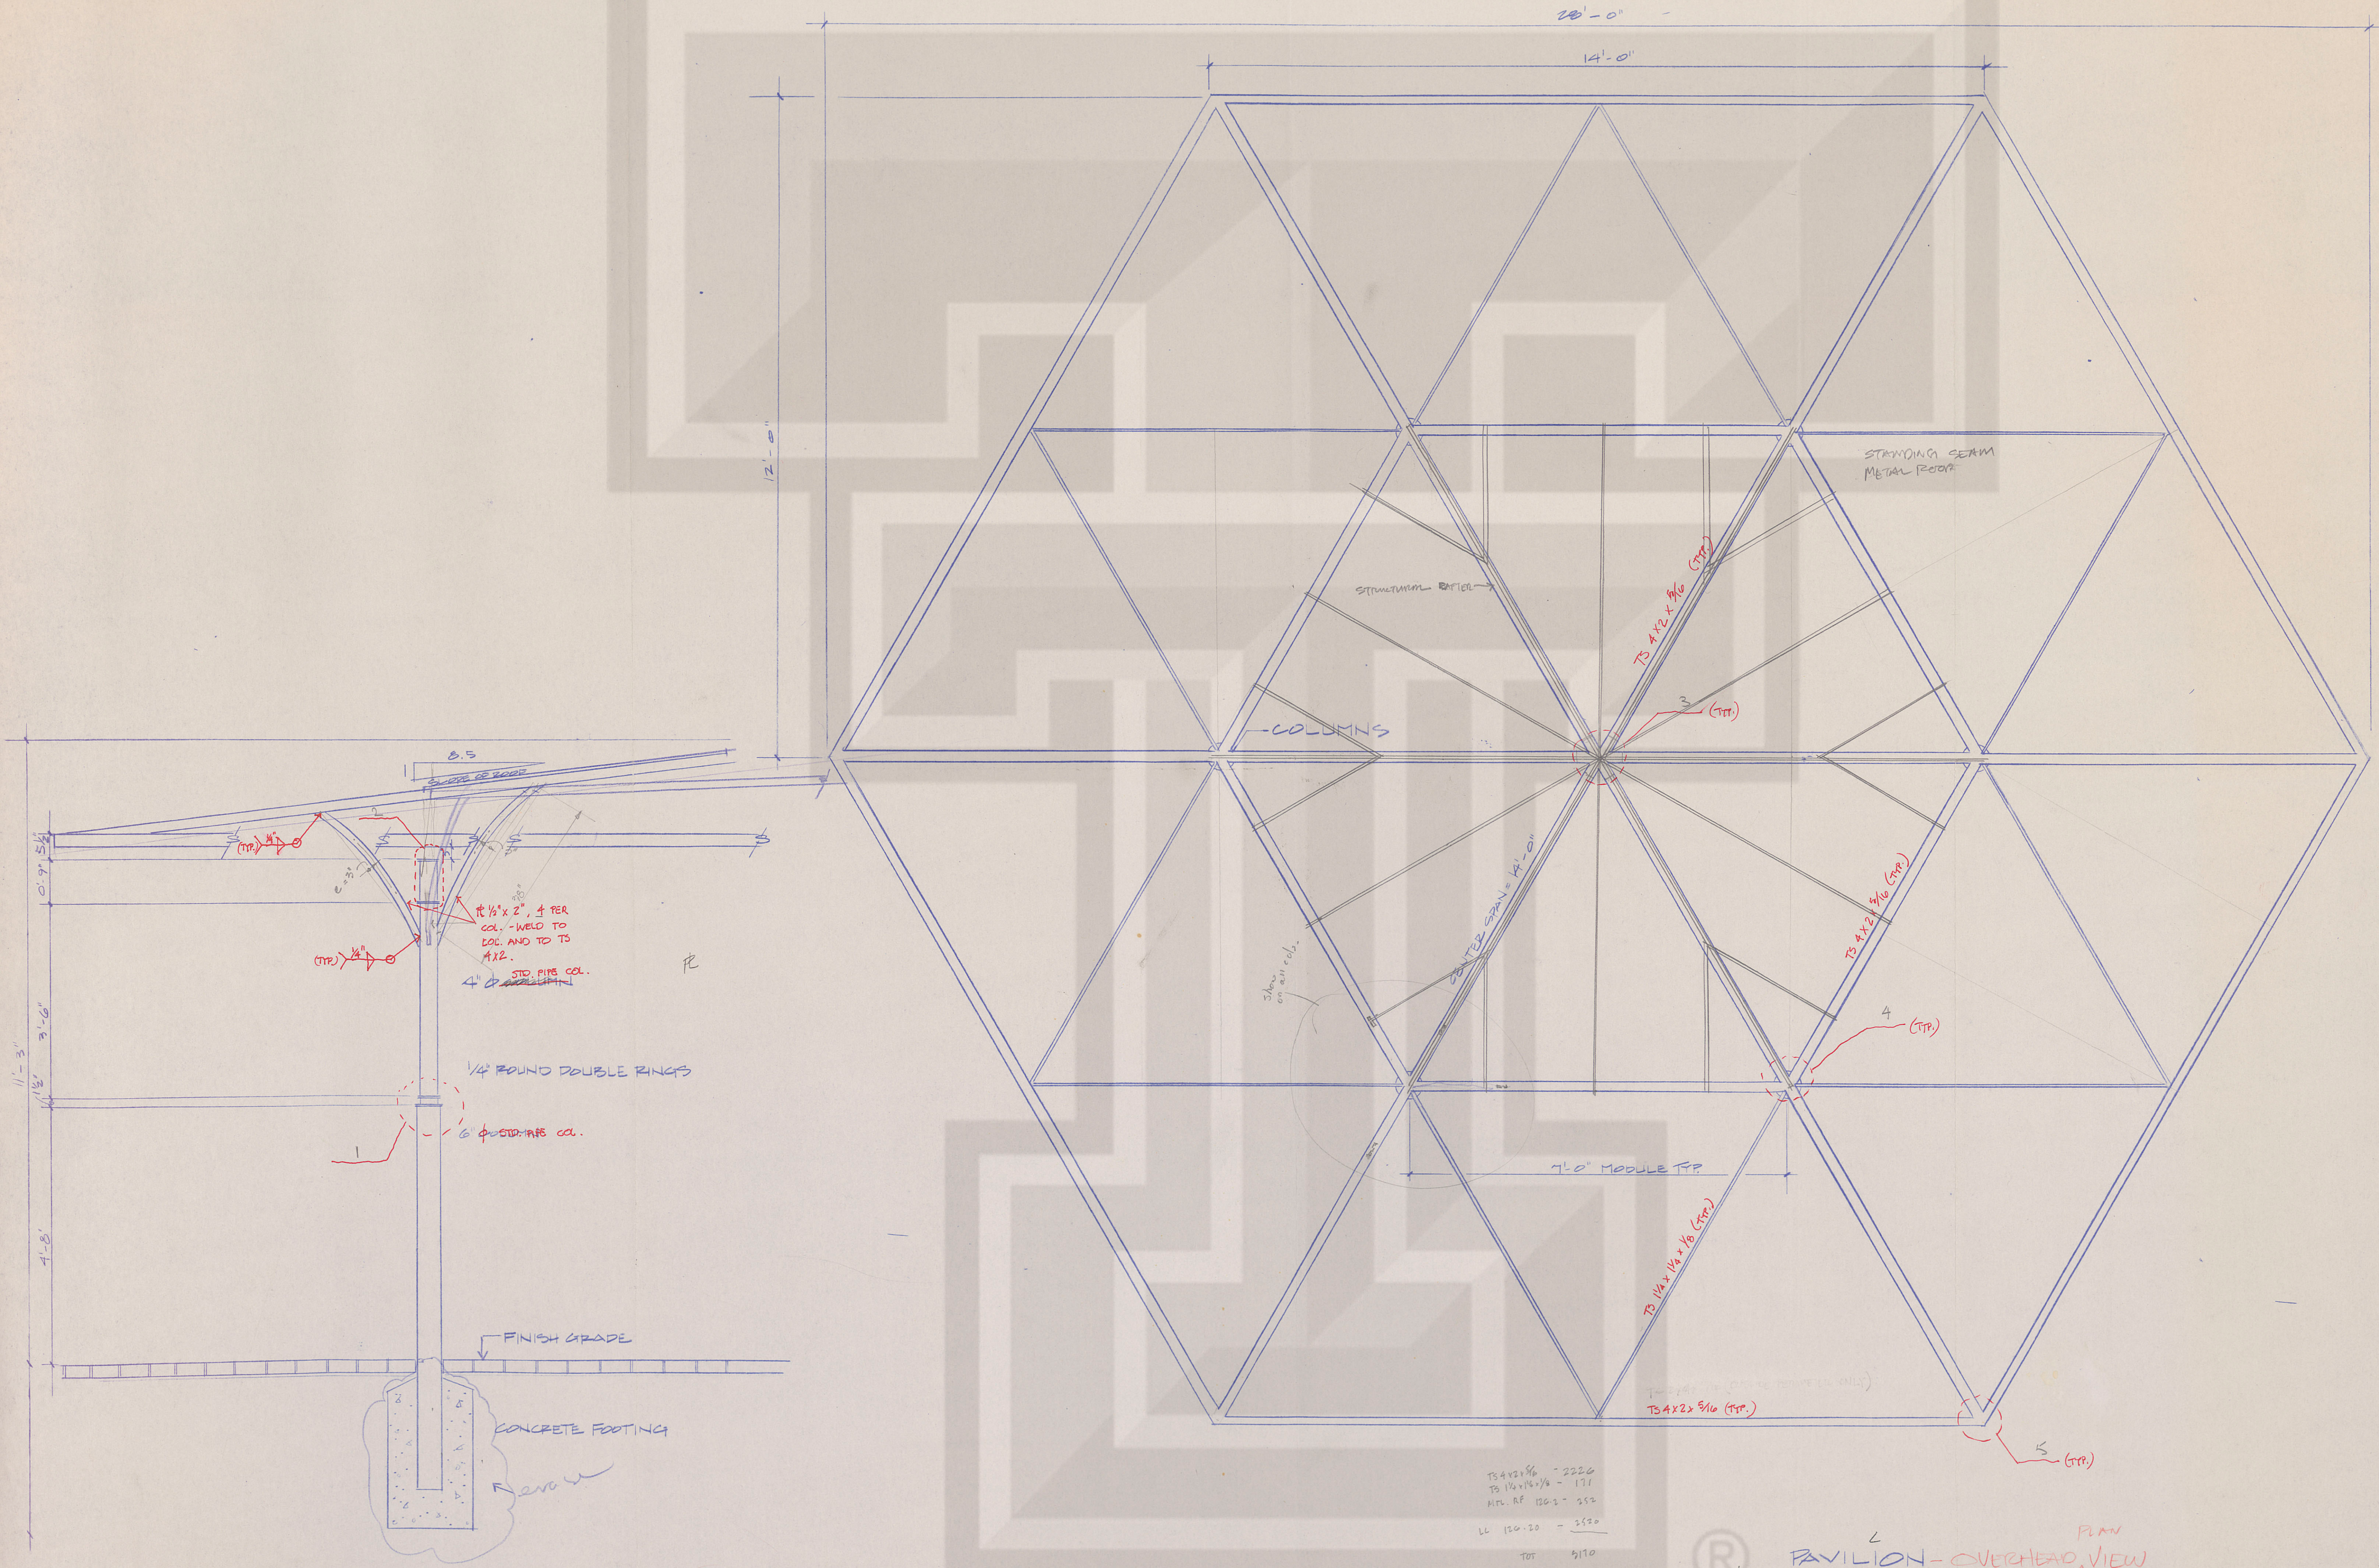

PAVILION - OVERHEAD VIEW
 SCALE: 3/4" = 1'-0"



J. ROBERT ANDERSON, ASLA
 LANDSCAPE ARCHITECT - LAND PLANNER

2700 BEE CAVE ROAD, SUITE 120 AUSTIN, TEXAS 78746
 512/ 327-9772



LANDSCAPE ARCHITECTURAL DRAWINGS
 PHASE I REBECCA BAINES JOHNSON PARK
 AND FESTIVAL BEACH IMPROVEMENTS

CITY OF AUSTIN
 PARKS & RECREATION DEPARTMENT
 CIP PROJECT 867793
 AUSTIN, TEXAS

DATE	_____
SCALE	_____
REVISIONS	_____
DRAWN BY	_____
SHEET	_____ OF _____