


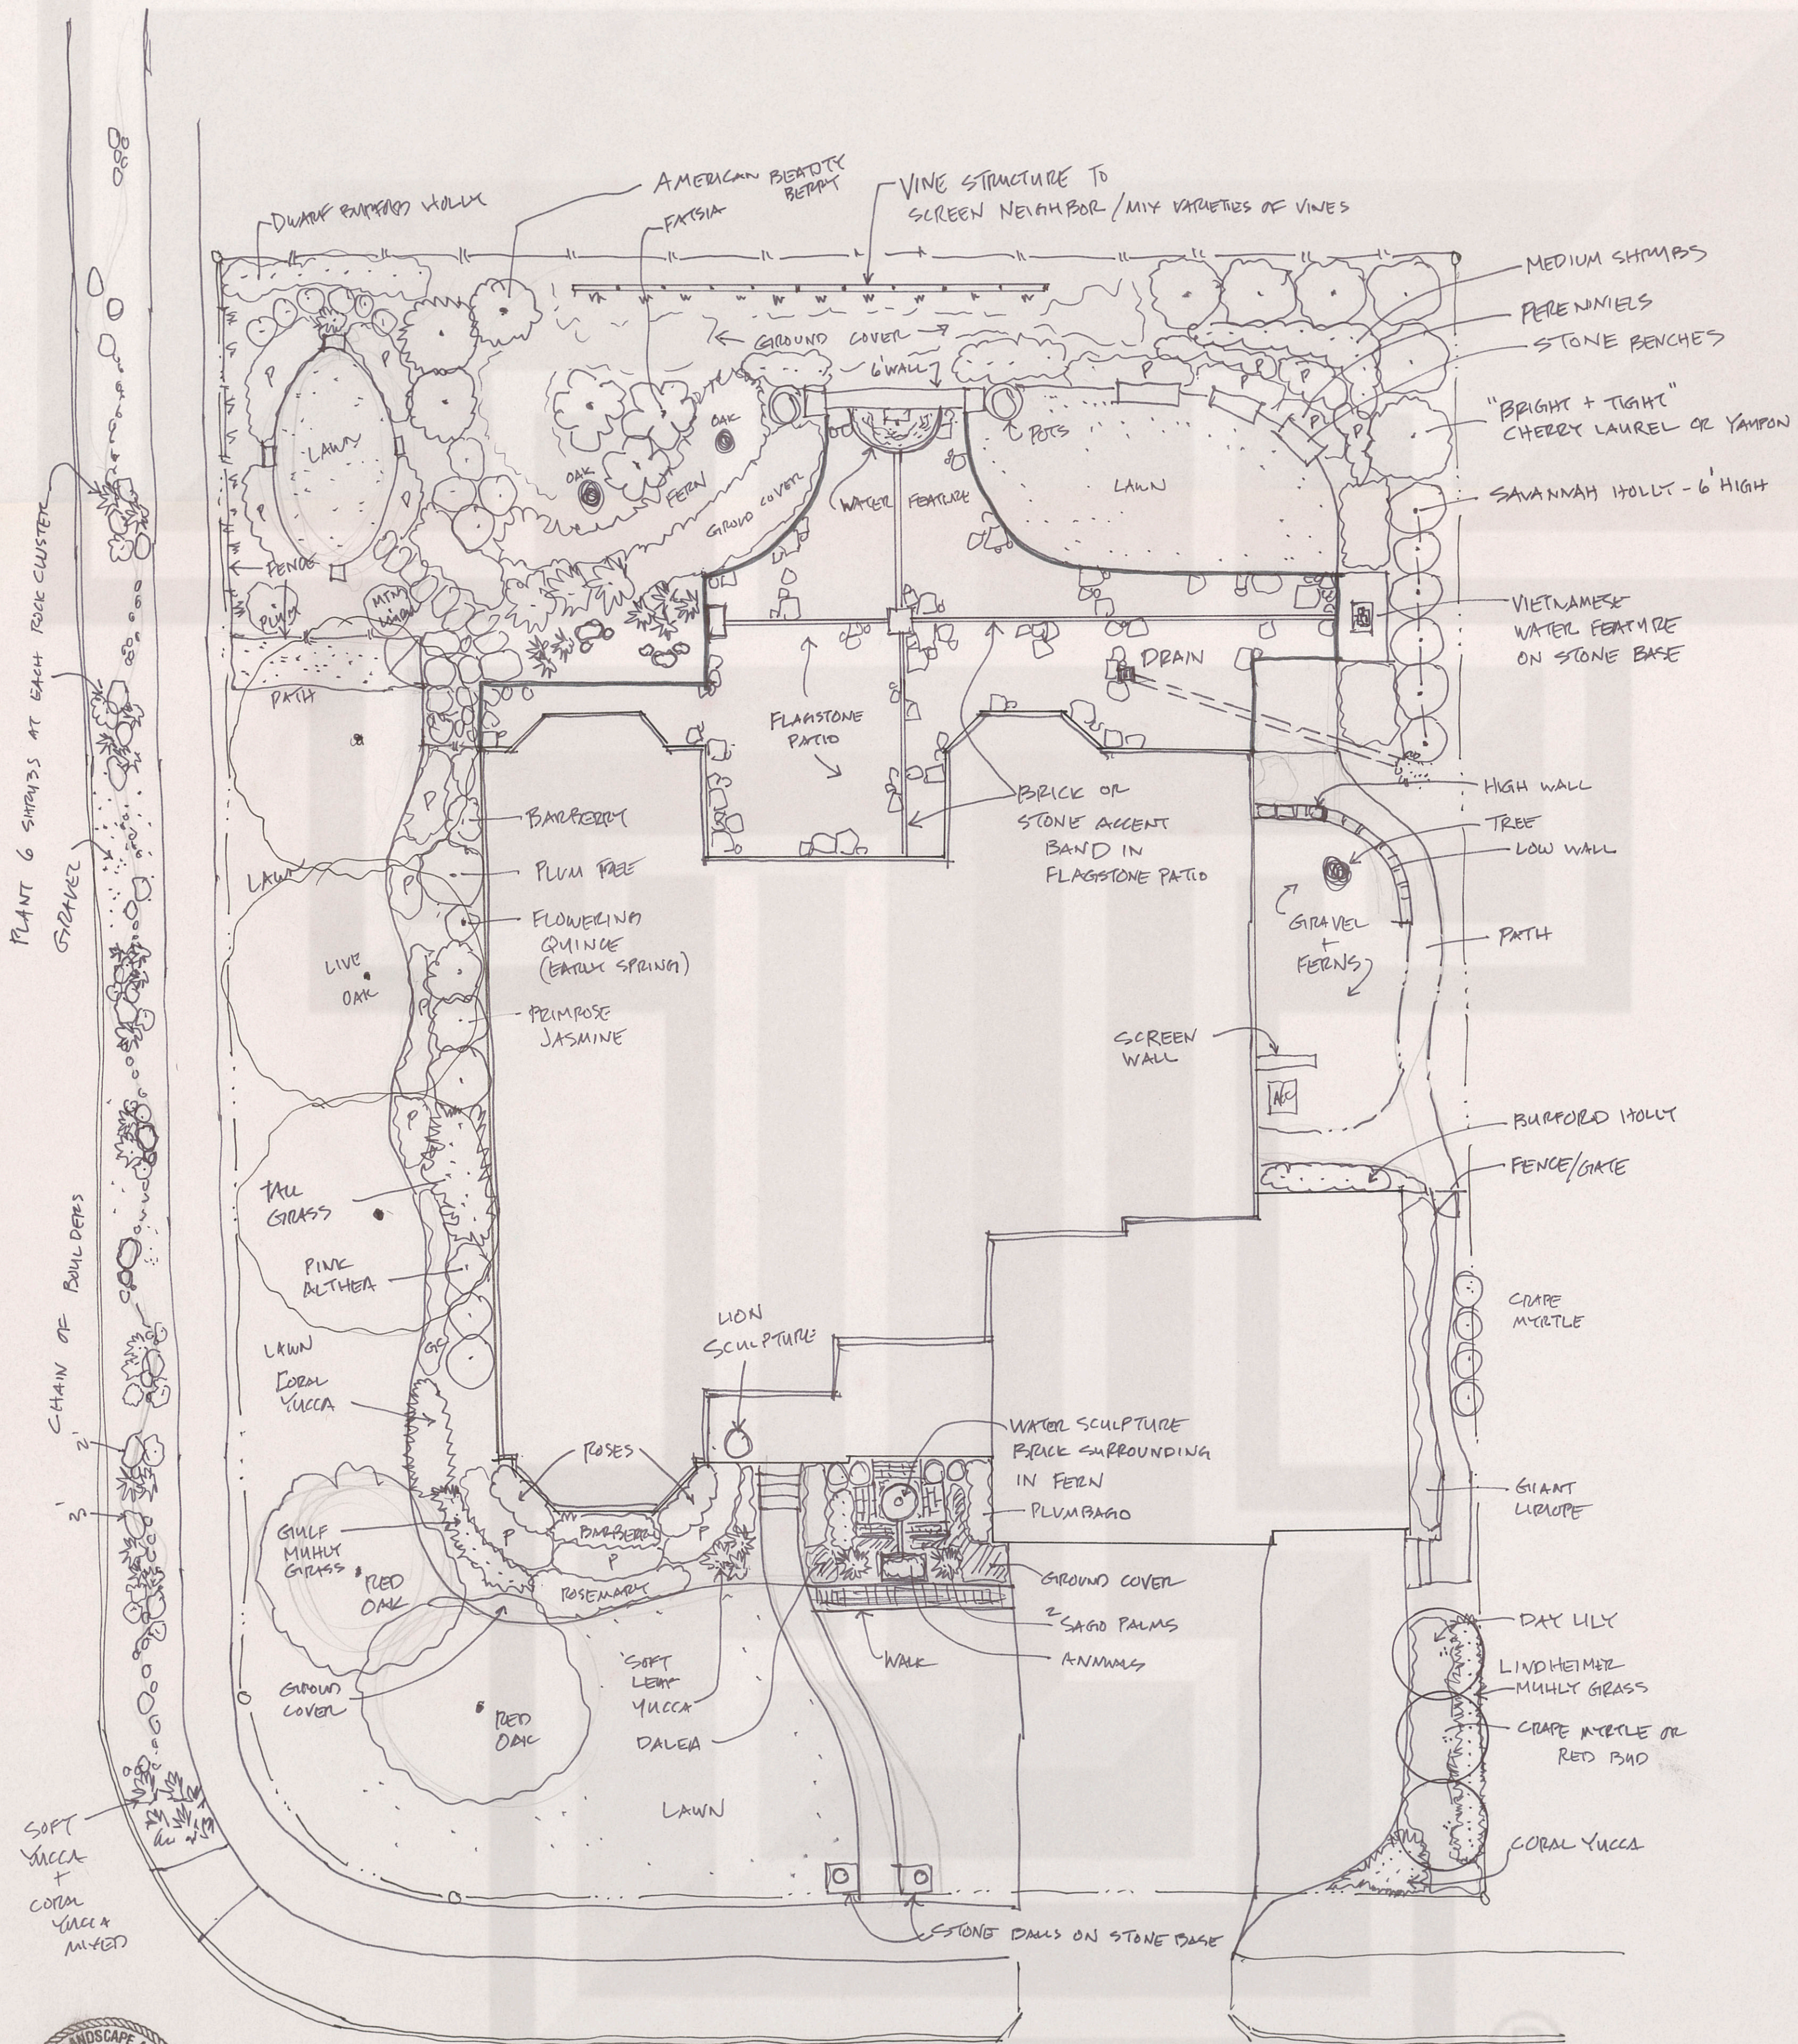

HODIN RESIDENCE

J. Robert Anderson - Landscape Architect

Scale 1/8" = 1'-0"