


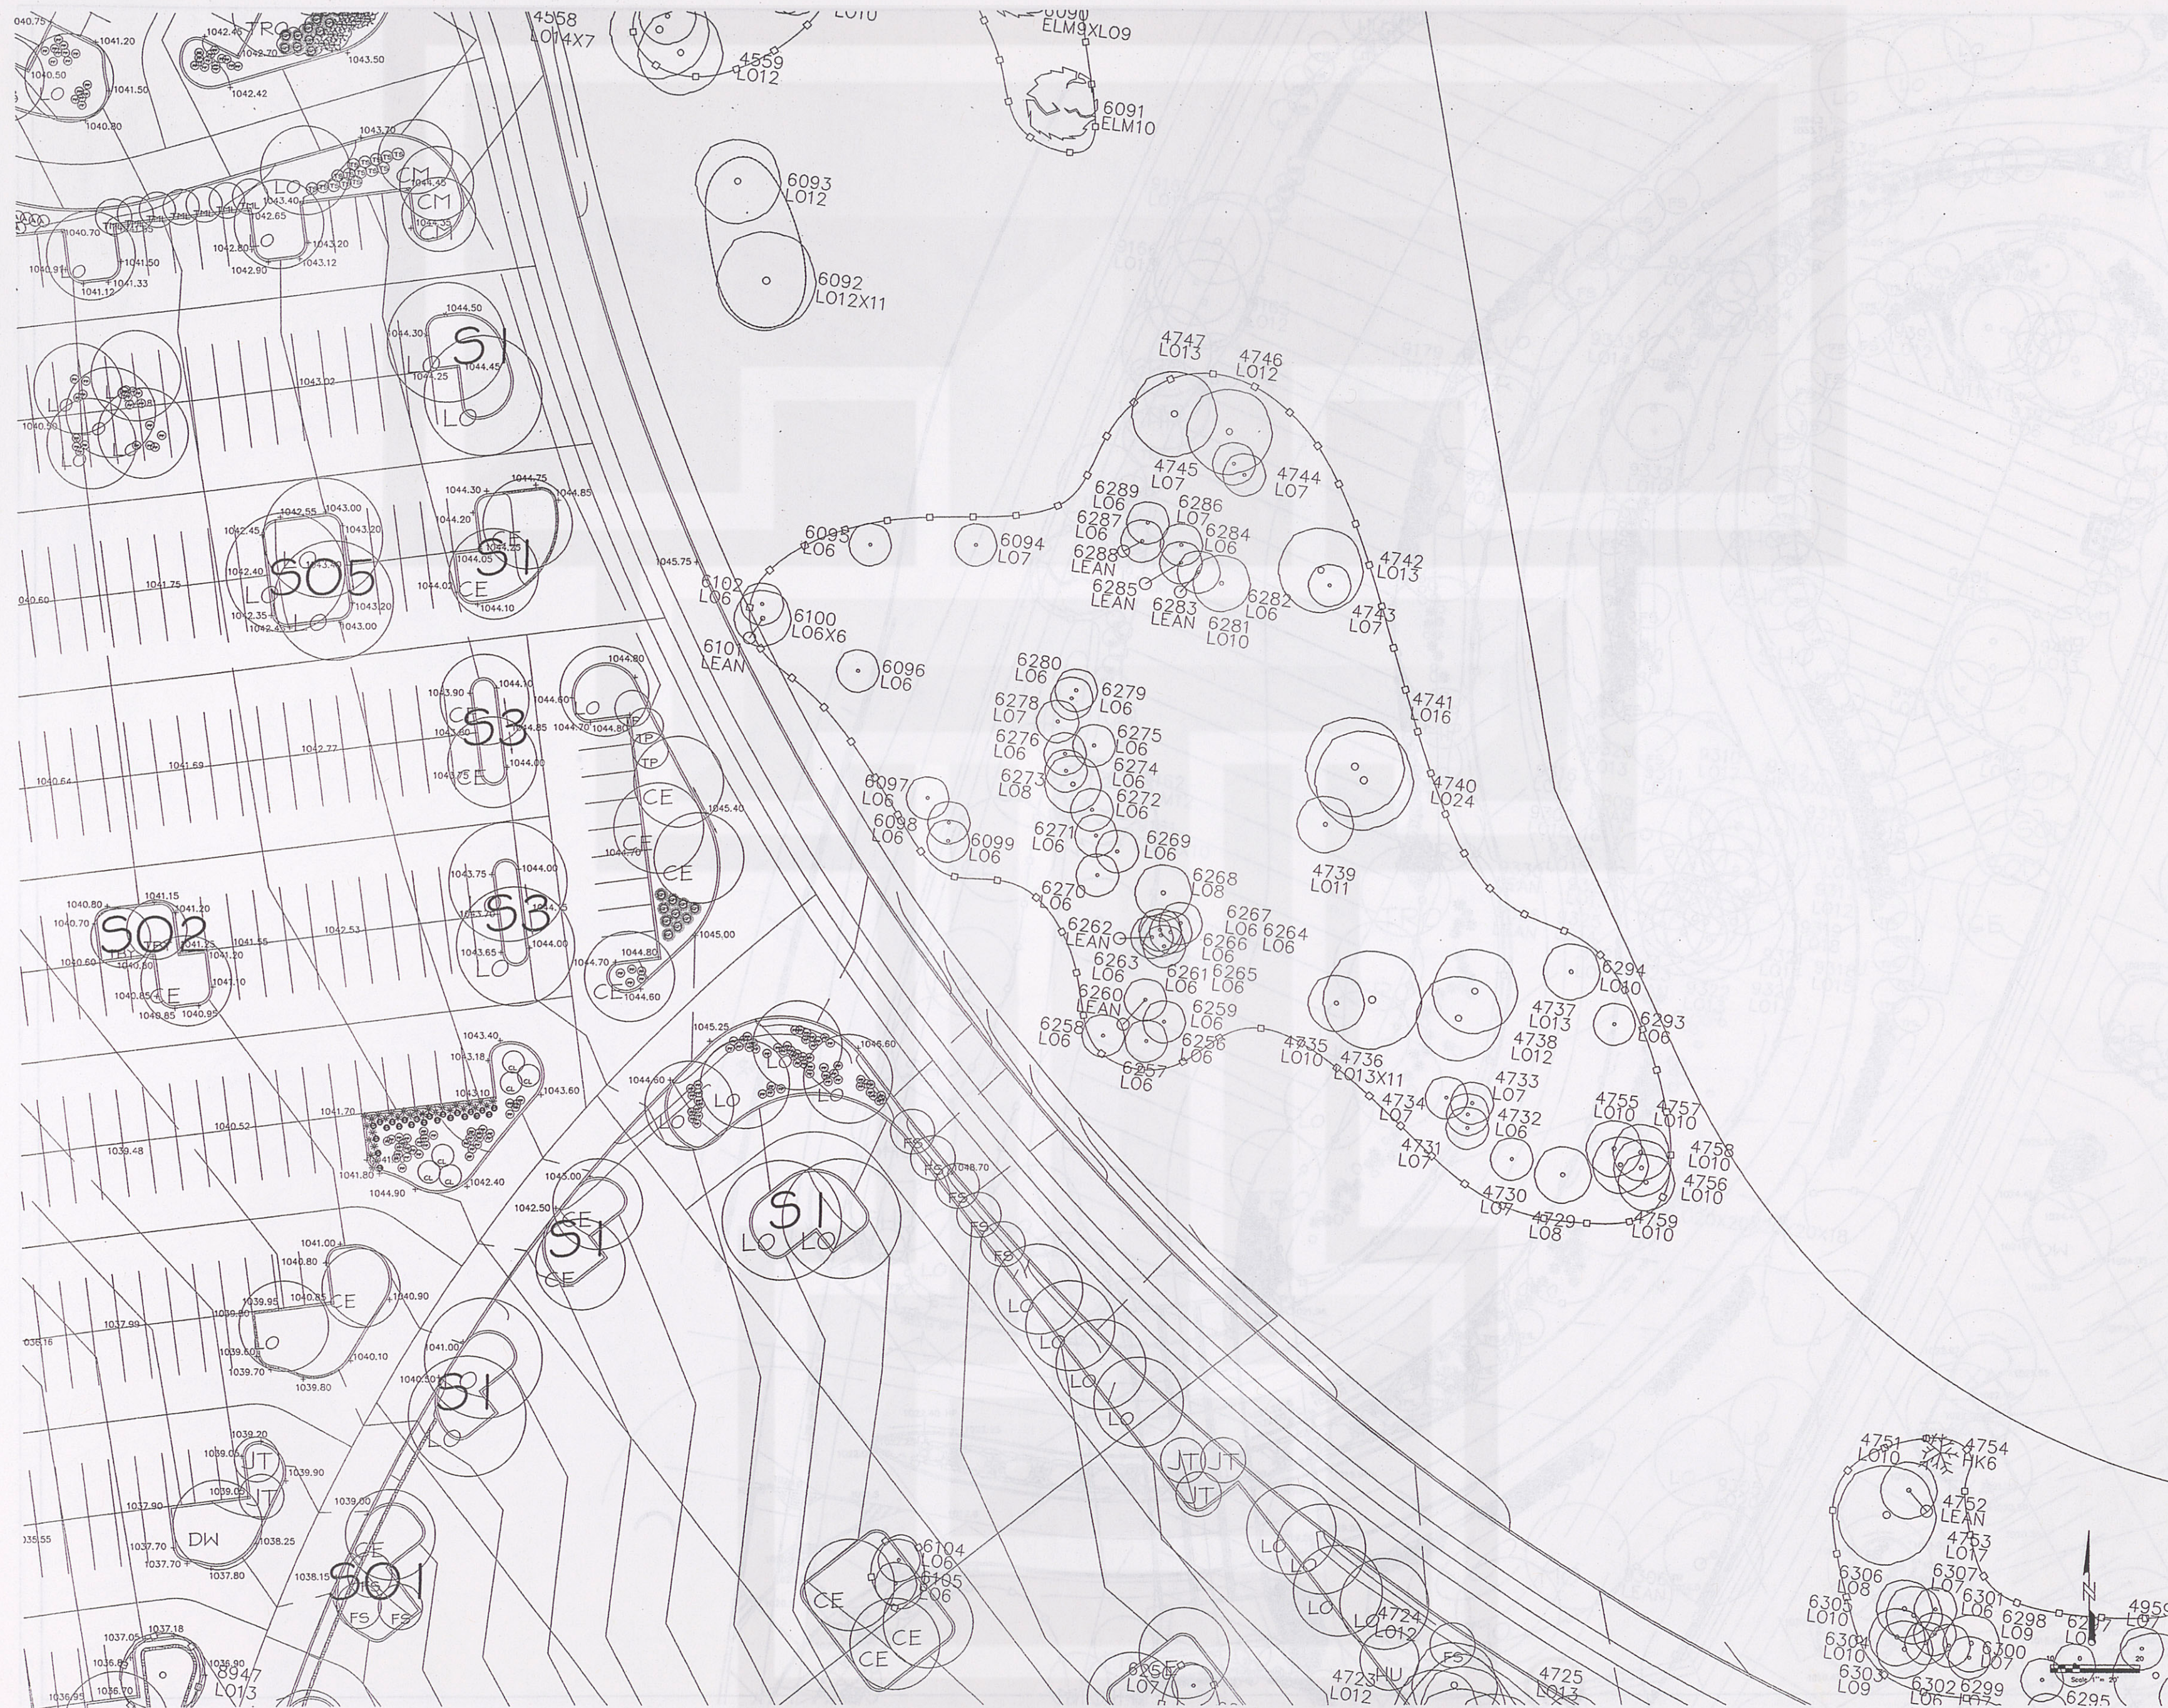

key plan

2 July 17, 2003-100% Design Development

SCALE	$T=20^{\circ}$	DATE	07/7/03
-------	----------------	------	---------

1 02.03.03 Schematic Design Submittal

No.	Date & Description of Issue
-----	-----------------------------

The Shops at La Cantera

FM 1604 and LH 10
San Antonio, Texas.

OWNER
LA CANTERA RETAIL
LIMITED PARTNERSHIP

Contact: Gregory Zimmerman
The Rouse Company
Tel : 702/7914311 / Fax : 702/7914486

ARCHITECT

ALAMO ARCHITECTS

108 King William
San Antonio, Tx. 78204
Tel : 210.227.2612 / Fax : 210.227.9457

LANDSCAPE ARCHITECT

J. ROBERT ANDERSON FASLA

1715 S. Capital of Texas Highway Suite 105
Austin Tx. 78746
Tel : 512.329.8882 / Fax : 512.329.8883

STRUCTURAL ENGINEER
JASTER - QUINTANILLA
SAN ANTONIO, LLP.

125 West Sunset
San Antonio, Tx. 78209
Tel : 210.349.9098 / Fax : 210.349.014

MEP ENGINEER

GOETTING & ASSOCIATES, INC.

12042 Blanco Road
San Antonio, Tx. 78216
Tel 210.530.7000 / Fax : 210.377.0256

CIVIL ENGINEER

**PAPE - DAWSON
ENGINEERS INC.**

555 E. Ramsey
San Antonio, Tx. 78216
Tel: 210.375.9000 / Fax: 210.375.9002

PRELIMINARY

NOT FOR REGULATORY
APPROVAL PERMIT, OR
CONSTRUCTION

BOB ANDERSON
TEXAS REG. NO. 754

JOB NO.: 2000	DRAWN BY: DPM
---------------	---------------

SHEET TITLE & NO.:

100

100

[illegible]

La

—

Plan

100

1	2	
---	---	---	---	---	---	---	---	---	----	----	-----

[illegible]

1

10