

Date	Issues
12.16.11	50% Design Development
01.27.12	Design Development
04.03.12	50% CD
03.16.12	FOUNDATION/PODIUM
06.08.12	PRICING SET
07.11.12	PERMIT SET

No.	Date	Revisions
1	06/06/12	Foundation/Podium
2	9/12/12	PERMIT SET REVISION
3	10/02/12	PERMIT SET REVISION
4	10/15/12	For Construction Set

©2012 LRK Inc.
Drawings, written material, and design concepts shall not be
used or reproduced in whole or part in any form or format
without prior written consent of LRK Inc. Do not scale drawings.
Use given dimensions only. If not shown, verify correct
dimensions with the Architect. Contractor shall check and verify
all dimensions and conditions at job site.

Seal



Project Number: 01.11073.00

Project Name:

La Cantera Mixed Use
6215 Via La Cantera
San Antonio, Texas 78256


Drawing Name:

CODE DIAGRAMS

Drawn By: BD, MF, DS

Checked By: BD, BE

A004a

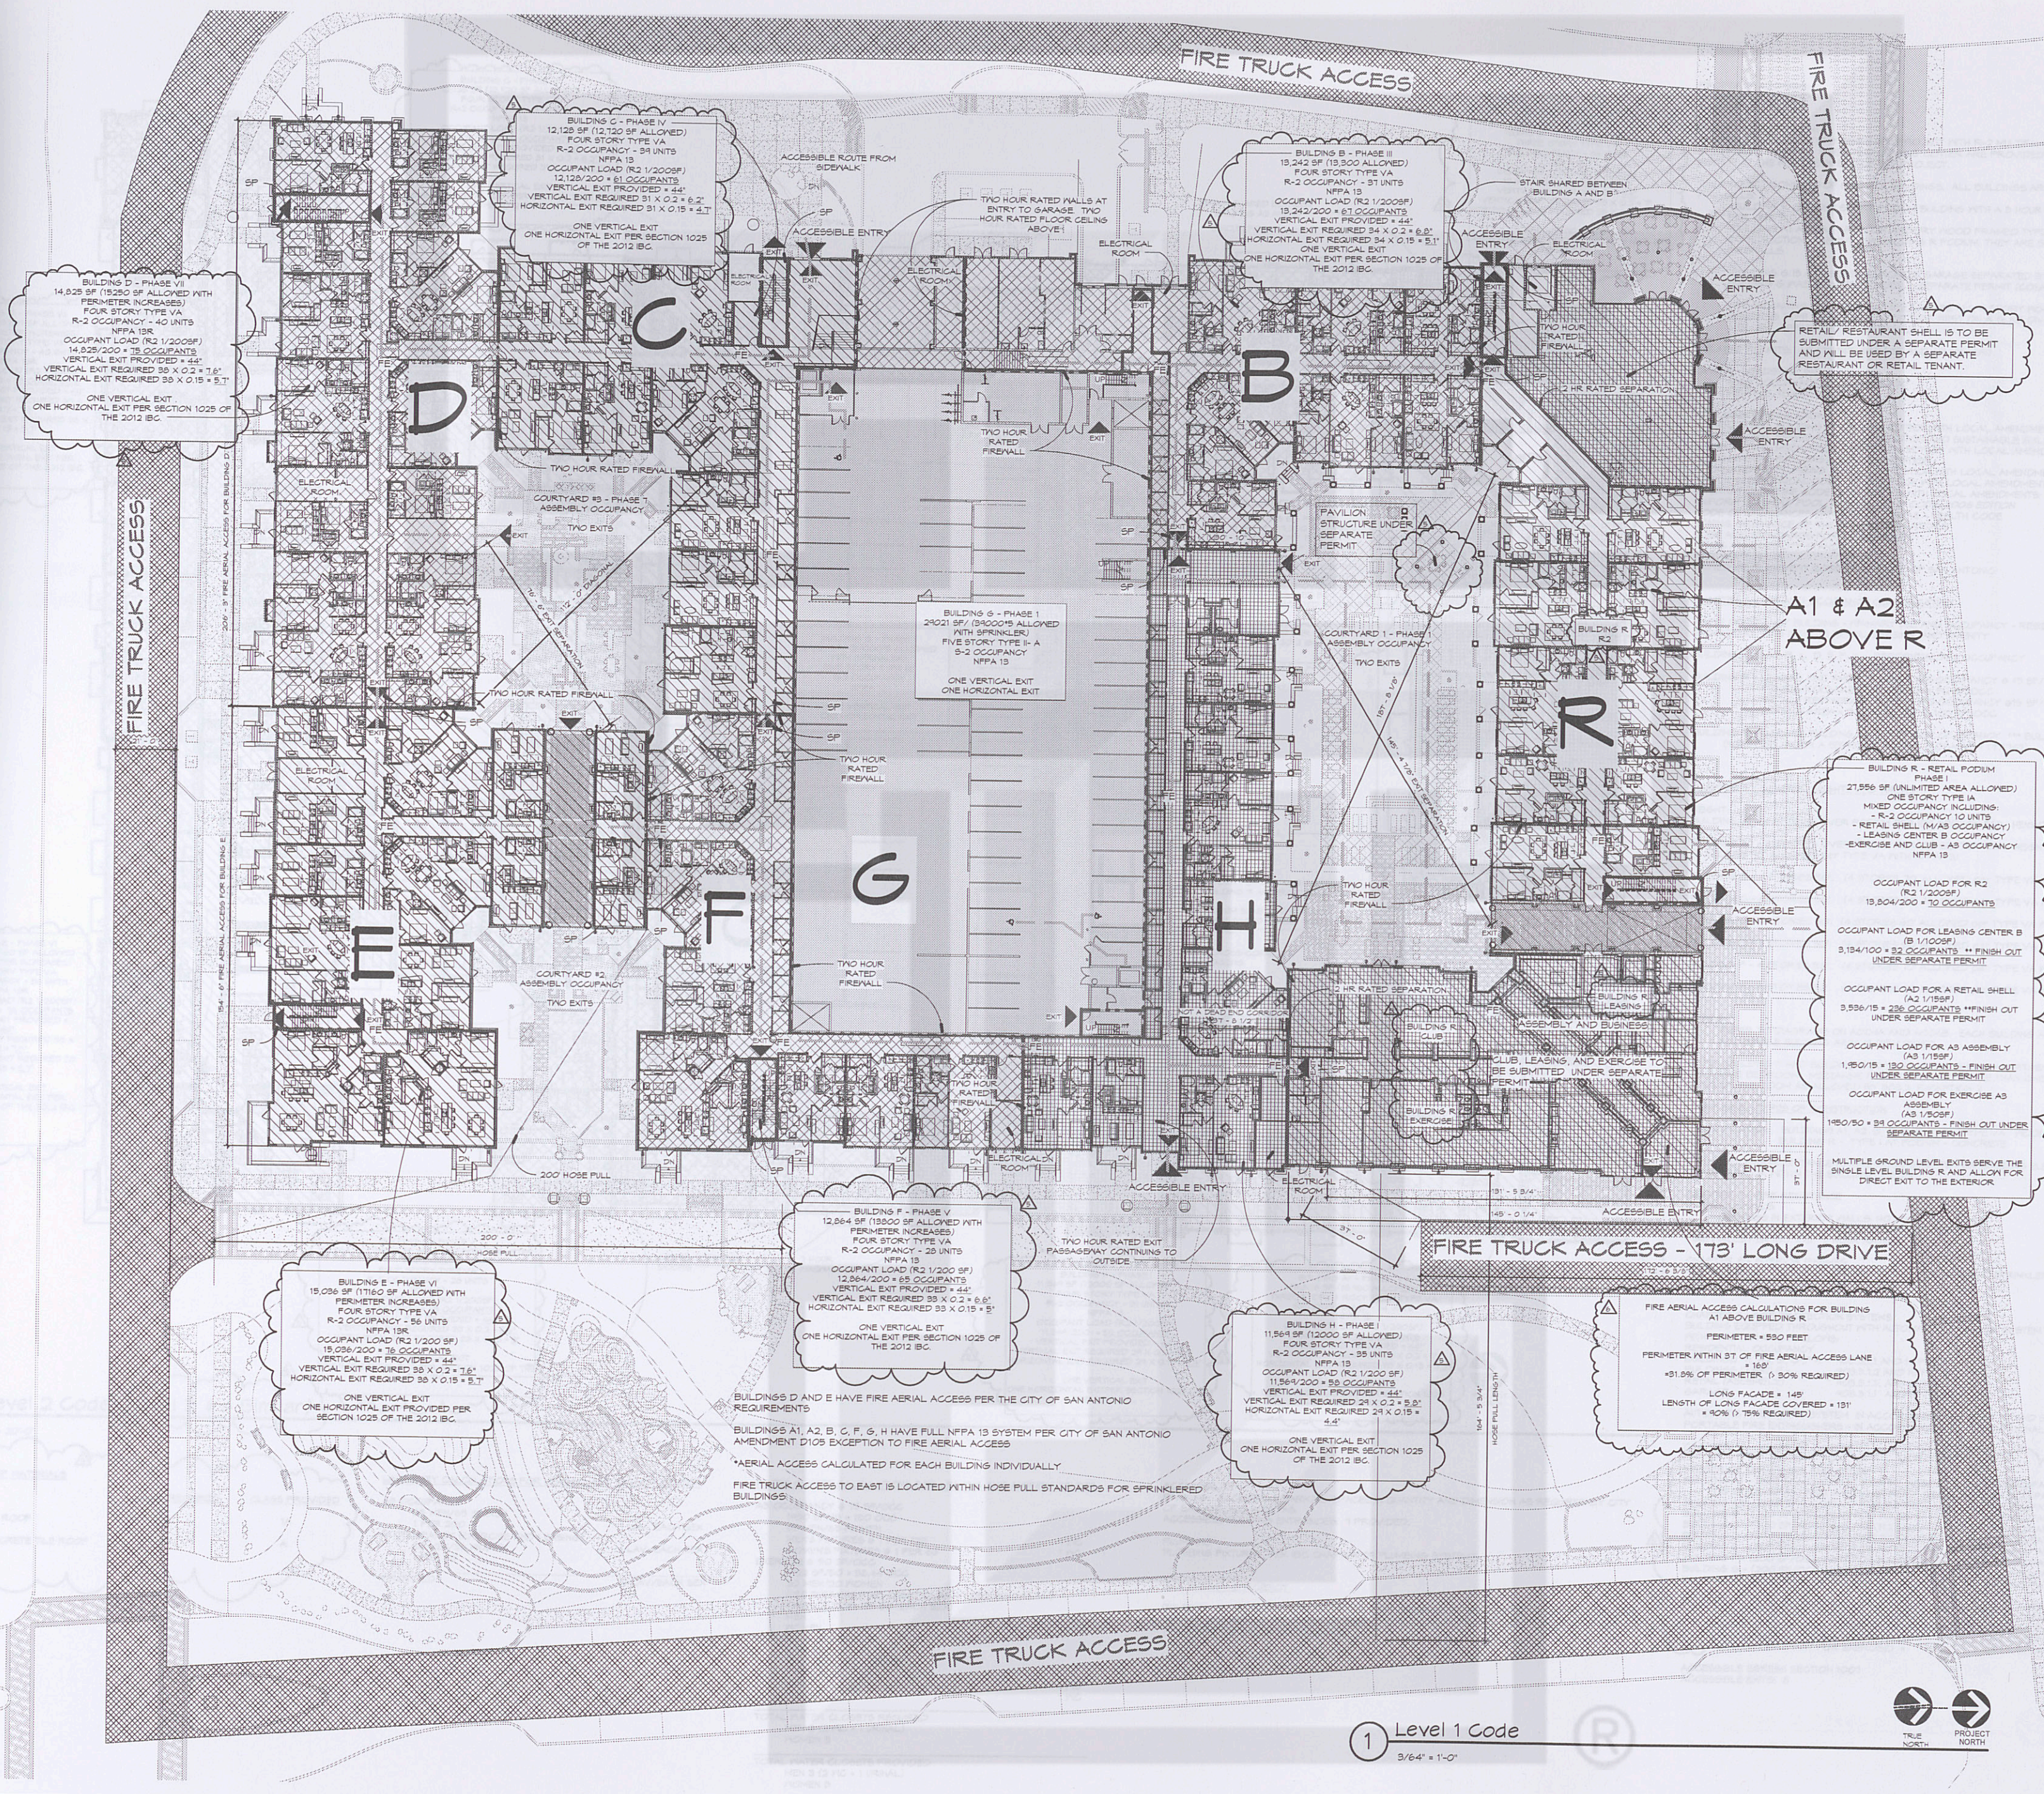

1 Level 1 Code
3/64" = 1'-0"

