

25+00


20+00

15+00

10+00

5+00

0+00

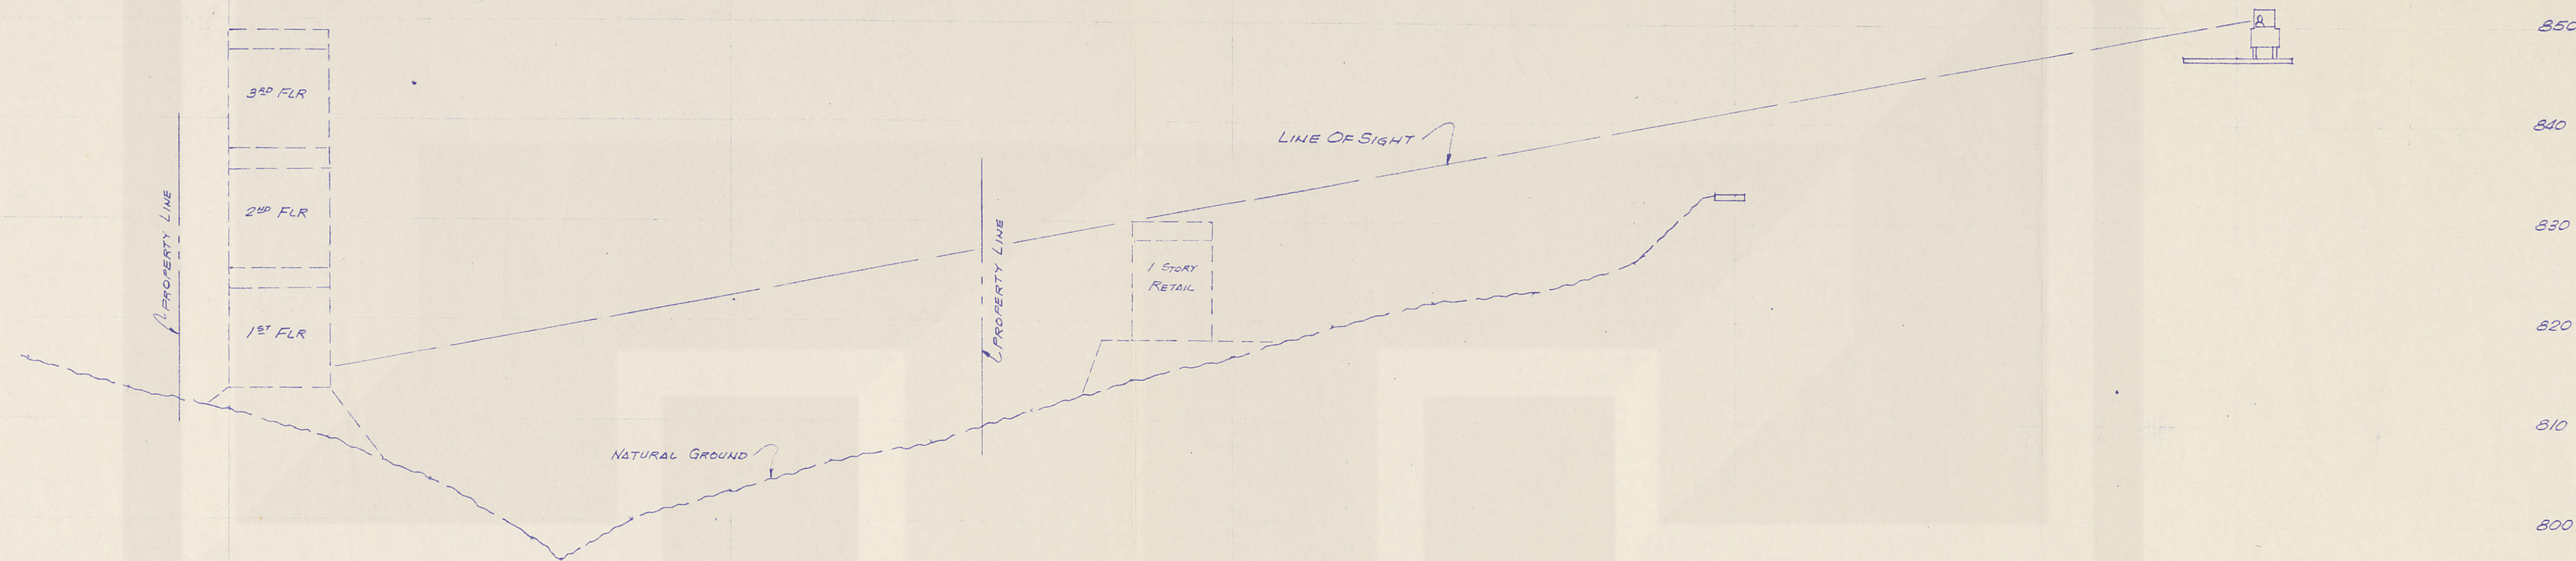

SCALE:
HORIZ. : 1" = 100'
VERT. : 1" = 10'

LINE OF SIGHT, FACING SOUTH, LOOKING SOUTHEAST