




** Include On this sheet, the Rain Switch Detail and Bubbler at Tree Detail from other detail sheet.*

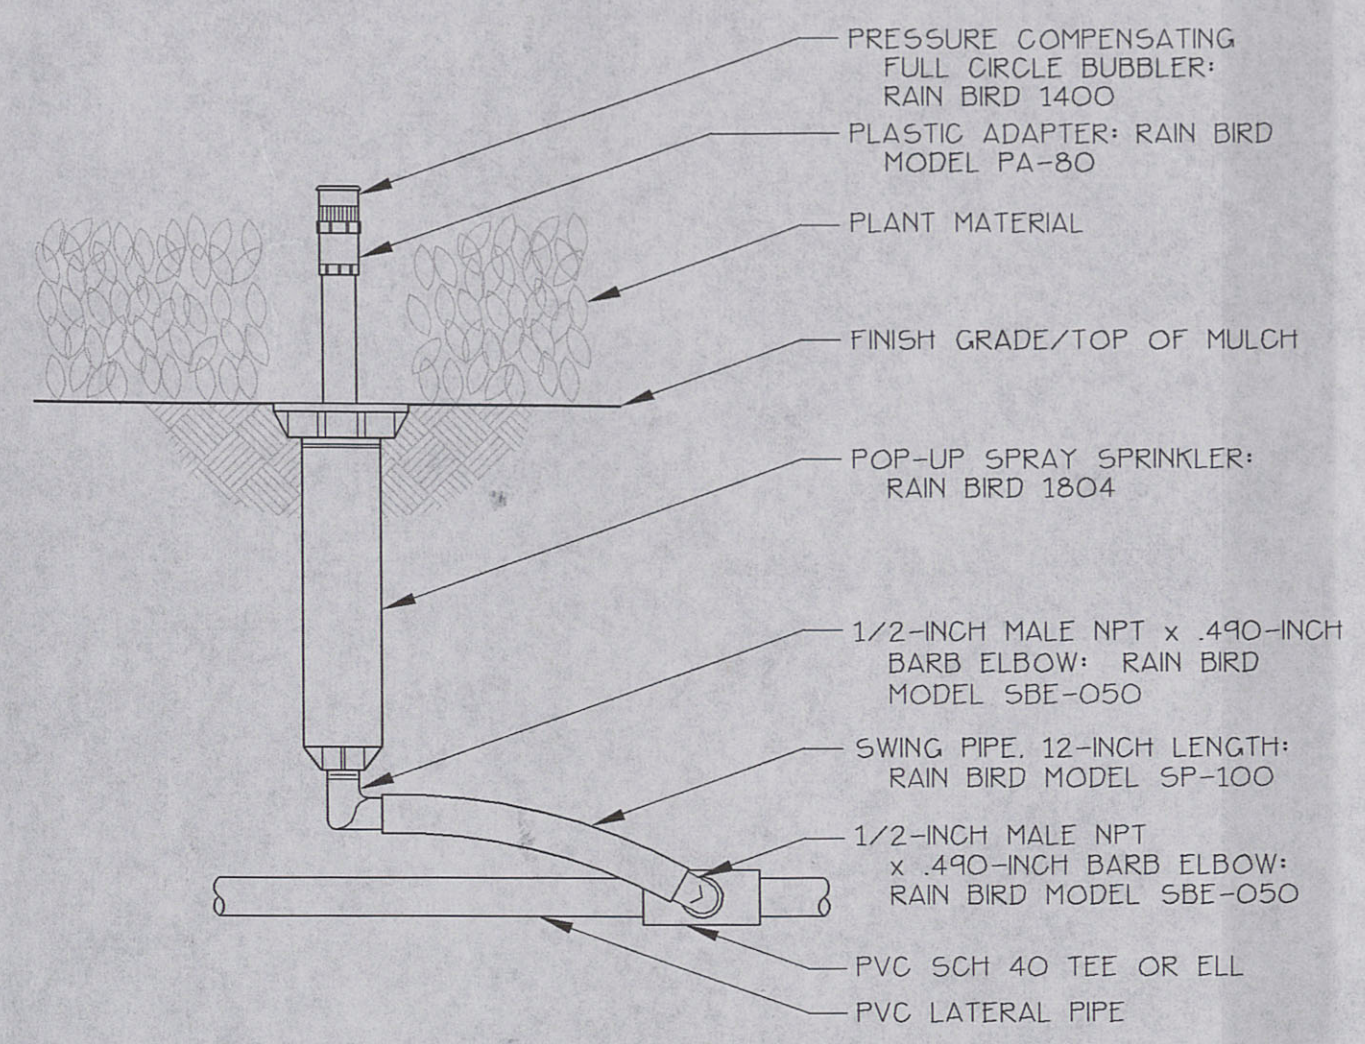


1 BUBBLER DETAIL
SECTION NOT TO SCALE

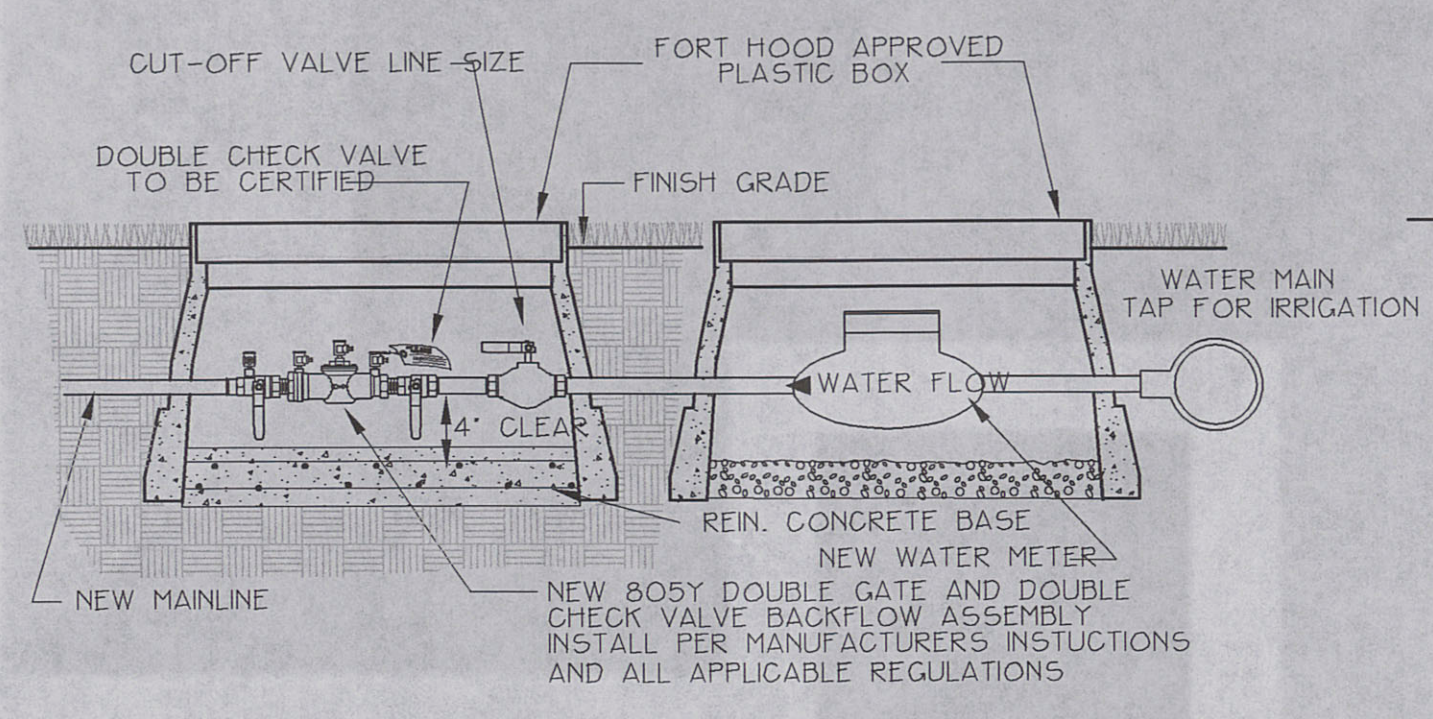

2 DOUBLE CHECK ASSEMBLY DETAIL
SECTION NOT TO SCALE

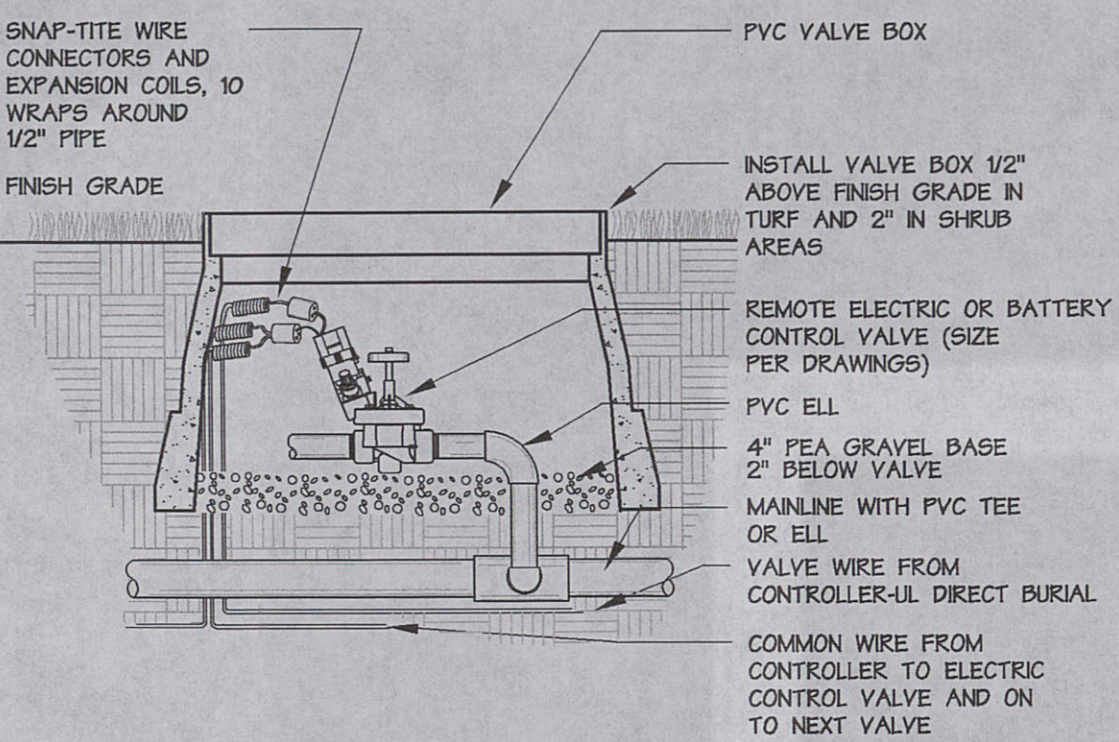


3 REMOTE CONTROL VALVE DETAIL
SECTION NOT TO SCALE

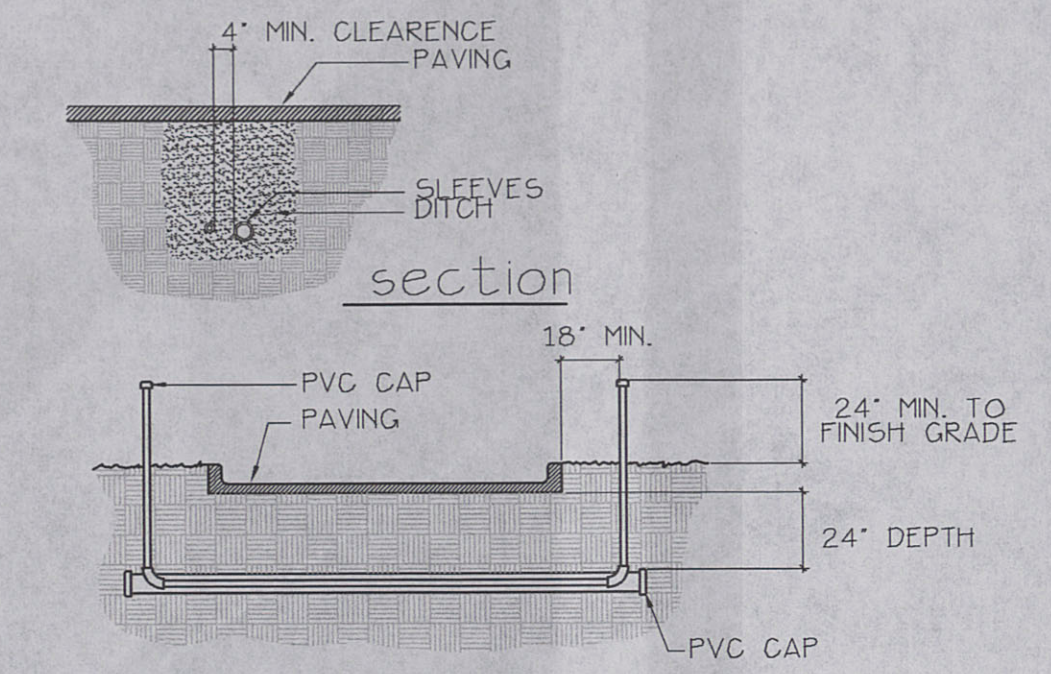


NOTES:
1. ALL SLEEVES TO BE 150% LARGER THAN PIPE SIZE
2. ALL JOINTS TO BE SOLVENT WELDED AND WATERTIGHT.
3. WHERE THERE IS MORE THAN ONE SLEEVE, EXTEND SMALLER SLEEVE TO 24" MIN. ABOVE FINISH GRADE.
4. MECHANICALLY TAMP TO 95% PROCTOR.


4 IRRIGATION SLEEVING DETAIL
SECTION NOT TO SCALE

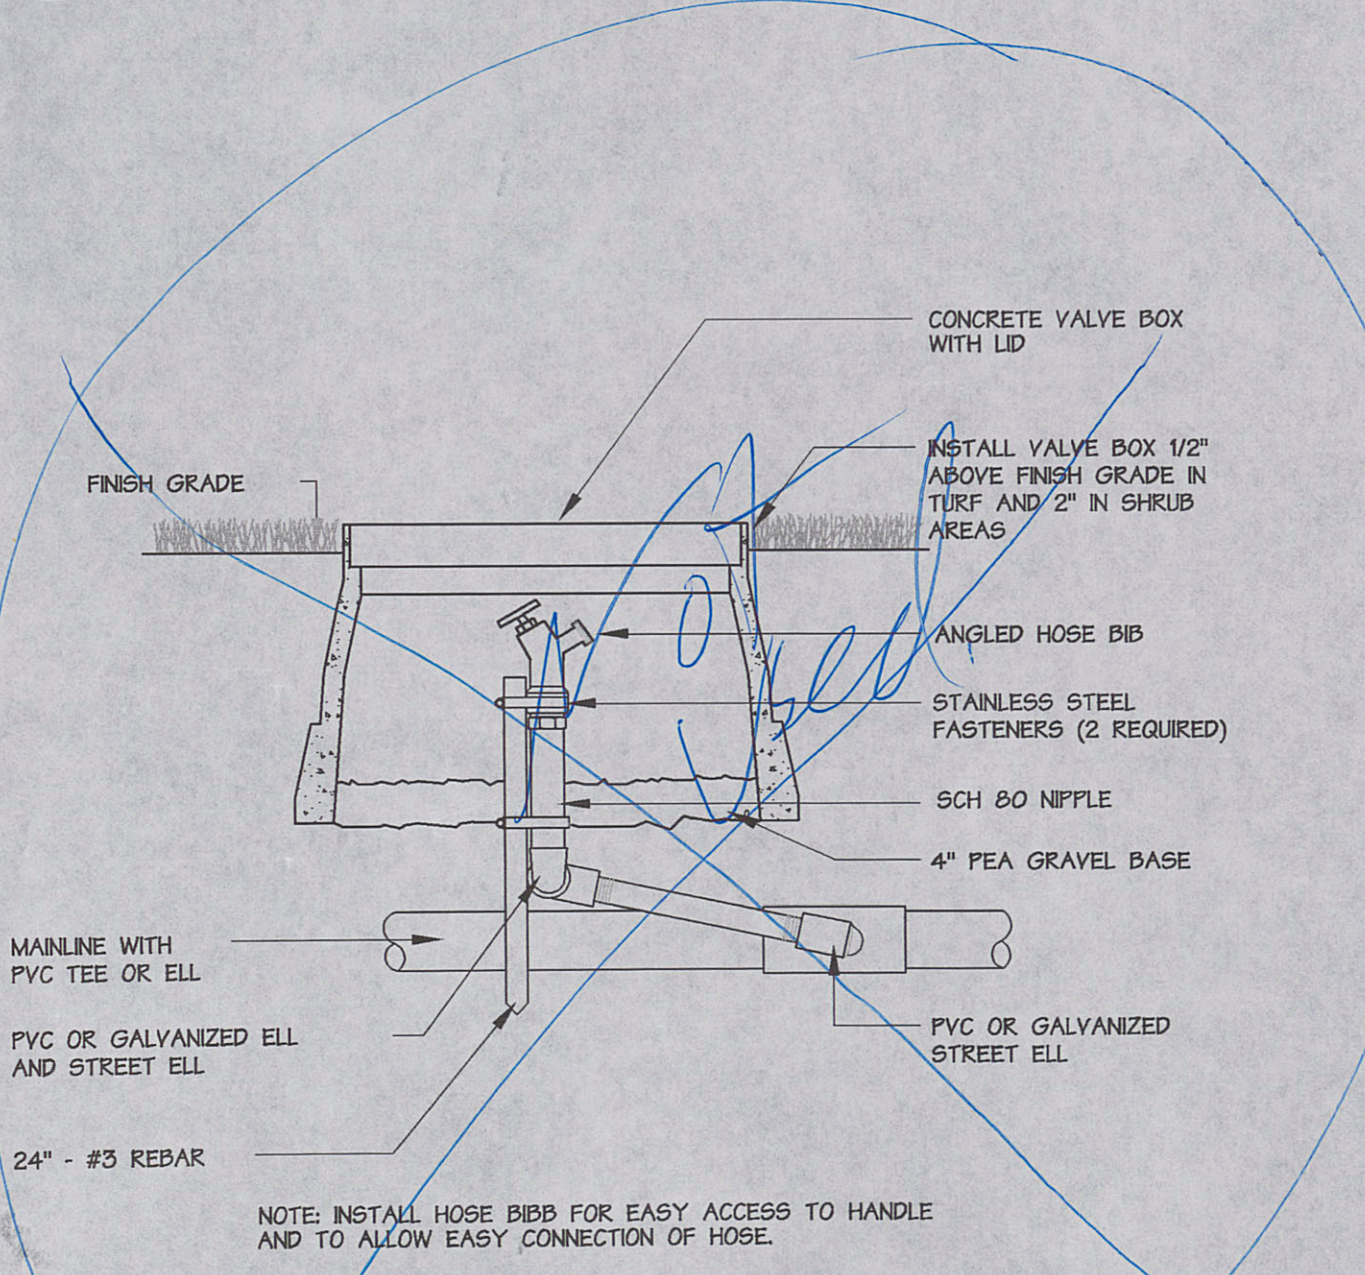


5 HOSE BIB DETAIL
SECTION NOT TO SCALE

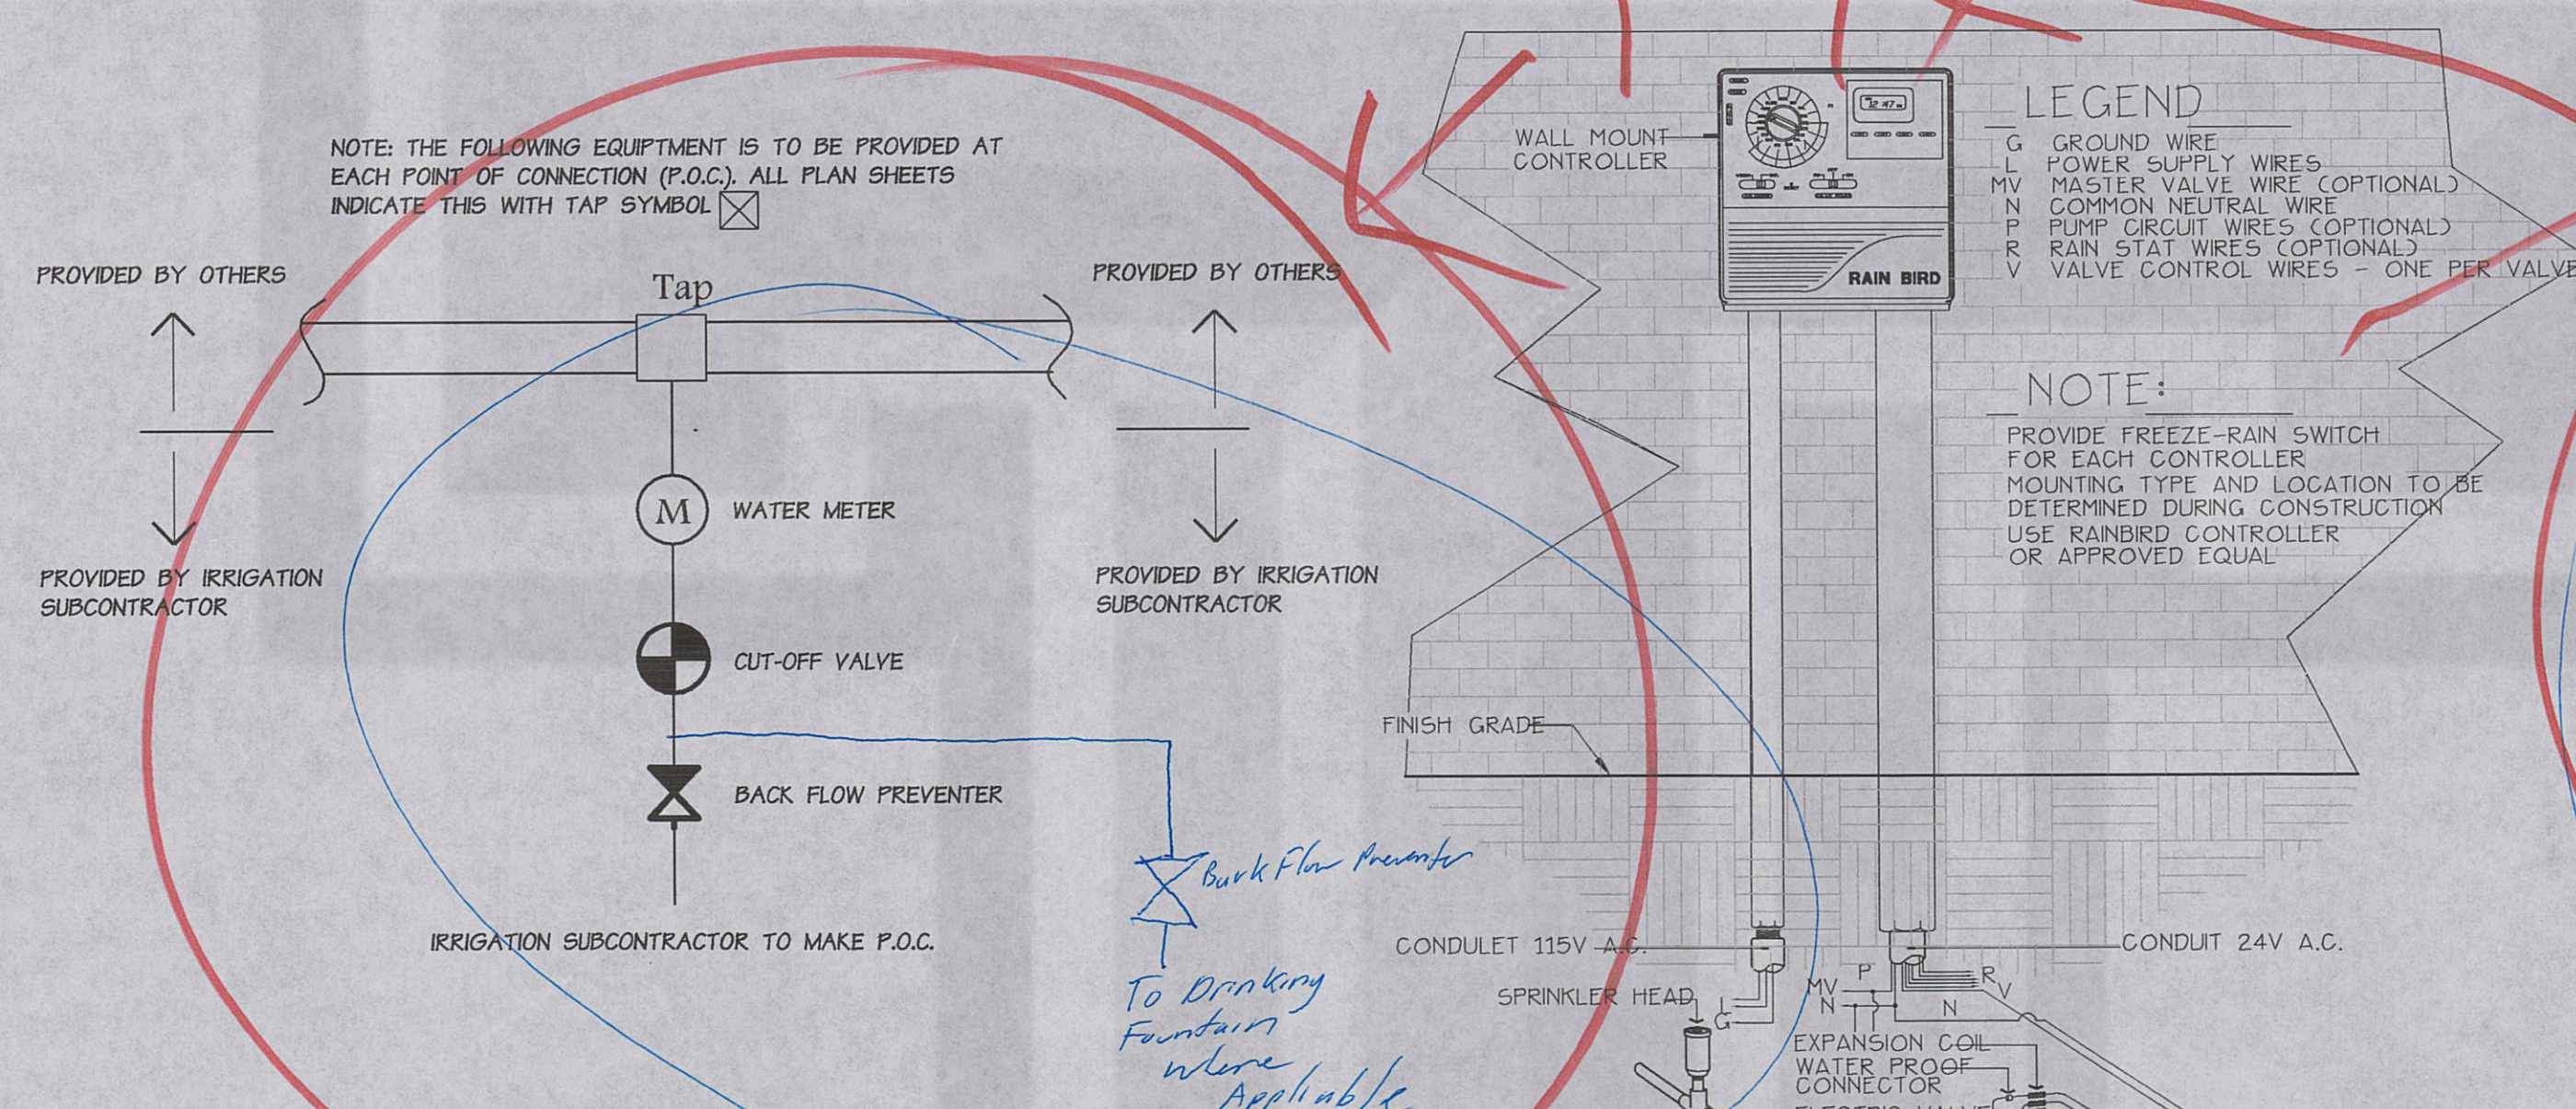


6 TYPICAL IRRIGATION POINT OF CONNECTION (P.O.C.) DETAIL
SECTION NOT TO SCALE

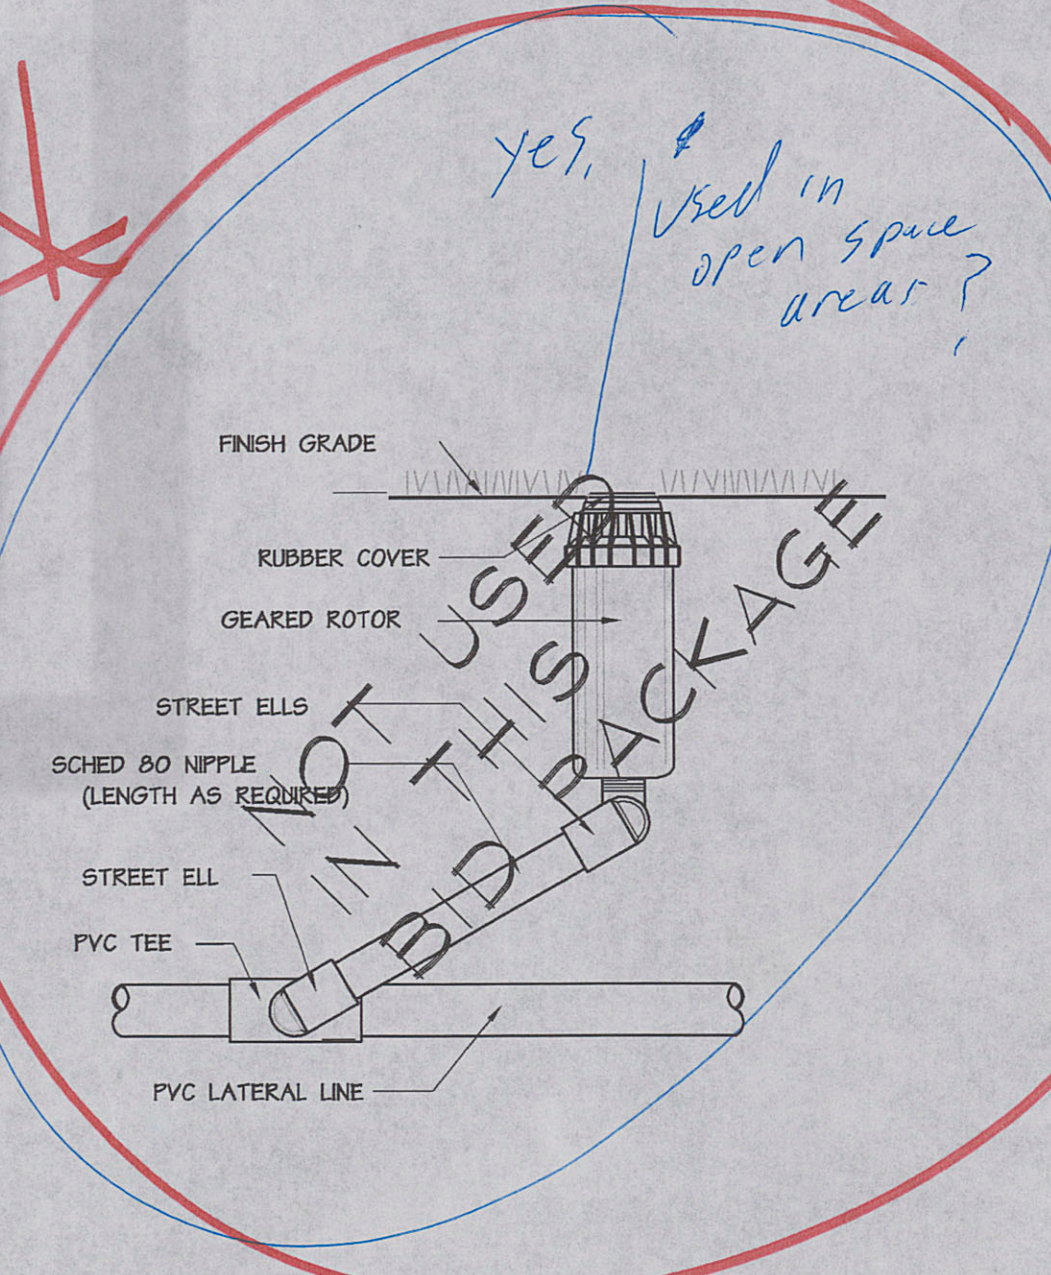


8 GEAR DRIVE ROTOR DETAIL
SECTION NOT TO SCALE

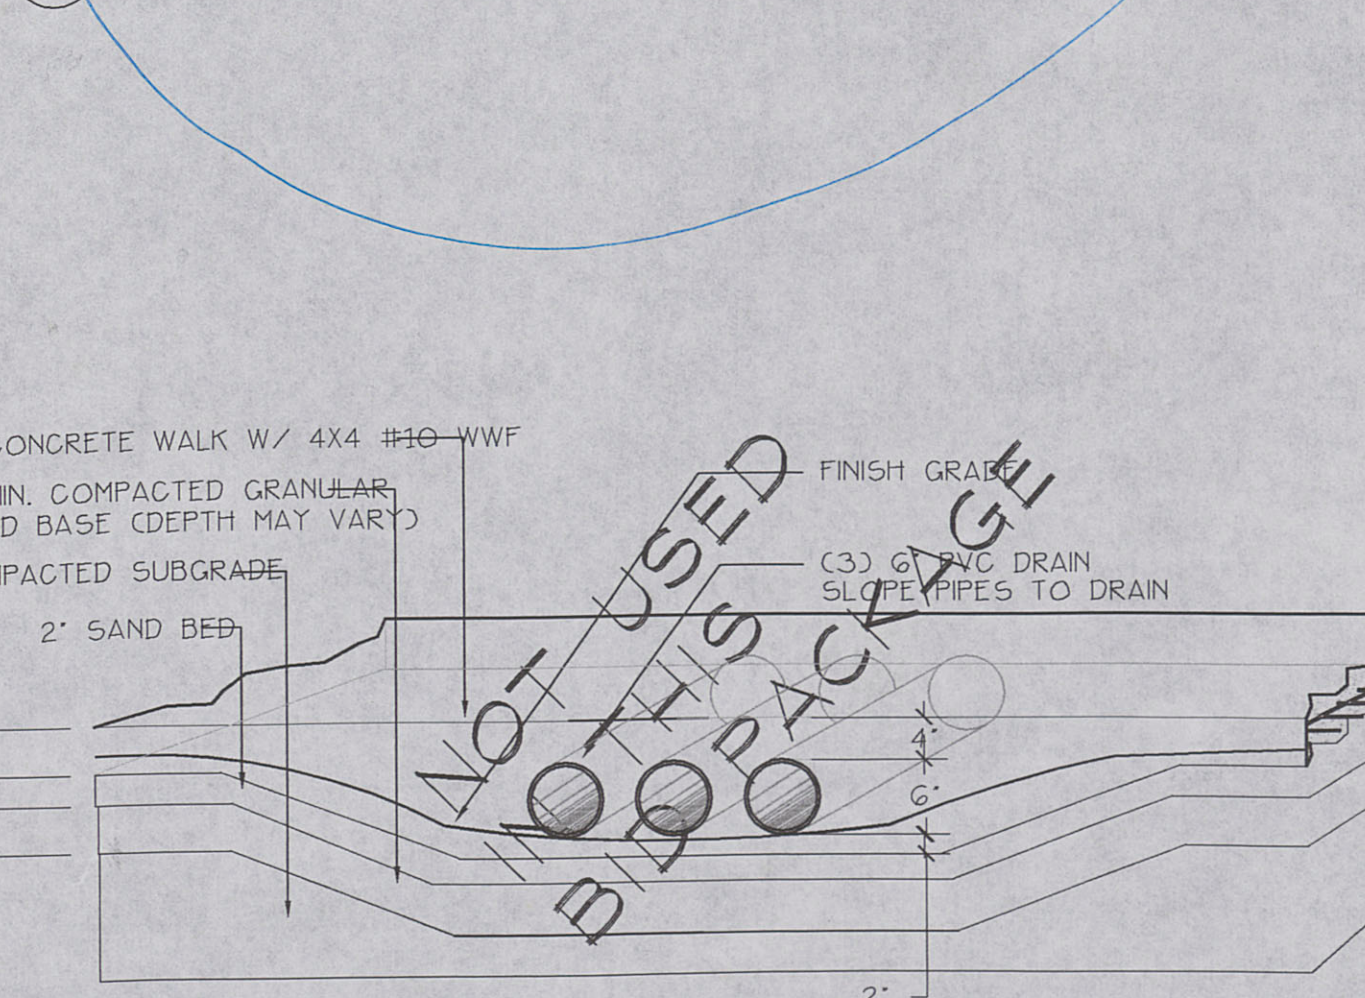


9 PVC CULVERT UNDER WALK
SECTION NOT TO SCALE

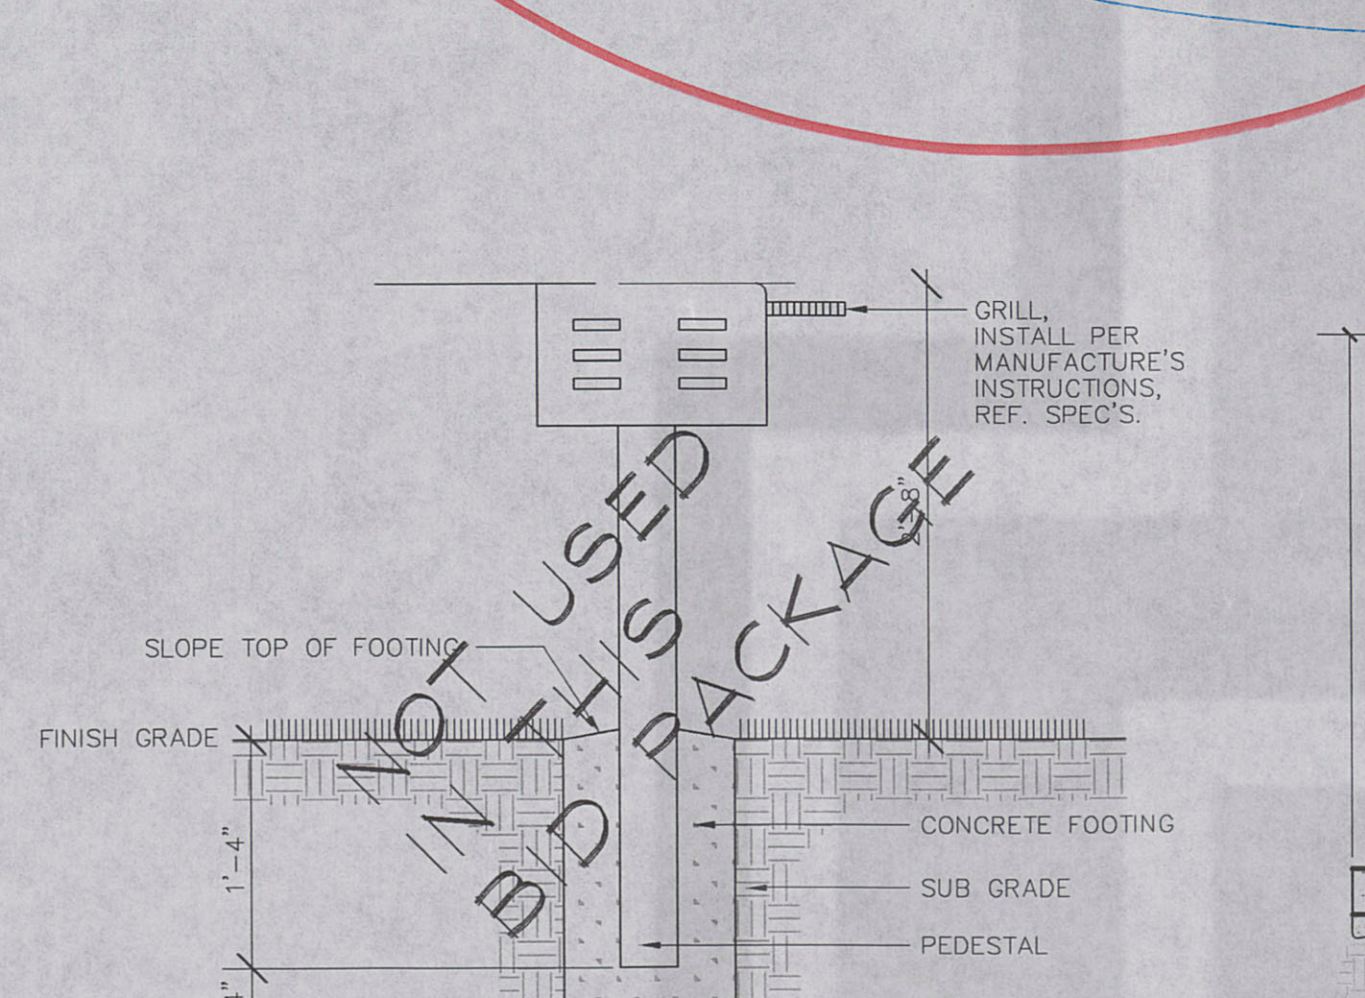


10 FAMILY SIZE GRILL
SECTION NOT TO SCALE

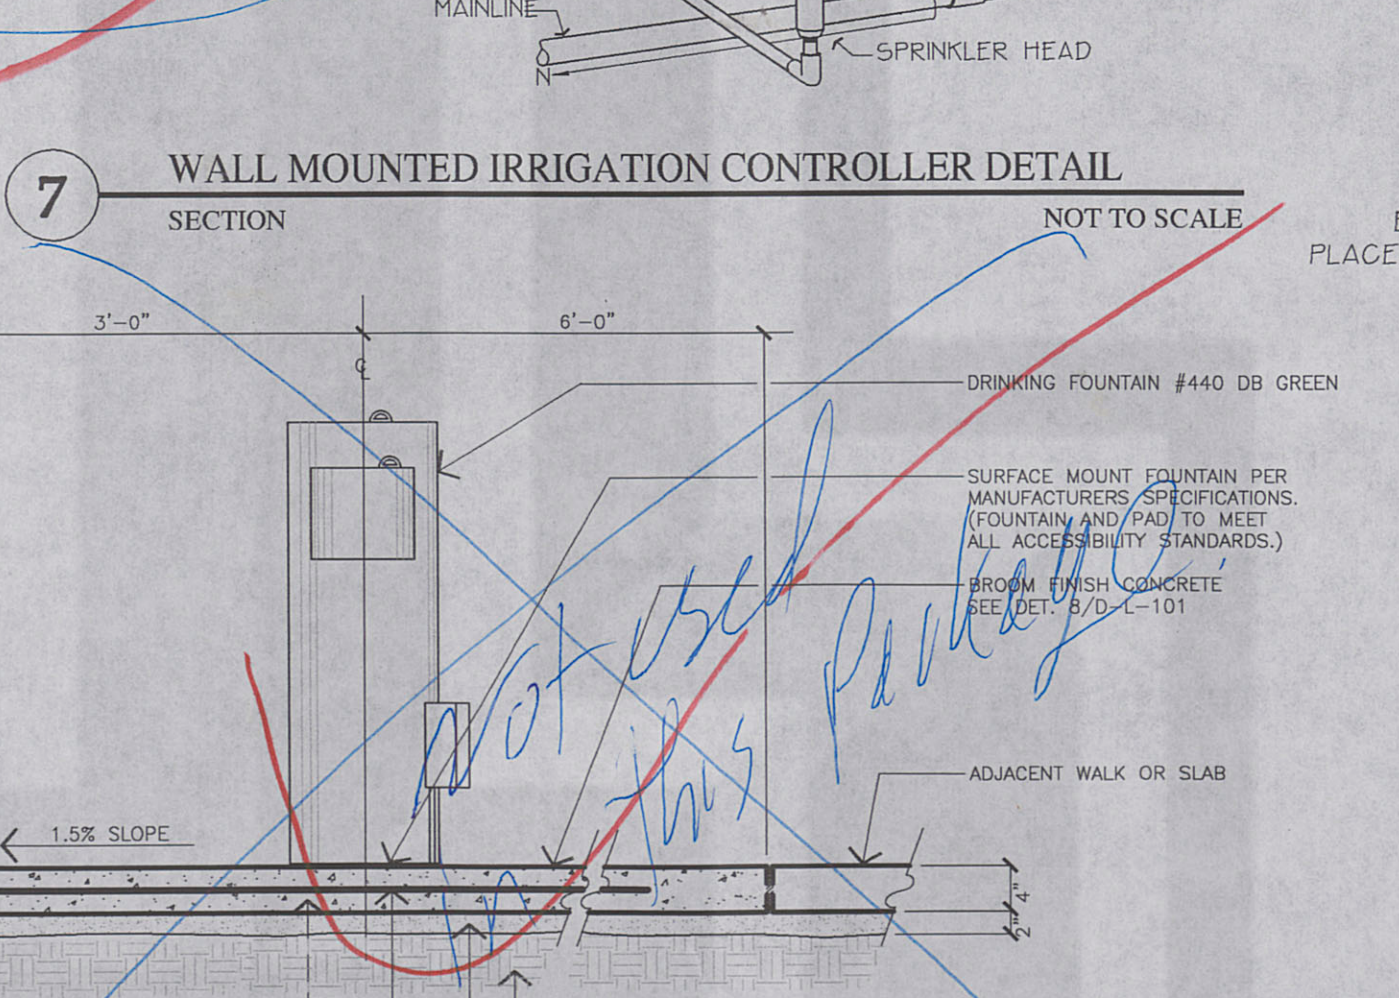

11 WATER FOUNTAIN
SECTION NOT TO SCALE

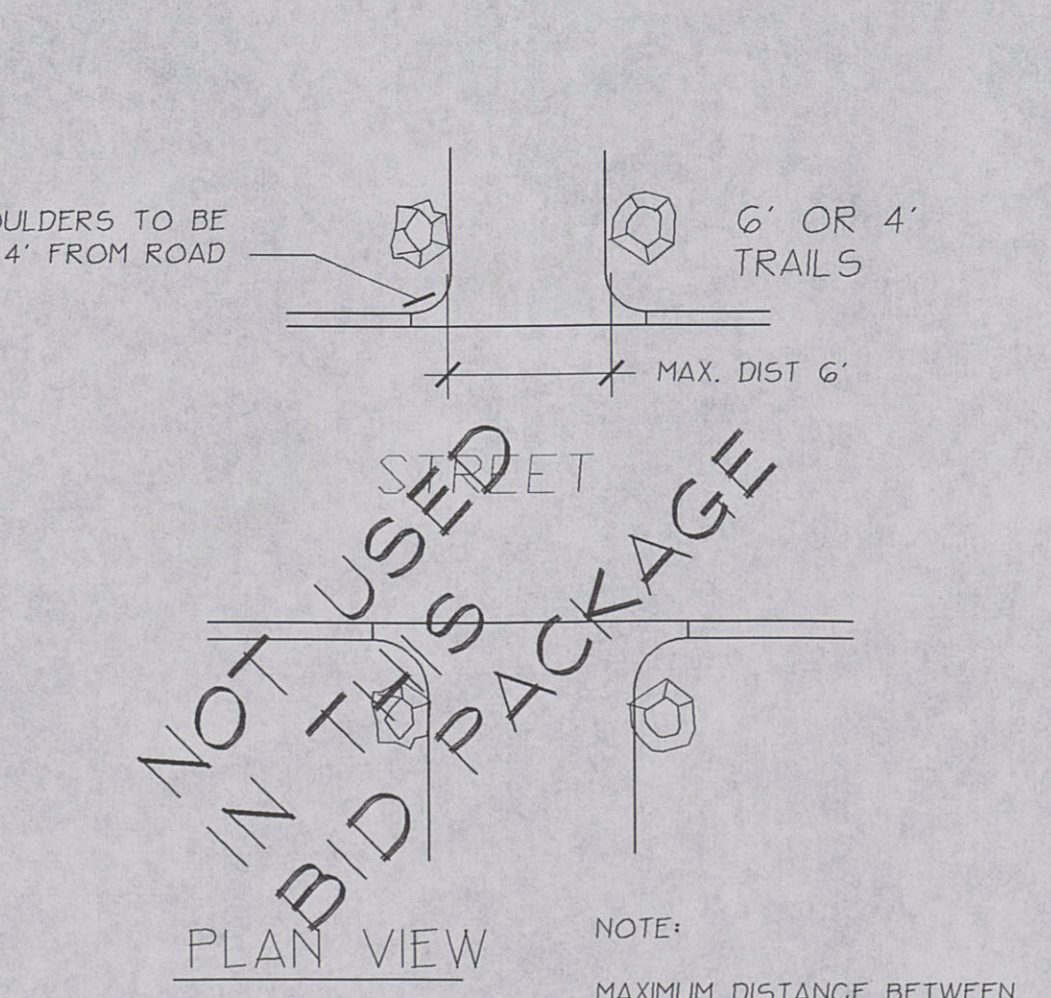

12 BOULDER TRAFFIC CONTROL
SECTION NOT TO SCALE

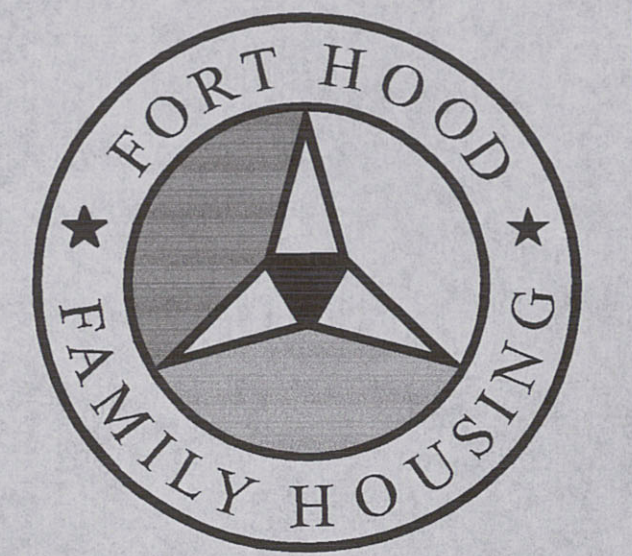

Actus Lend Lease

J. Robert Anderson, FASLA
Landscape Architect

1715 So. Capital of Texas Highway, Suite 105
Austin, Texas 78746
Phone: (512) 329-8882
Fax: (512) 329-8883
Email: mail@JRobertAnderson.com
www.JRobertAnderson.com

Filename:		Scale: NTS	
Issue Date: 1/28/03		Issue For Construction	
Drawn By: JLL		Checked By: JRA	
Revisions:			
No.	Date	By	Comments
A	10/29/02	DPM	100% REVIEW
B	12/18/02	DPM	100% REVIEW
C	1/28/03	JLL	ISSUE FOR CONSTRUCTION

"Mark/Okubo Associates have reviewed these documents and have determined that they represent the scope of work as agreed upon with Fort Hood Family Housing and supersedes guaranteed scope of work."

Area:
Sheet Title:

SITE DETAILS

Issue: **C** Sheet Number: **D-L-104**

J. Robert Anderson
FASLA
7-12-03

FORT HOOD FAMILY HOUSING