
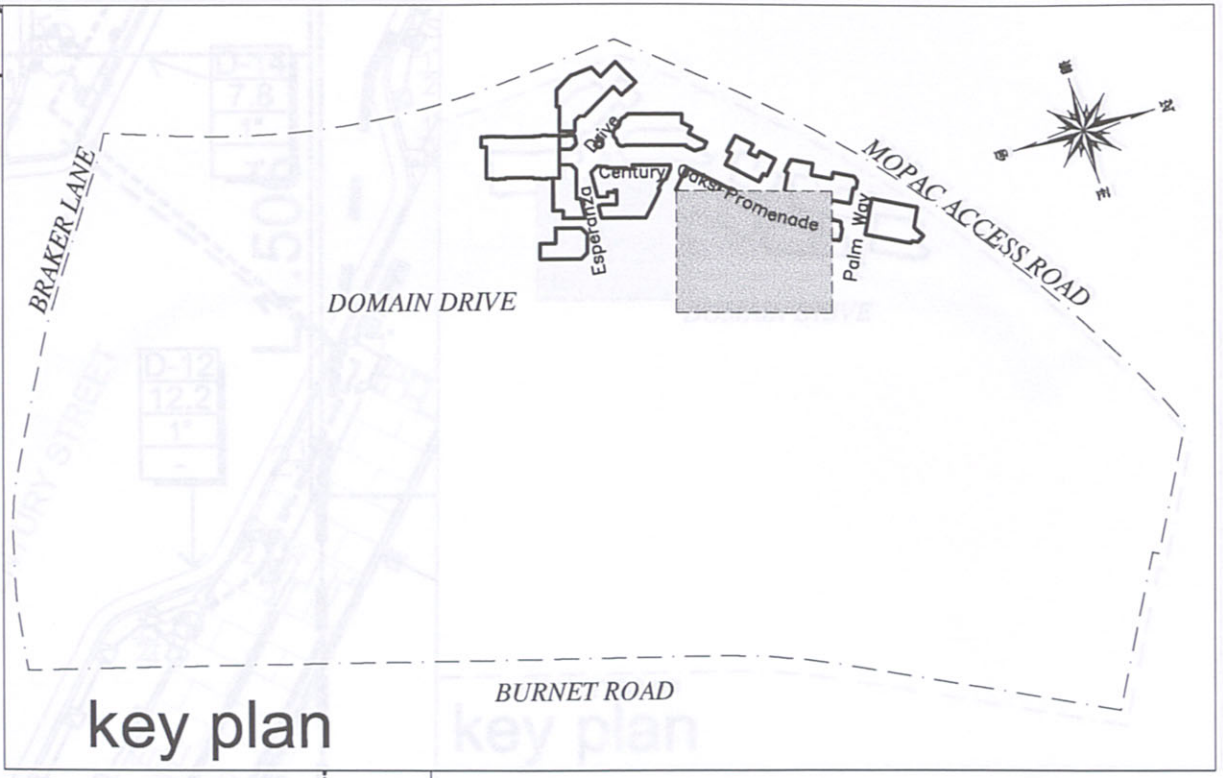


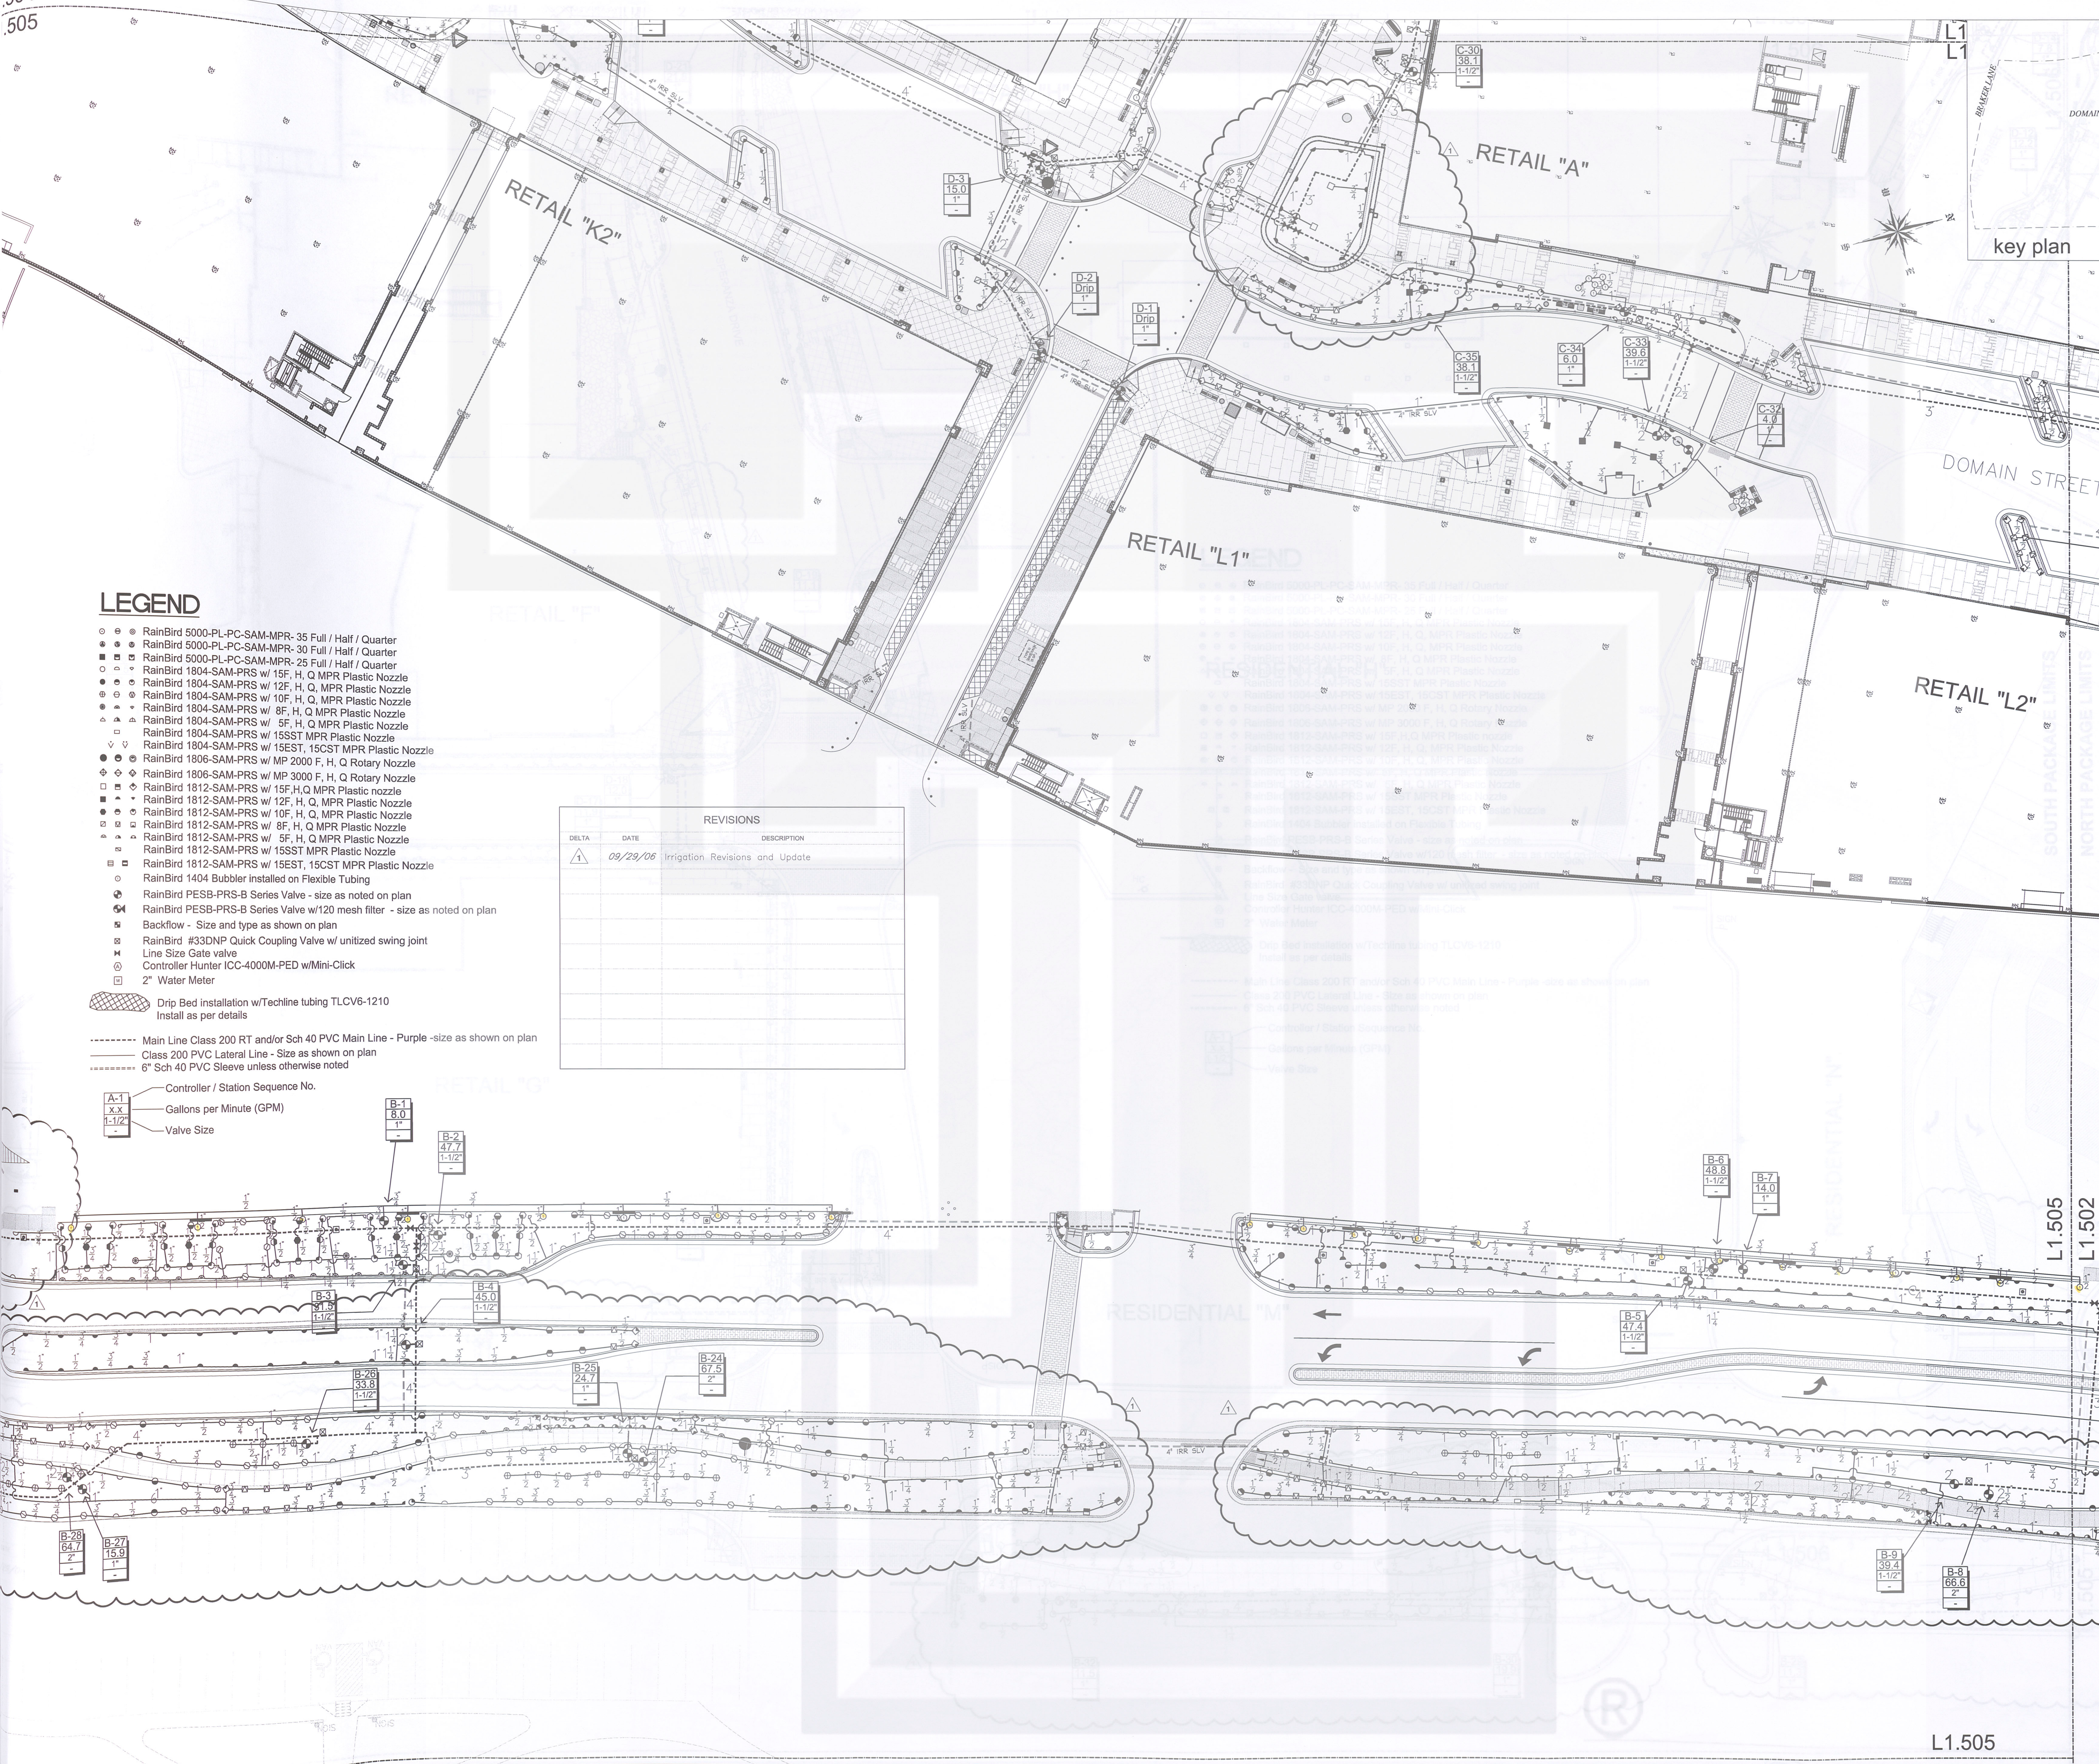

A JOINT VENTURE OF:

SIMON™


ENDEAVOR

REAL ESTATE GROUP



J. Robert Anderson, FASLA
landscape architects . austin . texas .

3718 MANCHACA ROAD
AUSTIN, TEXAS 78704
512.440.1049
440-8000 FAX

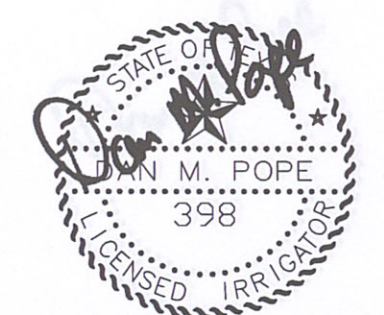

DATE: 1/15/05 SCALE: 1" = 20'



A horizontal graphic scale bar with alternating black and white segments. It is marked with '0', '10'', '20'', '40'', and '60''.

Project:

the domain
AUSTIN, TEXAS

JPRA ARCHITECTS
31000 Northwestern Suite 100
Farmington Hills Michigan 48334-2585
phone 248 737 0180 fax 248 737 9161

SHEET TITLE:
IRRIGATION PLAN

Sheet No.
L1.505