



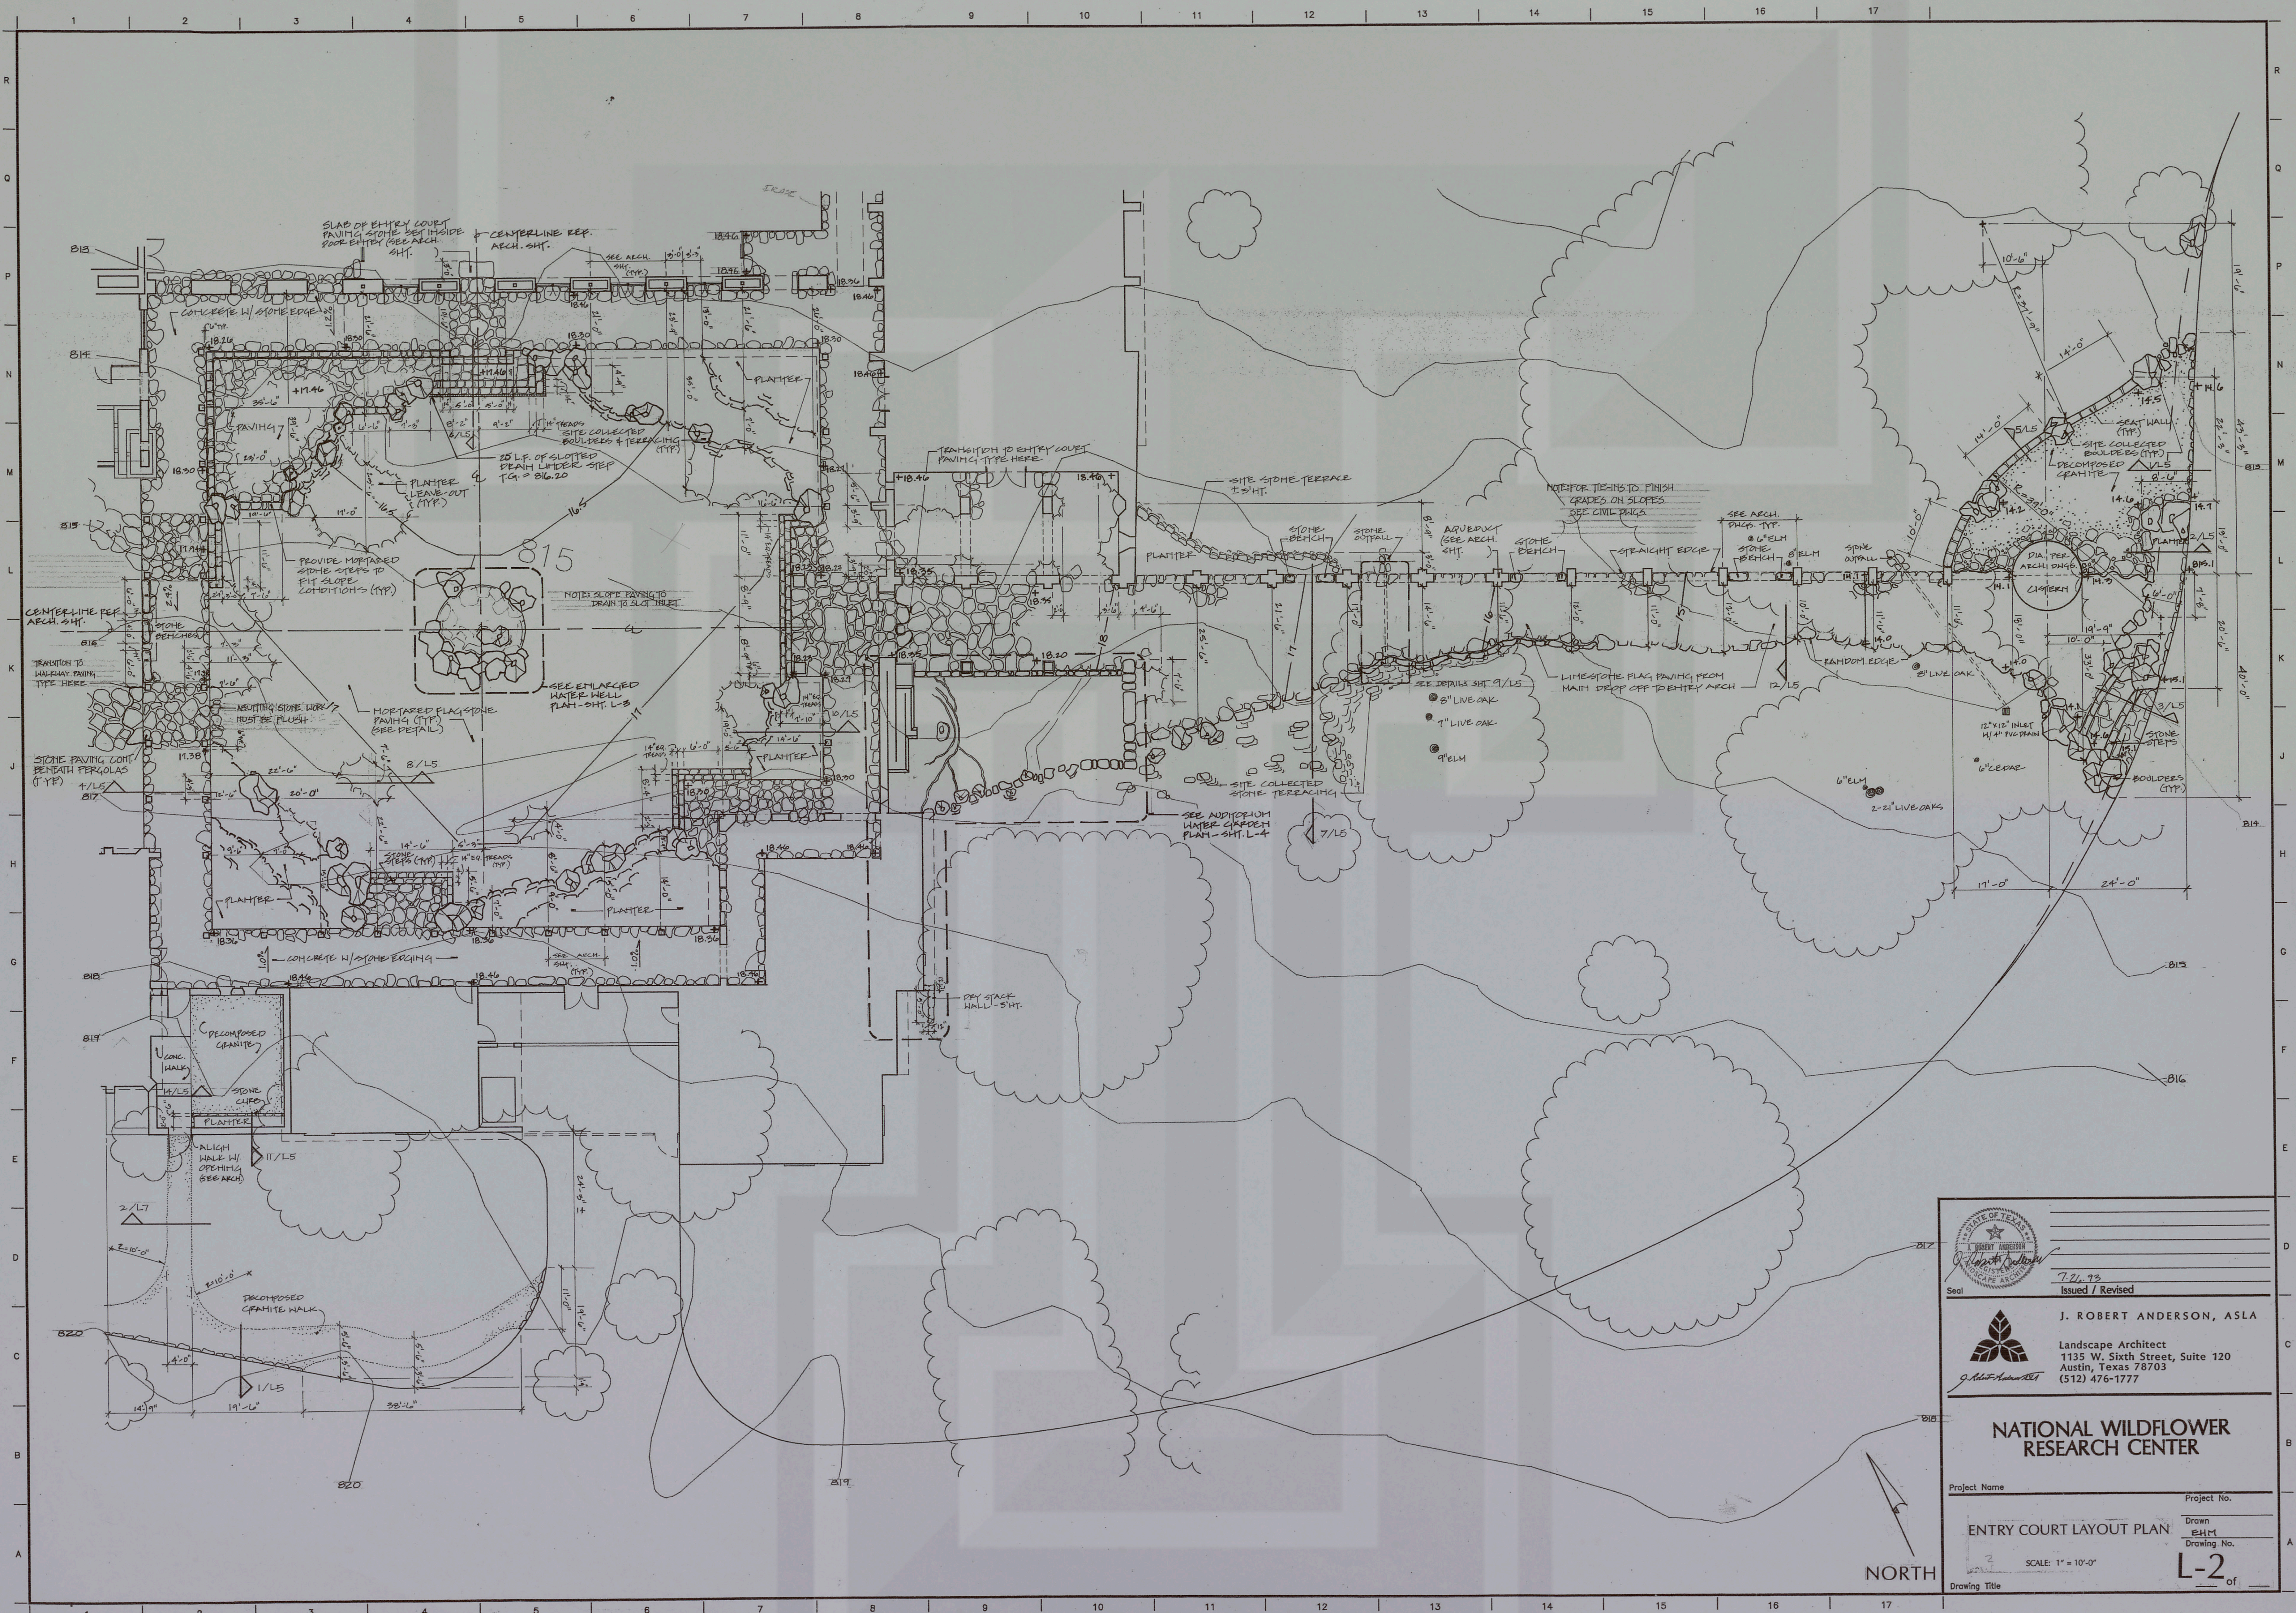

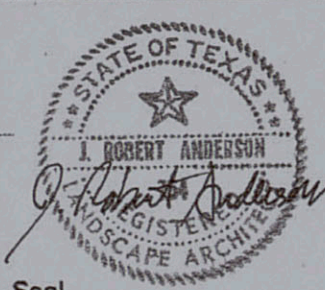

7.26.93
Issued / Revised

J. ROBERT ANDERSON, ASLA

Landscape Architect
1135 W. Sixth Street, Suite 120
Austin, Texas 78703
(512) 476-1777

**NATIONAL WILDFLOWER
RESEARCH CENTER**

Project Name _____ Project No. _____

ENTRY COURT LAYOUT PLAN

Drawn by EHM
Drawing No. _____

SCALE: 1" = 10'-0"

Drawing Title

L-2 of _____