


SECTION 1223.

SECTION 1225.



DESCRIPTION
 Beginning at the center of G and Eleventh Streets, thence northerly in production of center line of G Street 2136.7 ft. thence northeasterly at right angles to the R.N.T.R.R. Road at an angle of 36° 0' with the production of center line of G Street, crossing the R.N.T.R.R. 235.5 ft. thence northwesterly parallel to the R.N.T.R.R. and so it varies therefrom 439.1 ft. to square in the production of center line of G Street, thence northerly in the production of center line of G Street 2224.8 ft. thence westerly and parallel to Eleventh Street to the west line of Section 1223 which is the present center line of a first class road leading from Salt City in the direction of Emma.

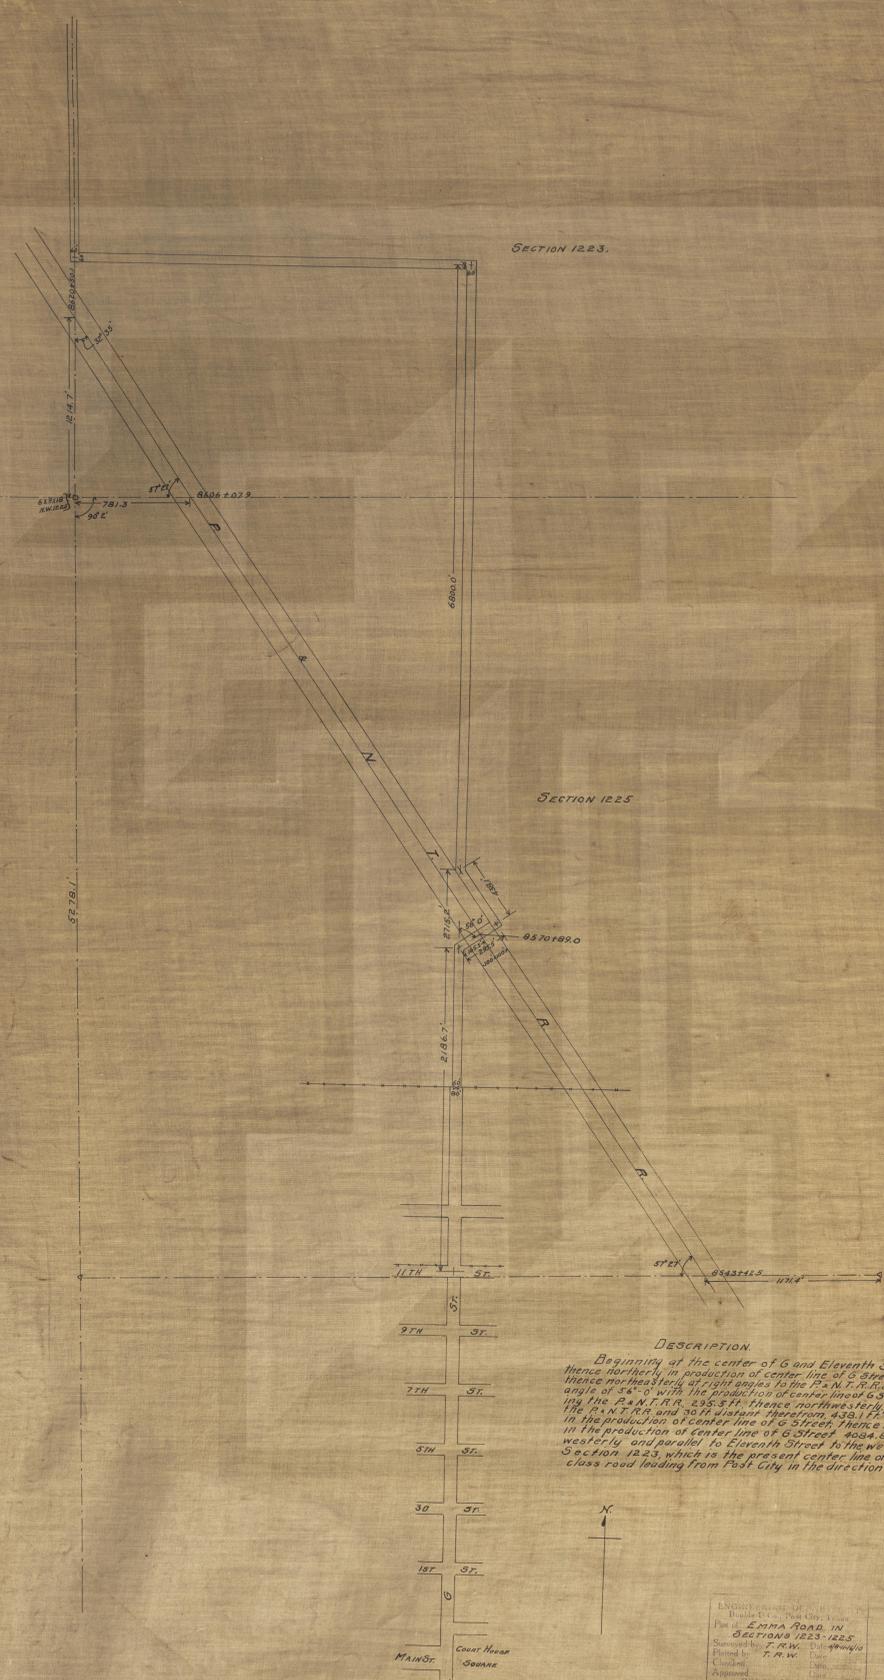

EMMA ROAD IN SECTIONS 1223-1225
 Surveyed by T. R. W. Date 9/20/40
 Plotted by T. R. W. Date
 Checked Date
 Approved Date
 Book No. M-28 Page 30
 Sheet No. 1000B
 Scale 1" = 400'