


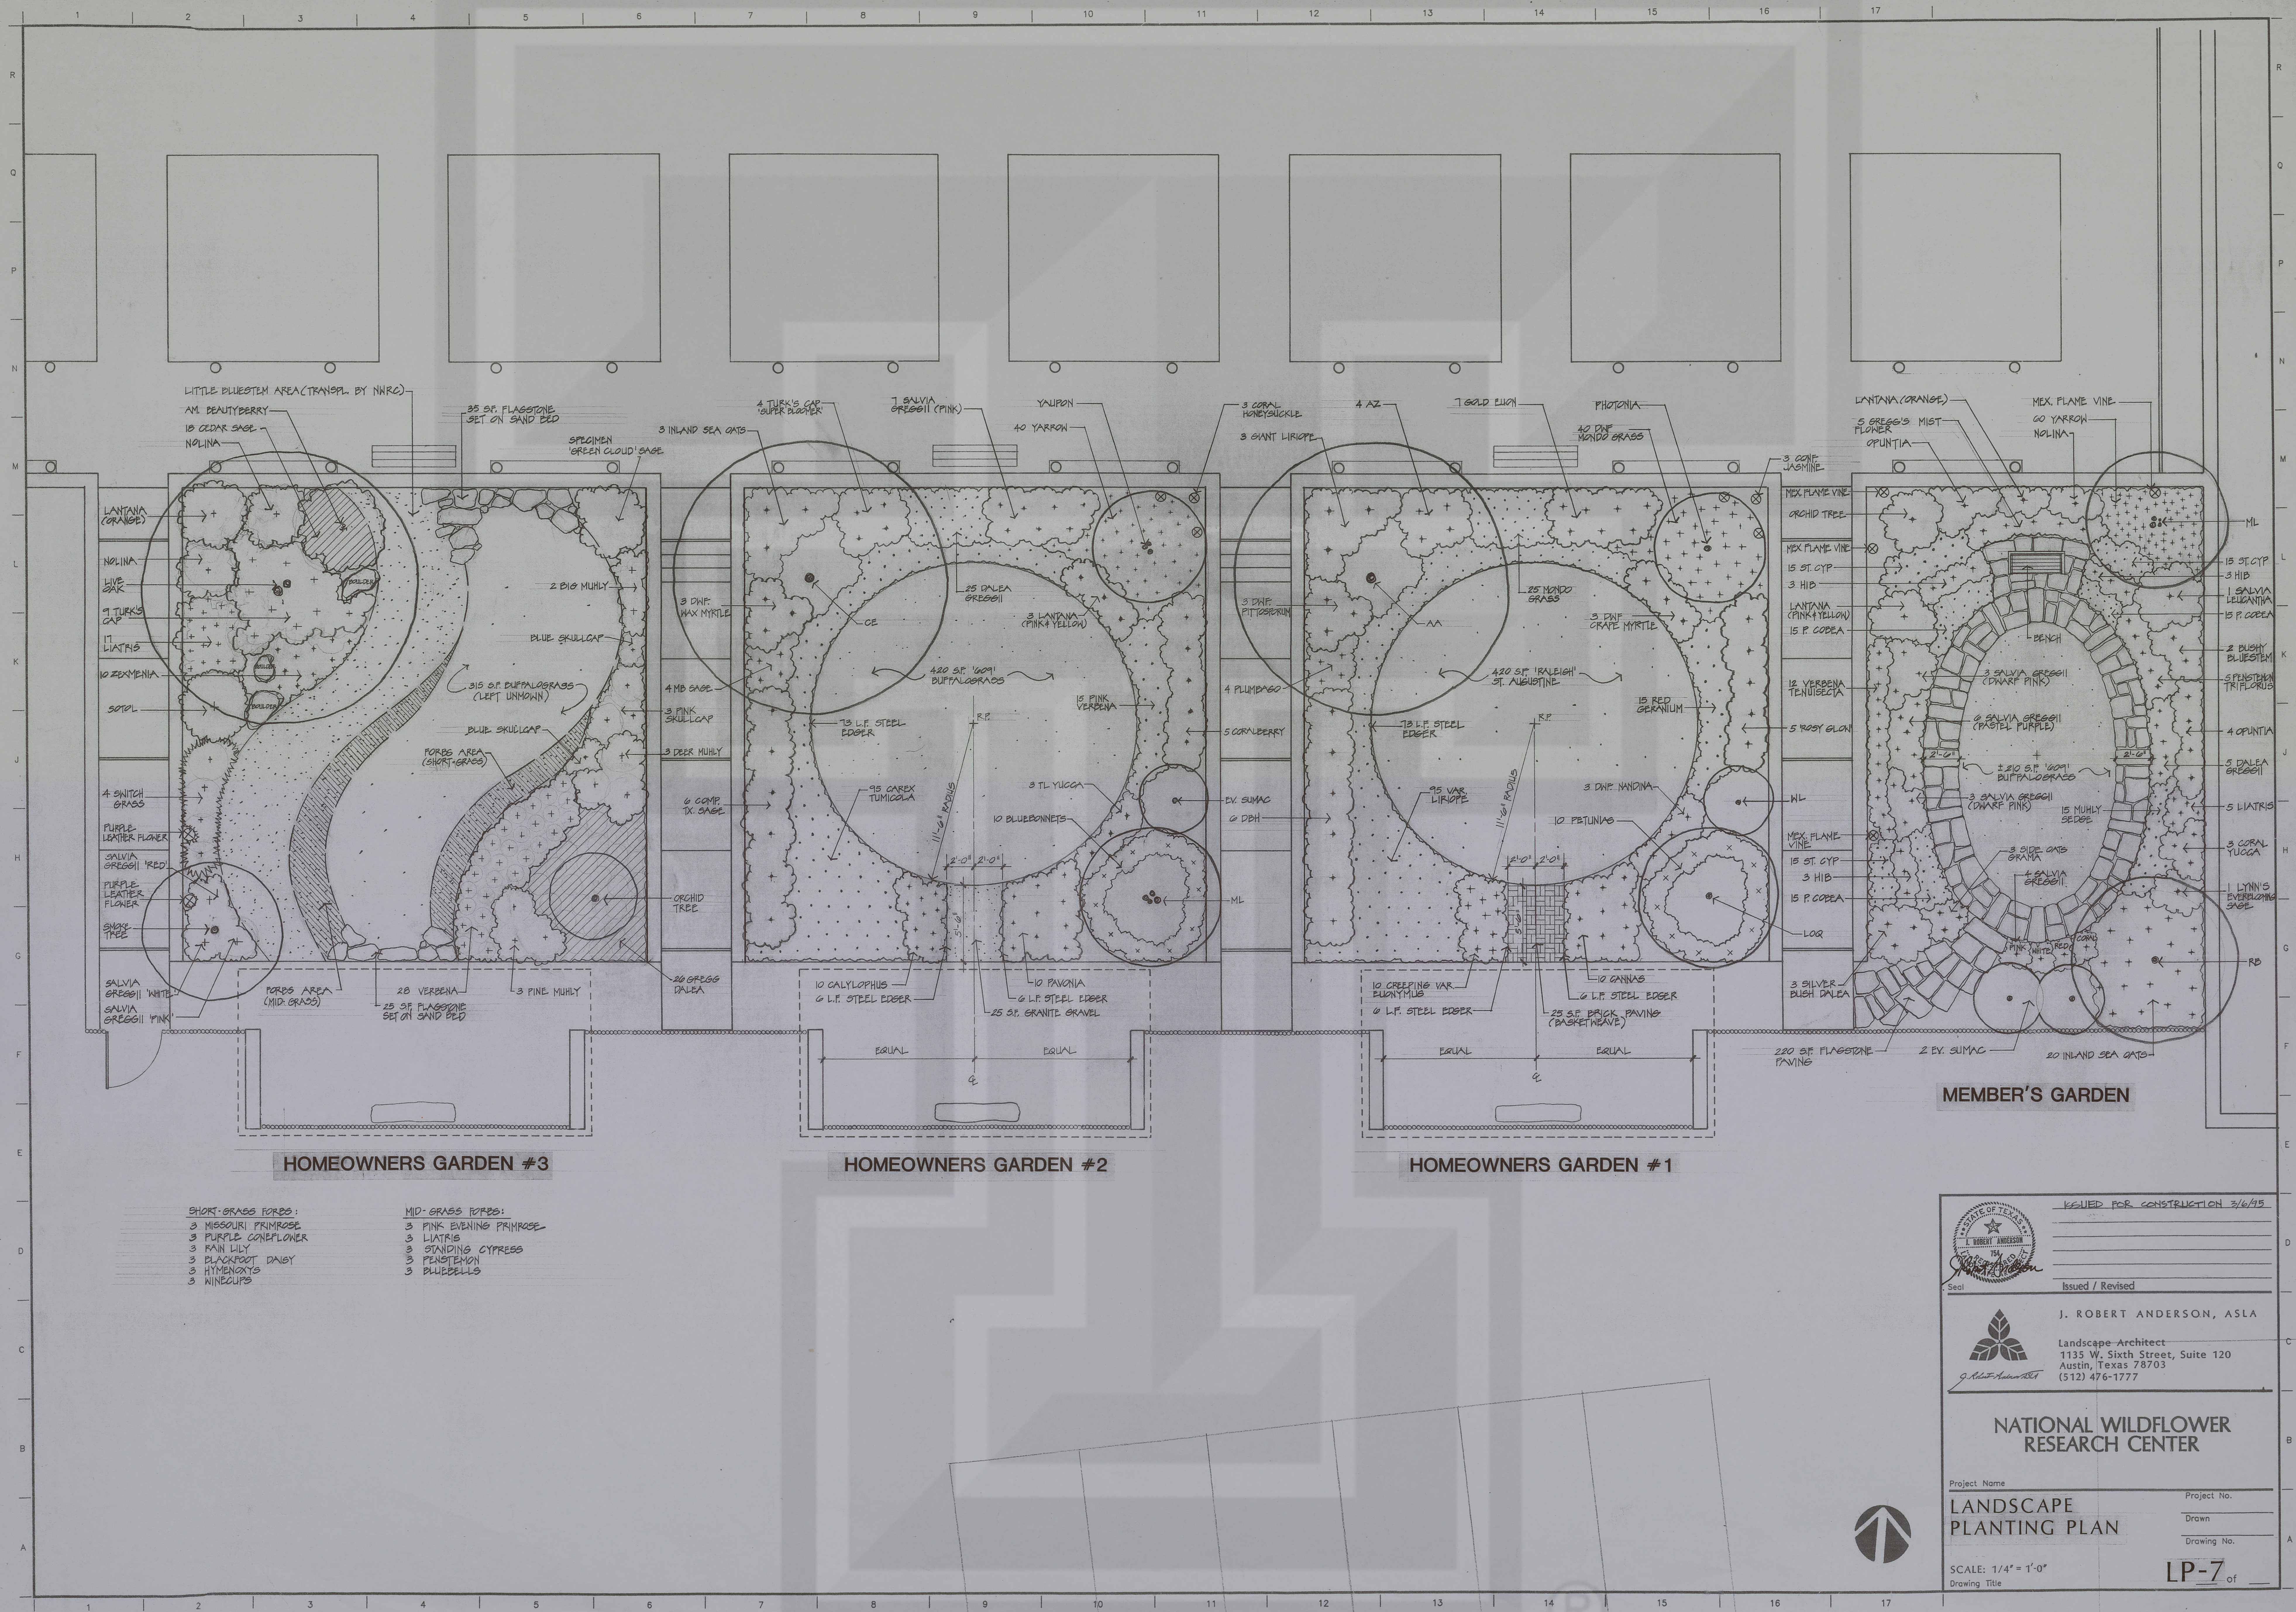

- SHORT-GRASS FORDS:
- 3 MISSOURI PRIMROSE
 - 3 PURPLE CONEFLOWER
 - 3 RAIN LILY
 - 3 BLACKFOOT DAISY
 - 3 HYMENOXYS
 - 3 WINEOLIDS
- MID-GRASS FORDS:
- 3 PINK EVENING PRIMROSE
 - 3 LIATRIS
 - 3 STANDING CYPRESS
 - 3 PENSTEMON
 - 3 BLUEBELLS

MEMBER'S GARDEN

HOMEOWNERS GARDEN #3

HOMEOWNERS GARDEN #2

HOMEOWNERS GARDEN #1

SEAL OF THE STATE OF TEXAS

ISSUED FOR CONSTRUCTION 3/6/95

Seal

Issued / Revised

J. ROBERT ANDERSON, ASLA

Landscape Architect
1135 W. Sixth Street, Suite 120
Austin, Texas 78703
(512) 476-1777

NATIONAL WILDFLOWER RESEARCH CENTER

Project Name

LANDSCAPE PLANTING PLAN

Project No.

Drawn

Drawing No.

SCALE: 1/4" = 1'-0"

Drawing Title

LP-7 of