
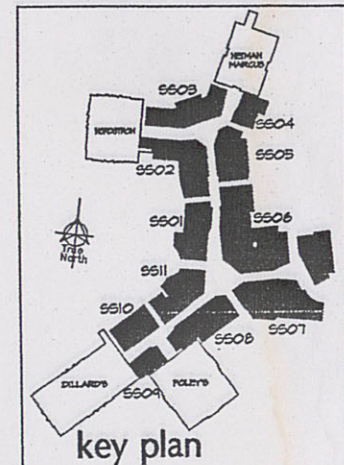


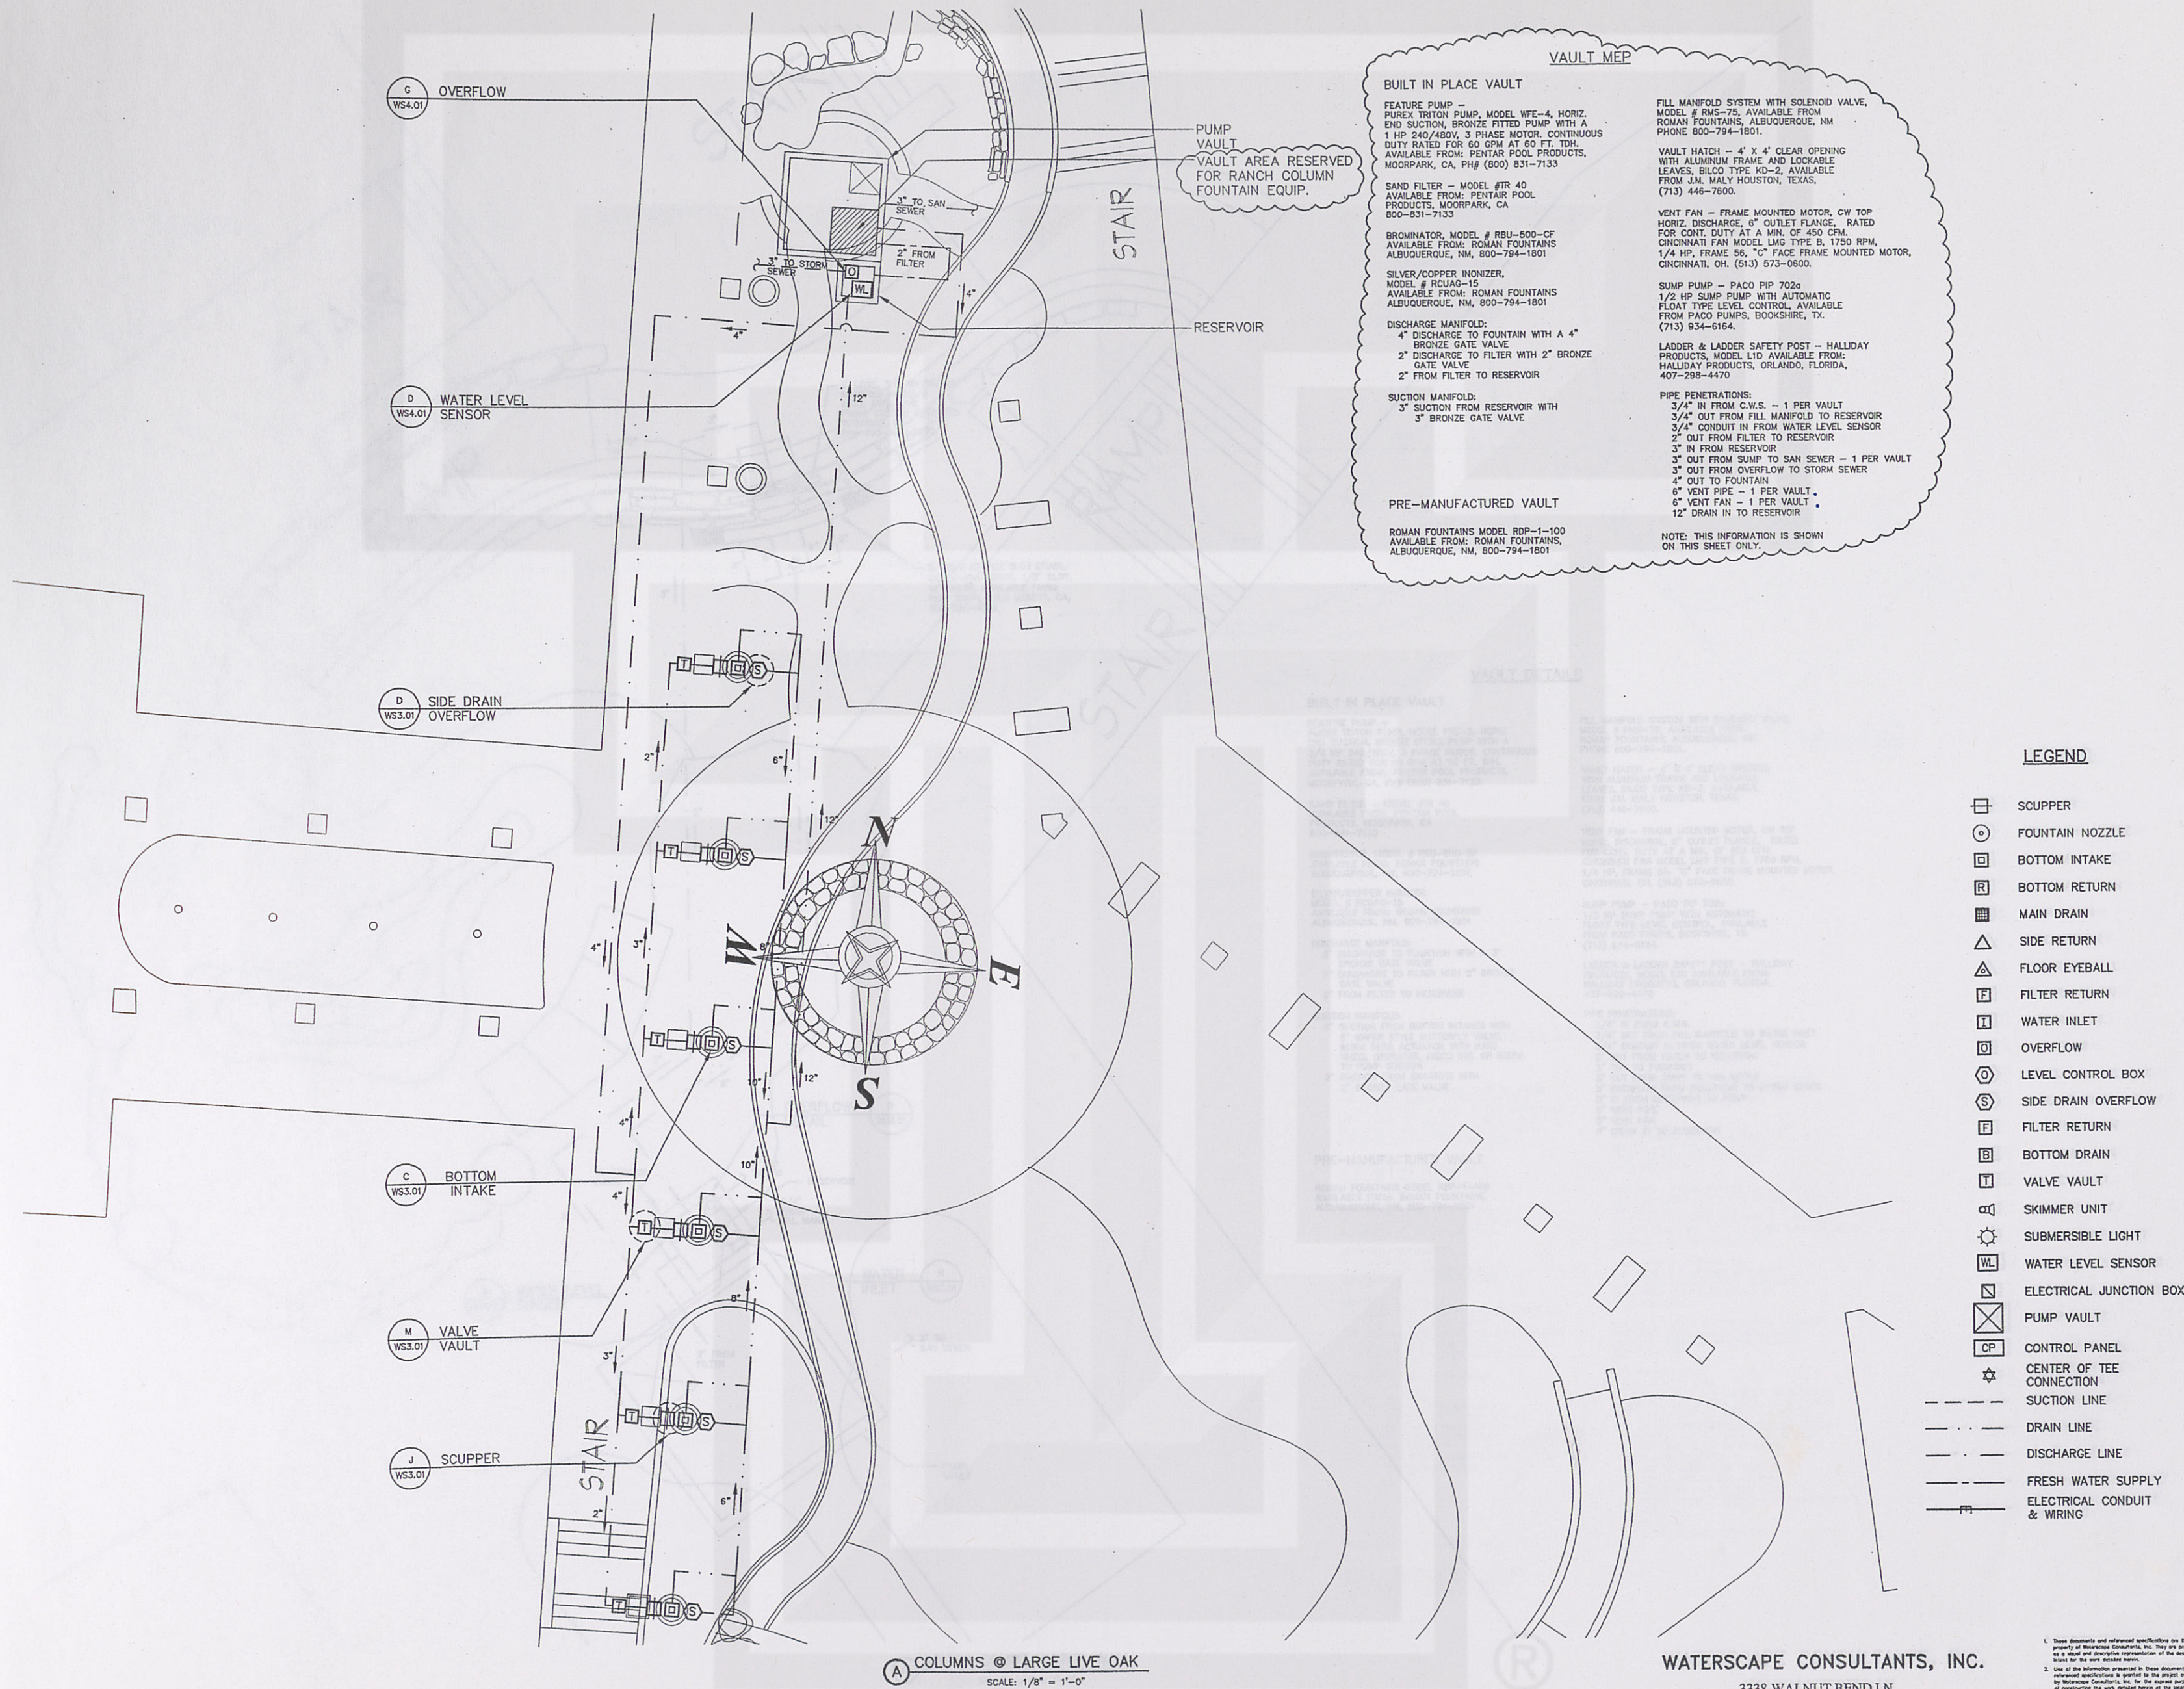

No. July 17, 2003-1008 Design Development

The Shops at La Cantera

15900 La Cantera Parkway
San Antonio, Texas 78256

OWNER
LA CANTERA RETAIL LIMITED PARTNERSHIP
Contact: Gregory Zimmerman
The Rouse Company
Tel : 702.791.4311 / Fax : 702.791.4486

ARCHITECT
ALAMO ARCHITECTS
108 King William
San Antonio, TX 78204
Tel : 210.227.2612 / Fax : 210.227.9457

LANDSCAPE ARCHITECT
J. ROBERT ANDERSON FASLA
1715 S. Capital of Texas Highway Suite 105
Austin TX 78746
Tel : 512.329.8882 / Fax : 512.329.8883

STRUCTURAL ENGINEER
JASTER - QUINTANILLA SAN ANTONIO, LLP.
125 West Sunset
San Antonio, TX 78209
Tel : 210.349.9098 / Fax : 210.349.0146

MEP ENGINEER
GOETTING & ASSOCIATES INC
12042 Blanco Road
San Antonio, TX 78216
Tel 210.530.7000 / Fax : 210.377.0256

LIGHTING CONSULTANTS
KAPLAN PARTNERS ARCHITECTURAL LIGHTING
10357 Santa Monica Blvd, Suite 140
Los Angeles, CA 90039
Tel : 310.552.2191 / Fax :

CIVIL ENGINEER
PAPE - DAWSON ENGINEERS INC.
555 E Ramsey
San Antonio, TX 78216
Tel : 210.375.9000 / Fax : 210.375.9020

Interim Review Document Only:
These documents are incomplete and may not be used for regulatory, approval, permit or construction.

BILLY A. LAWRENCE
TX REG. NO. 10321 7/31/03

JOB NO.: 2000 DRAWN BY: Waterscape
SHEET TITLE & NO.: SCALE: 1/8" = 1'

WATER FEATURE #2C COLUMNS @ LARGE LIVE OAK

WS1.07

WATERSCAPE CONSULTANTS, INC.
3338 WALNUT BEND LN
HOUSTON, TEXAS 77042
(713) 782-4478, FAX: 782-4496
E-MAIL: Innovations@WaterscapeConsultants.com

1. These documents and referenced specifications are the property of Waterscape Consultants, Inc. They are prepared as a report and descriptive representation of the design intent for the work described herein.
2. Use of the information presented in these documents and referenced specifications is limited to the project named by Waterscape Consultants, Inc. for the express purpose of completing the work outlined herein. Use of this information for any other project without the written consent of Waterscape Consultants, Inc. is prohibited. Waterscape Consultants, Inc. will not be held responsible for any alterations, omissions, errors, or omissions in these documents, or for any other project, and for any other project.
3. These documents shall not be used to construct the most detailed work unless the work is shown in the plan view of each document.