



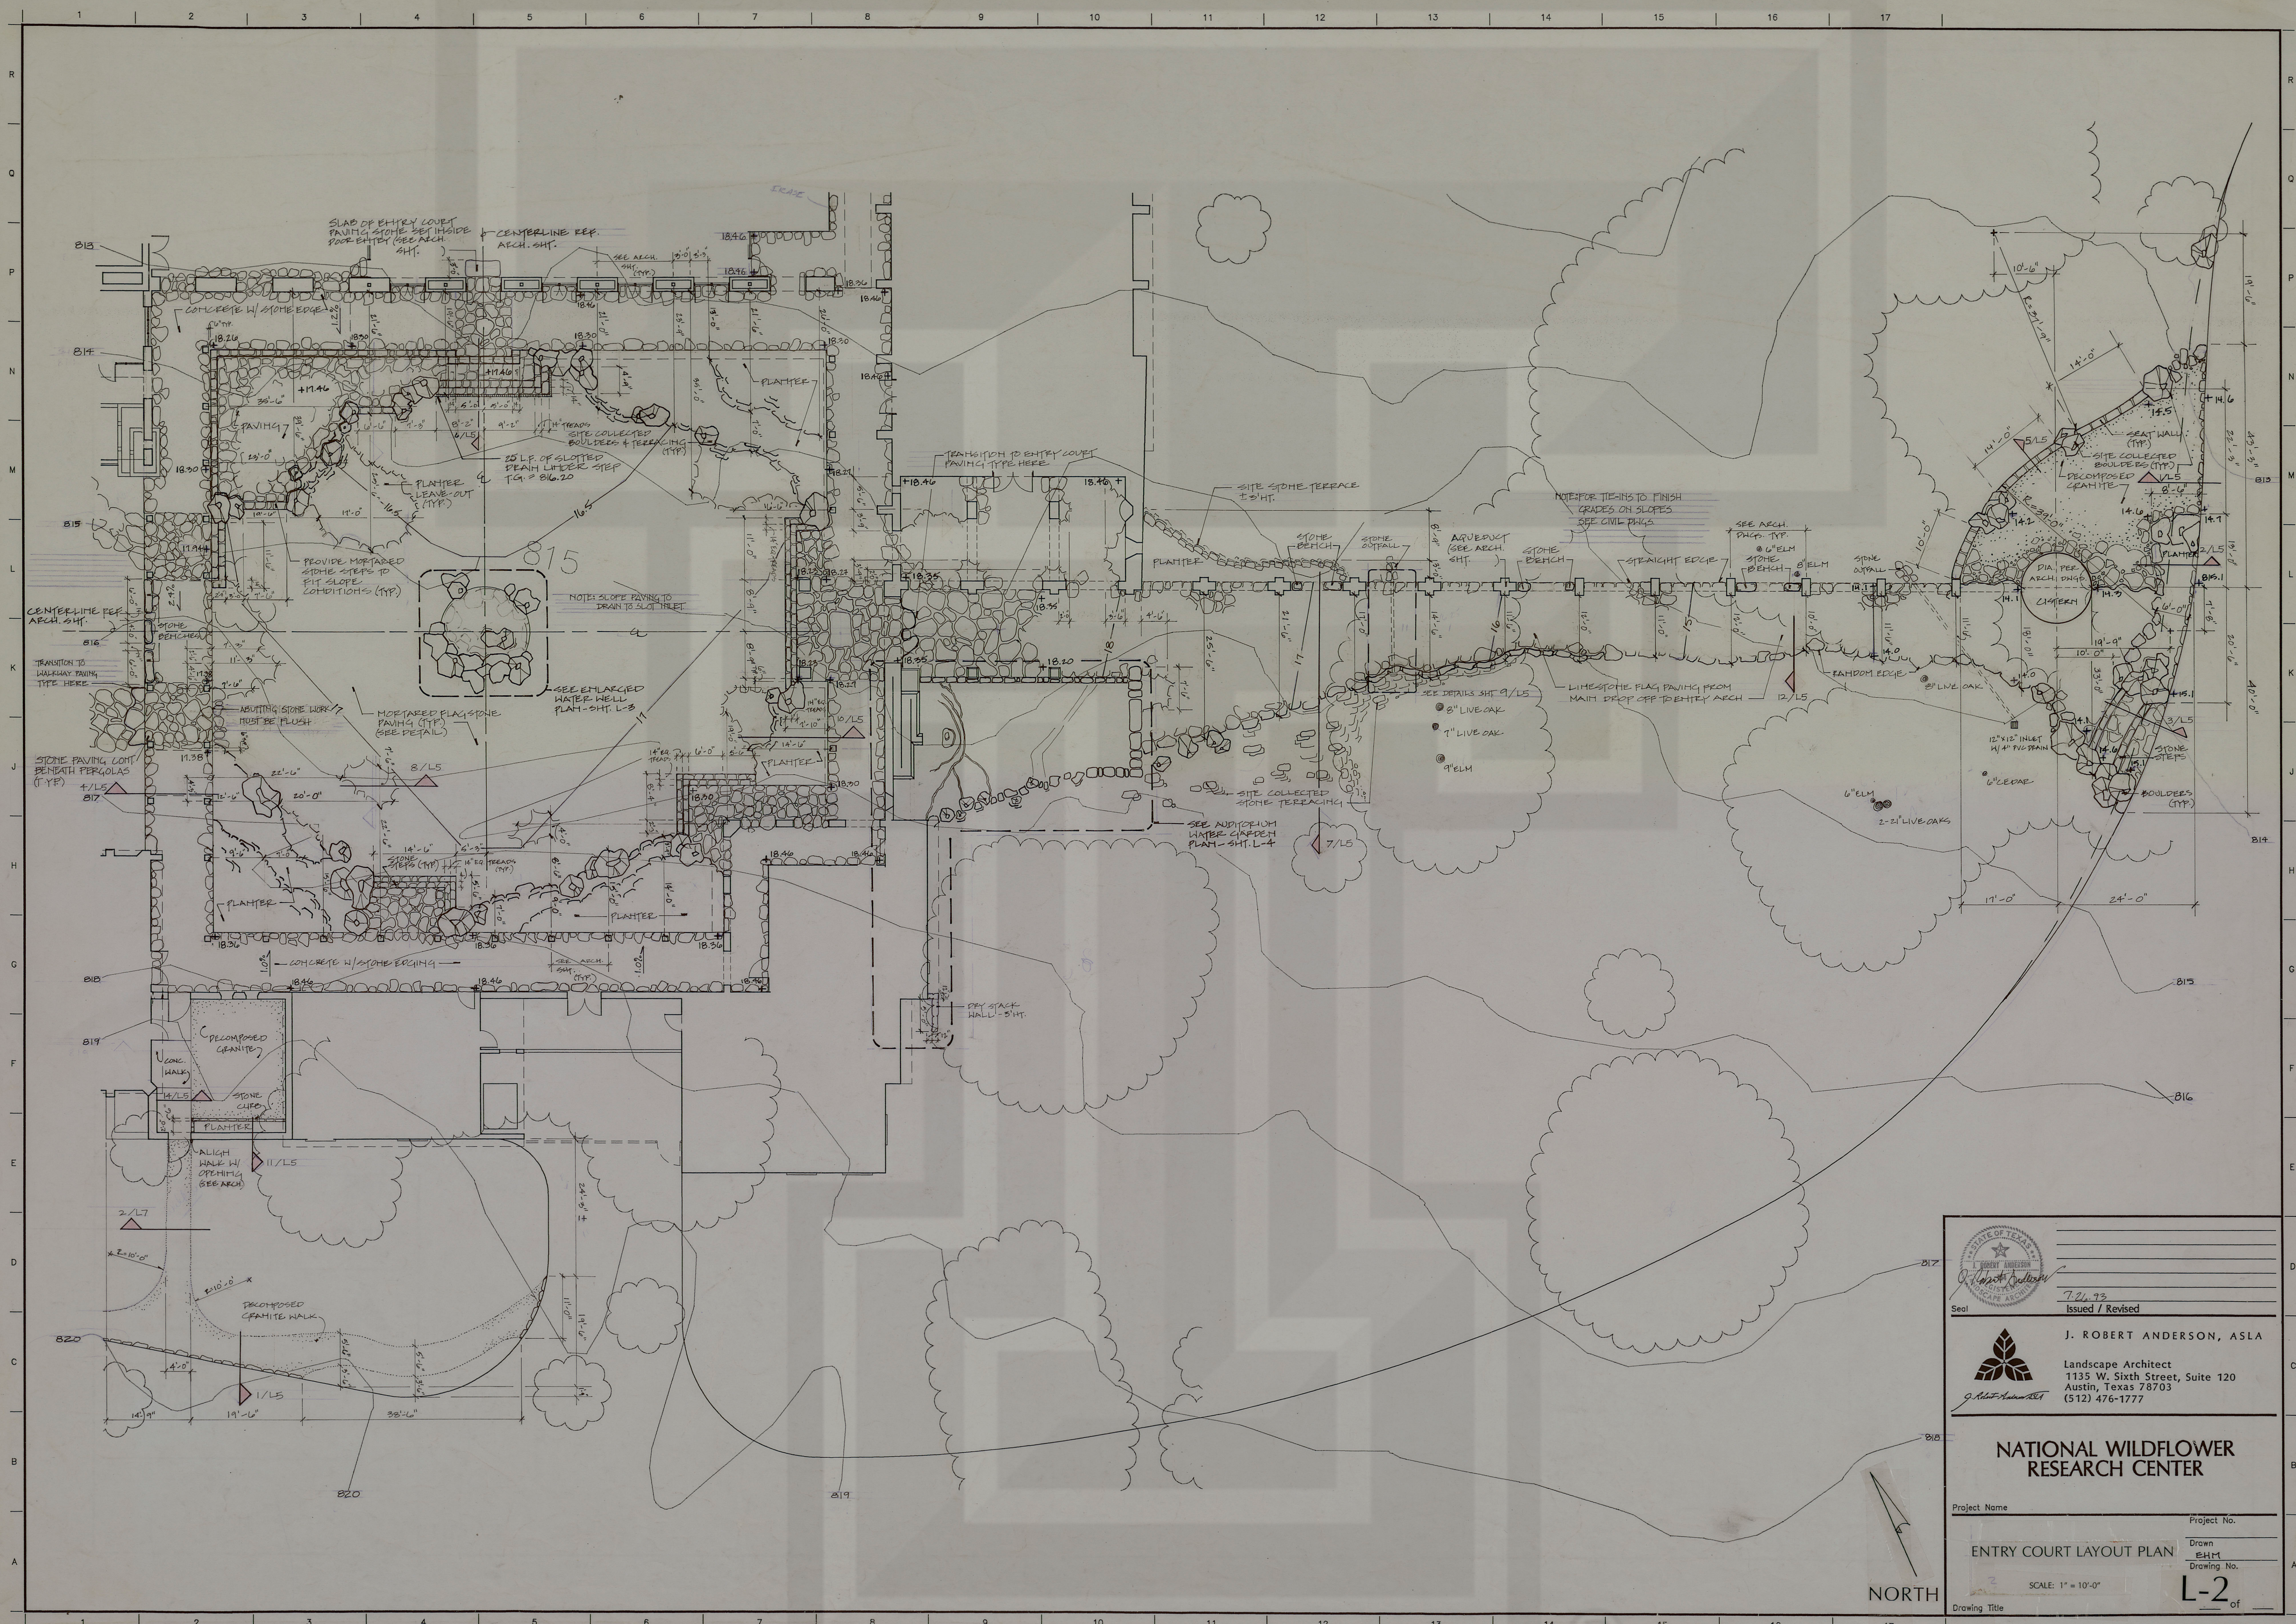

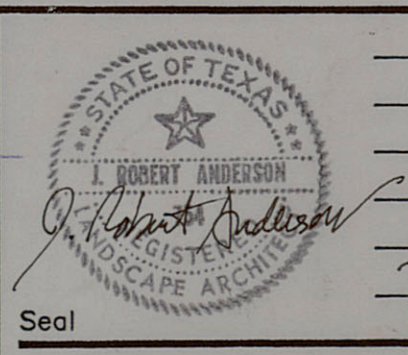

7.24.93
Issued / Revised



J. ROBERT ANDERSON, ASLA
Landscape Architect
1135 W. Sixth Street, Suite 120
Austin, Texas 78703
(512) 476-1777

**NATIONAL WILDFLOWER
RESEARCH CENTER**

Project Name: ENTRY COURT LAYOUT PLAN
Project No.:
Drawing Title: ENTRY COURT LAYOUT PLAN
Drawing No.: L-2 of 2
Scale: 1" = 10'-0"