


Sat , 11 Nov 17 - 1:48pm

Drawing location and name: D:\BAYLOR UNIVERSITY\BAYLOR UNIVERSITY\CD'S\NEW IRR.DWG

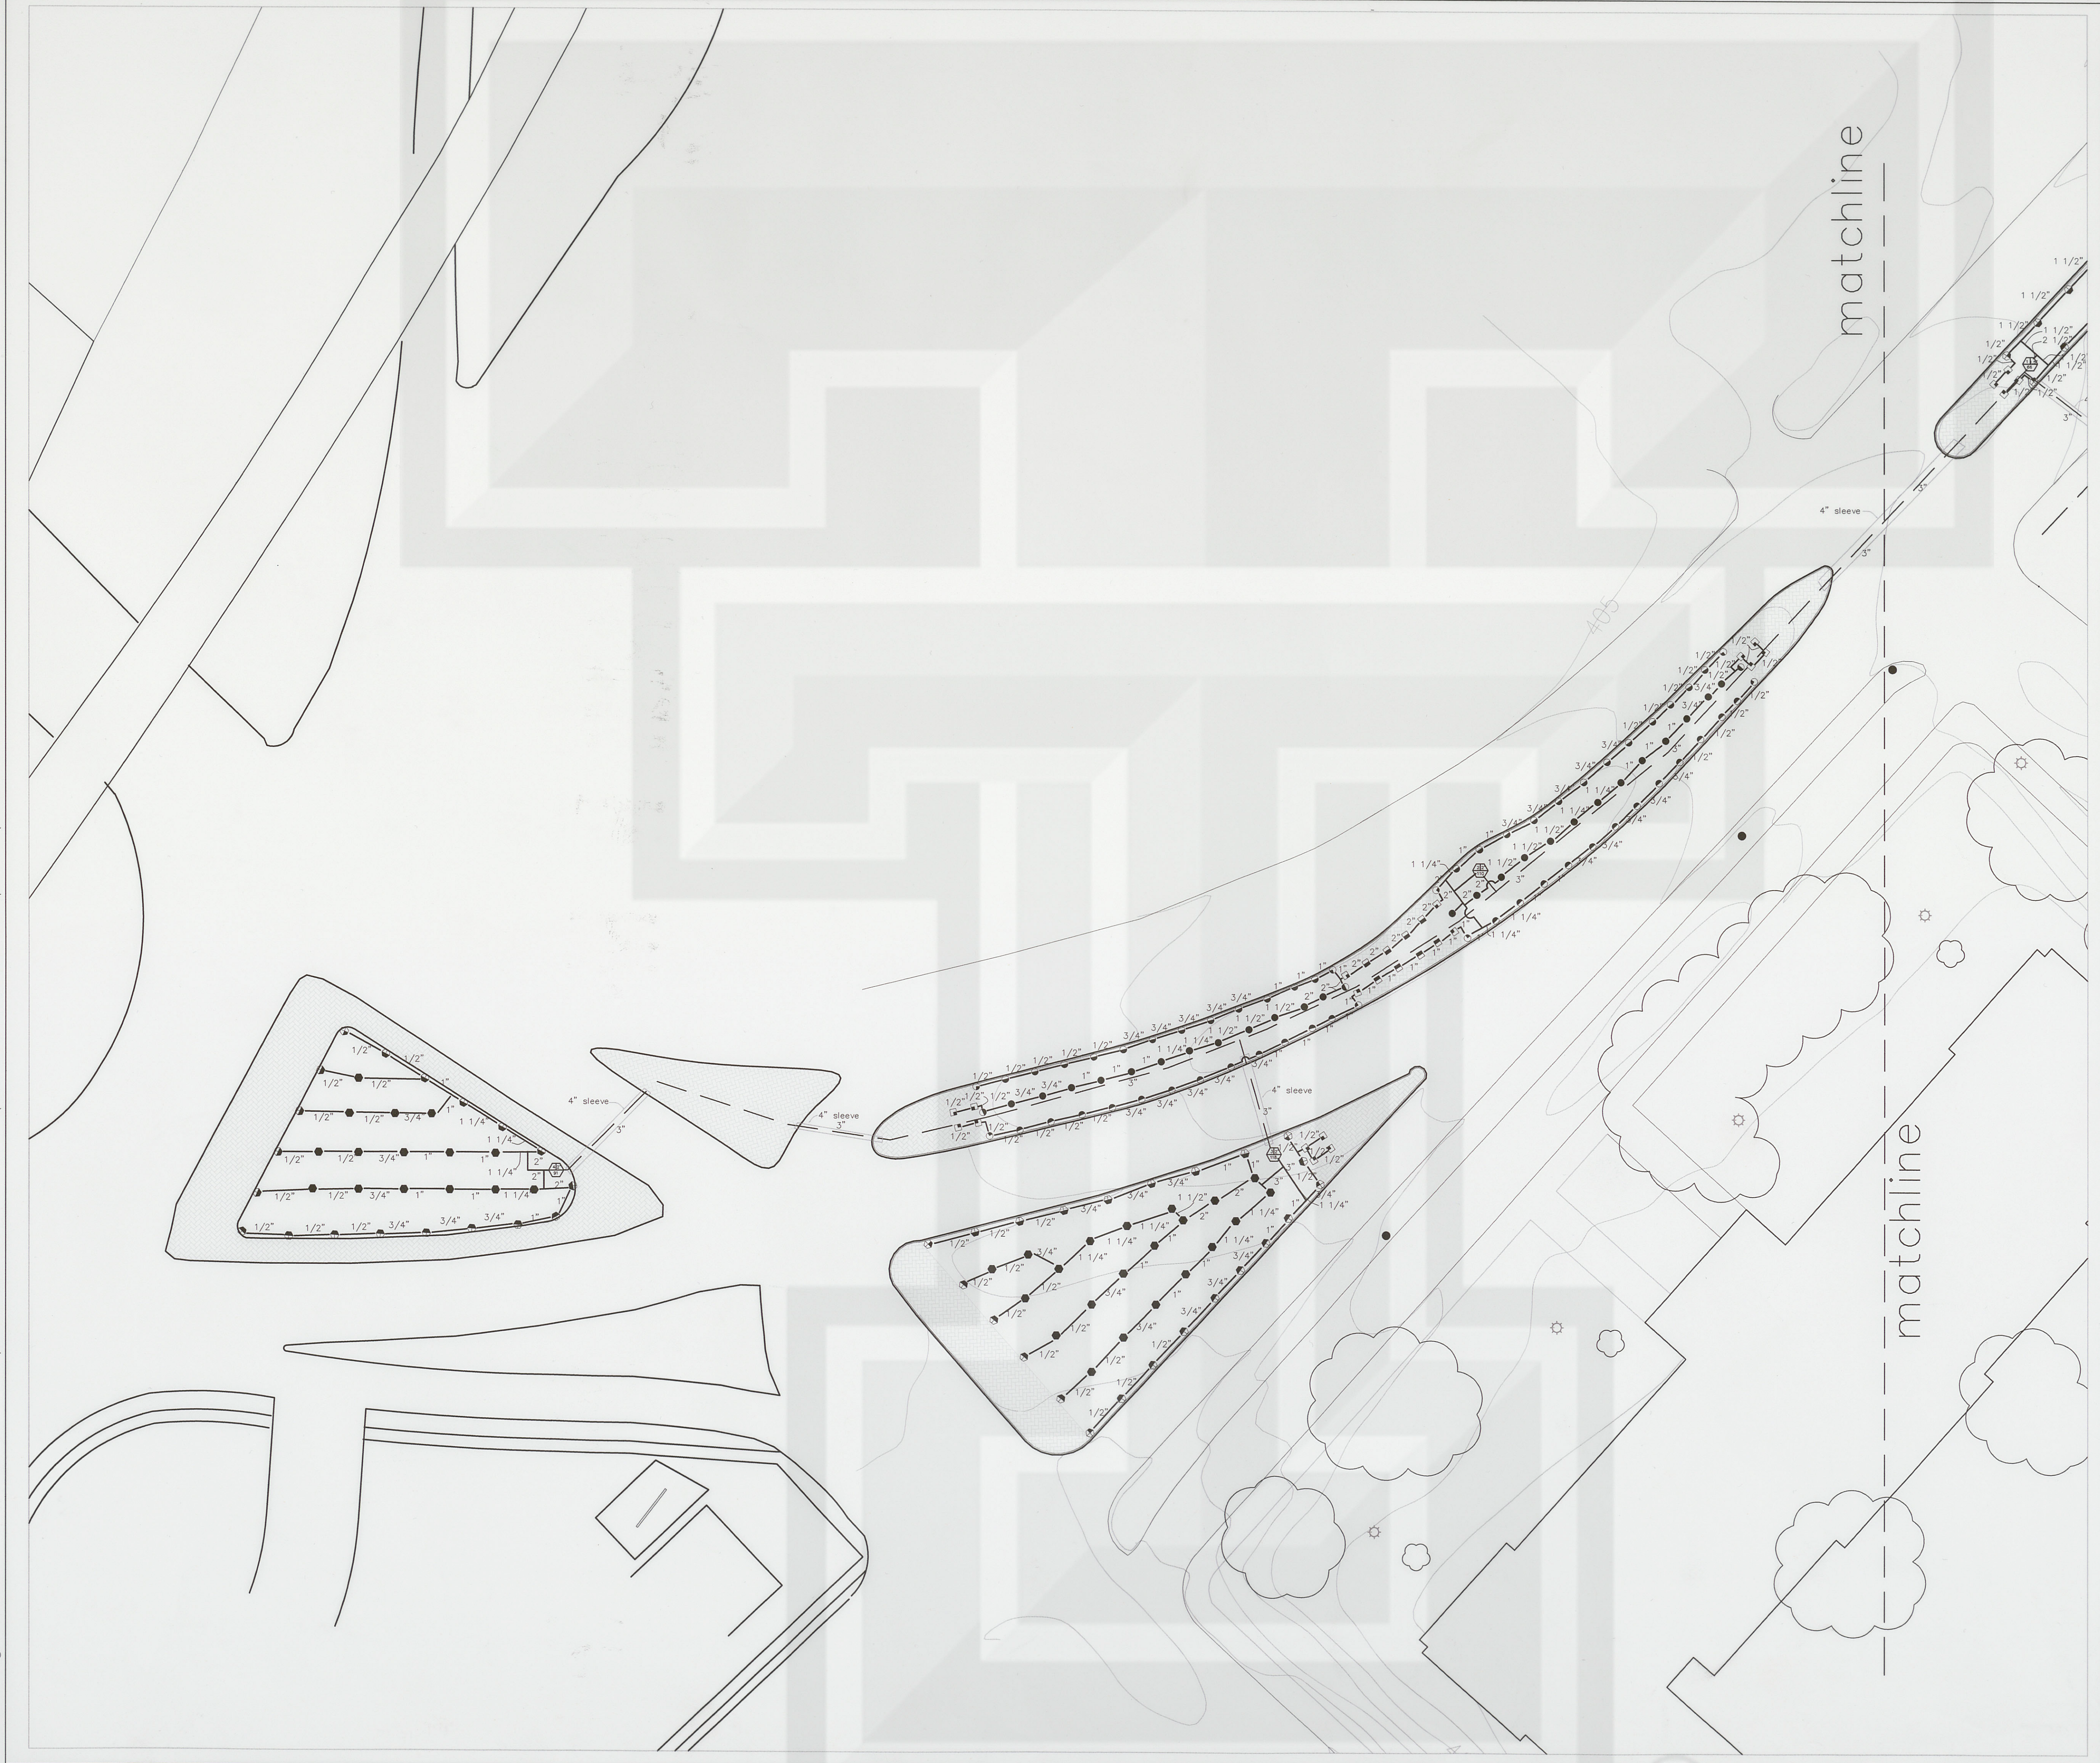

Baylor University

Dutton Ave.
Medians

Waco, Texas

Revisions:

No.	Date	By	Comments
1	10.10.00	GFC	revisions per city



1715 So. Capital of Texas Highway
Suite 105
Austin, Texas 78746

Phone: (512) 329-8882
Fax: (512) 329-8883
Email: mail@JRobertAnderson.com
www.JRobertAnderson.com

Key Plan:

Sheet Title:

Irrigation Plan

Filename:	Planting Plan	Scale:	1"=20'
Issue Date:	02.22.01	Issue For:	BU
Drawn By:	GFC	Checked By:	JRA



Sheet Number:

L2