

Architecture Planning Interiors Research  
175 Toyota Plaza, Suite 600  
Memphis, Tennessee 38103  
Telephone 901 521 1440  
Fax 901 525 2760  
E-mail [info@lrk.com](mailto:info@lrk.com)

Client:

**LOADSTAR, Inc.**

9830 Colonnade Boulevard, Suite 600

San Antonio, Texas 78230

## Issues

Date	Issues
------	--------

---

04.03.12

50% CD

06.08.12	PRICING SET
----------	-------------

07.11.12	PERMIT SET
----------	------------

No.	Date	Revisions
-----	------	-----------

10/15/12 For Construction Set

©2012 LRK Inc.  
Drawings, written material, and design concepts shall not be used or reproduced in whole or part in any form or format without prior written consent of LRK Inc. Do not scale drawings. Use given dimensions only. If not shown, verify correct dimensions with the Architect. Contractor shall check and verify all dimensions and conditions at job site.

Seal



Project Number: 01.11073.00

Project Name:

La Cantera Mixed Use

6215 Via La Cantera  
San Antonio, Texas 78256


Drawing Name:

### Phasing Diagram

Drawn By: BD, MF, DS

Checked By: BD, BE

A004d

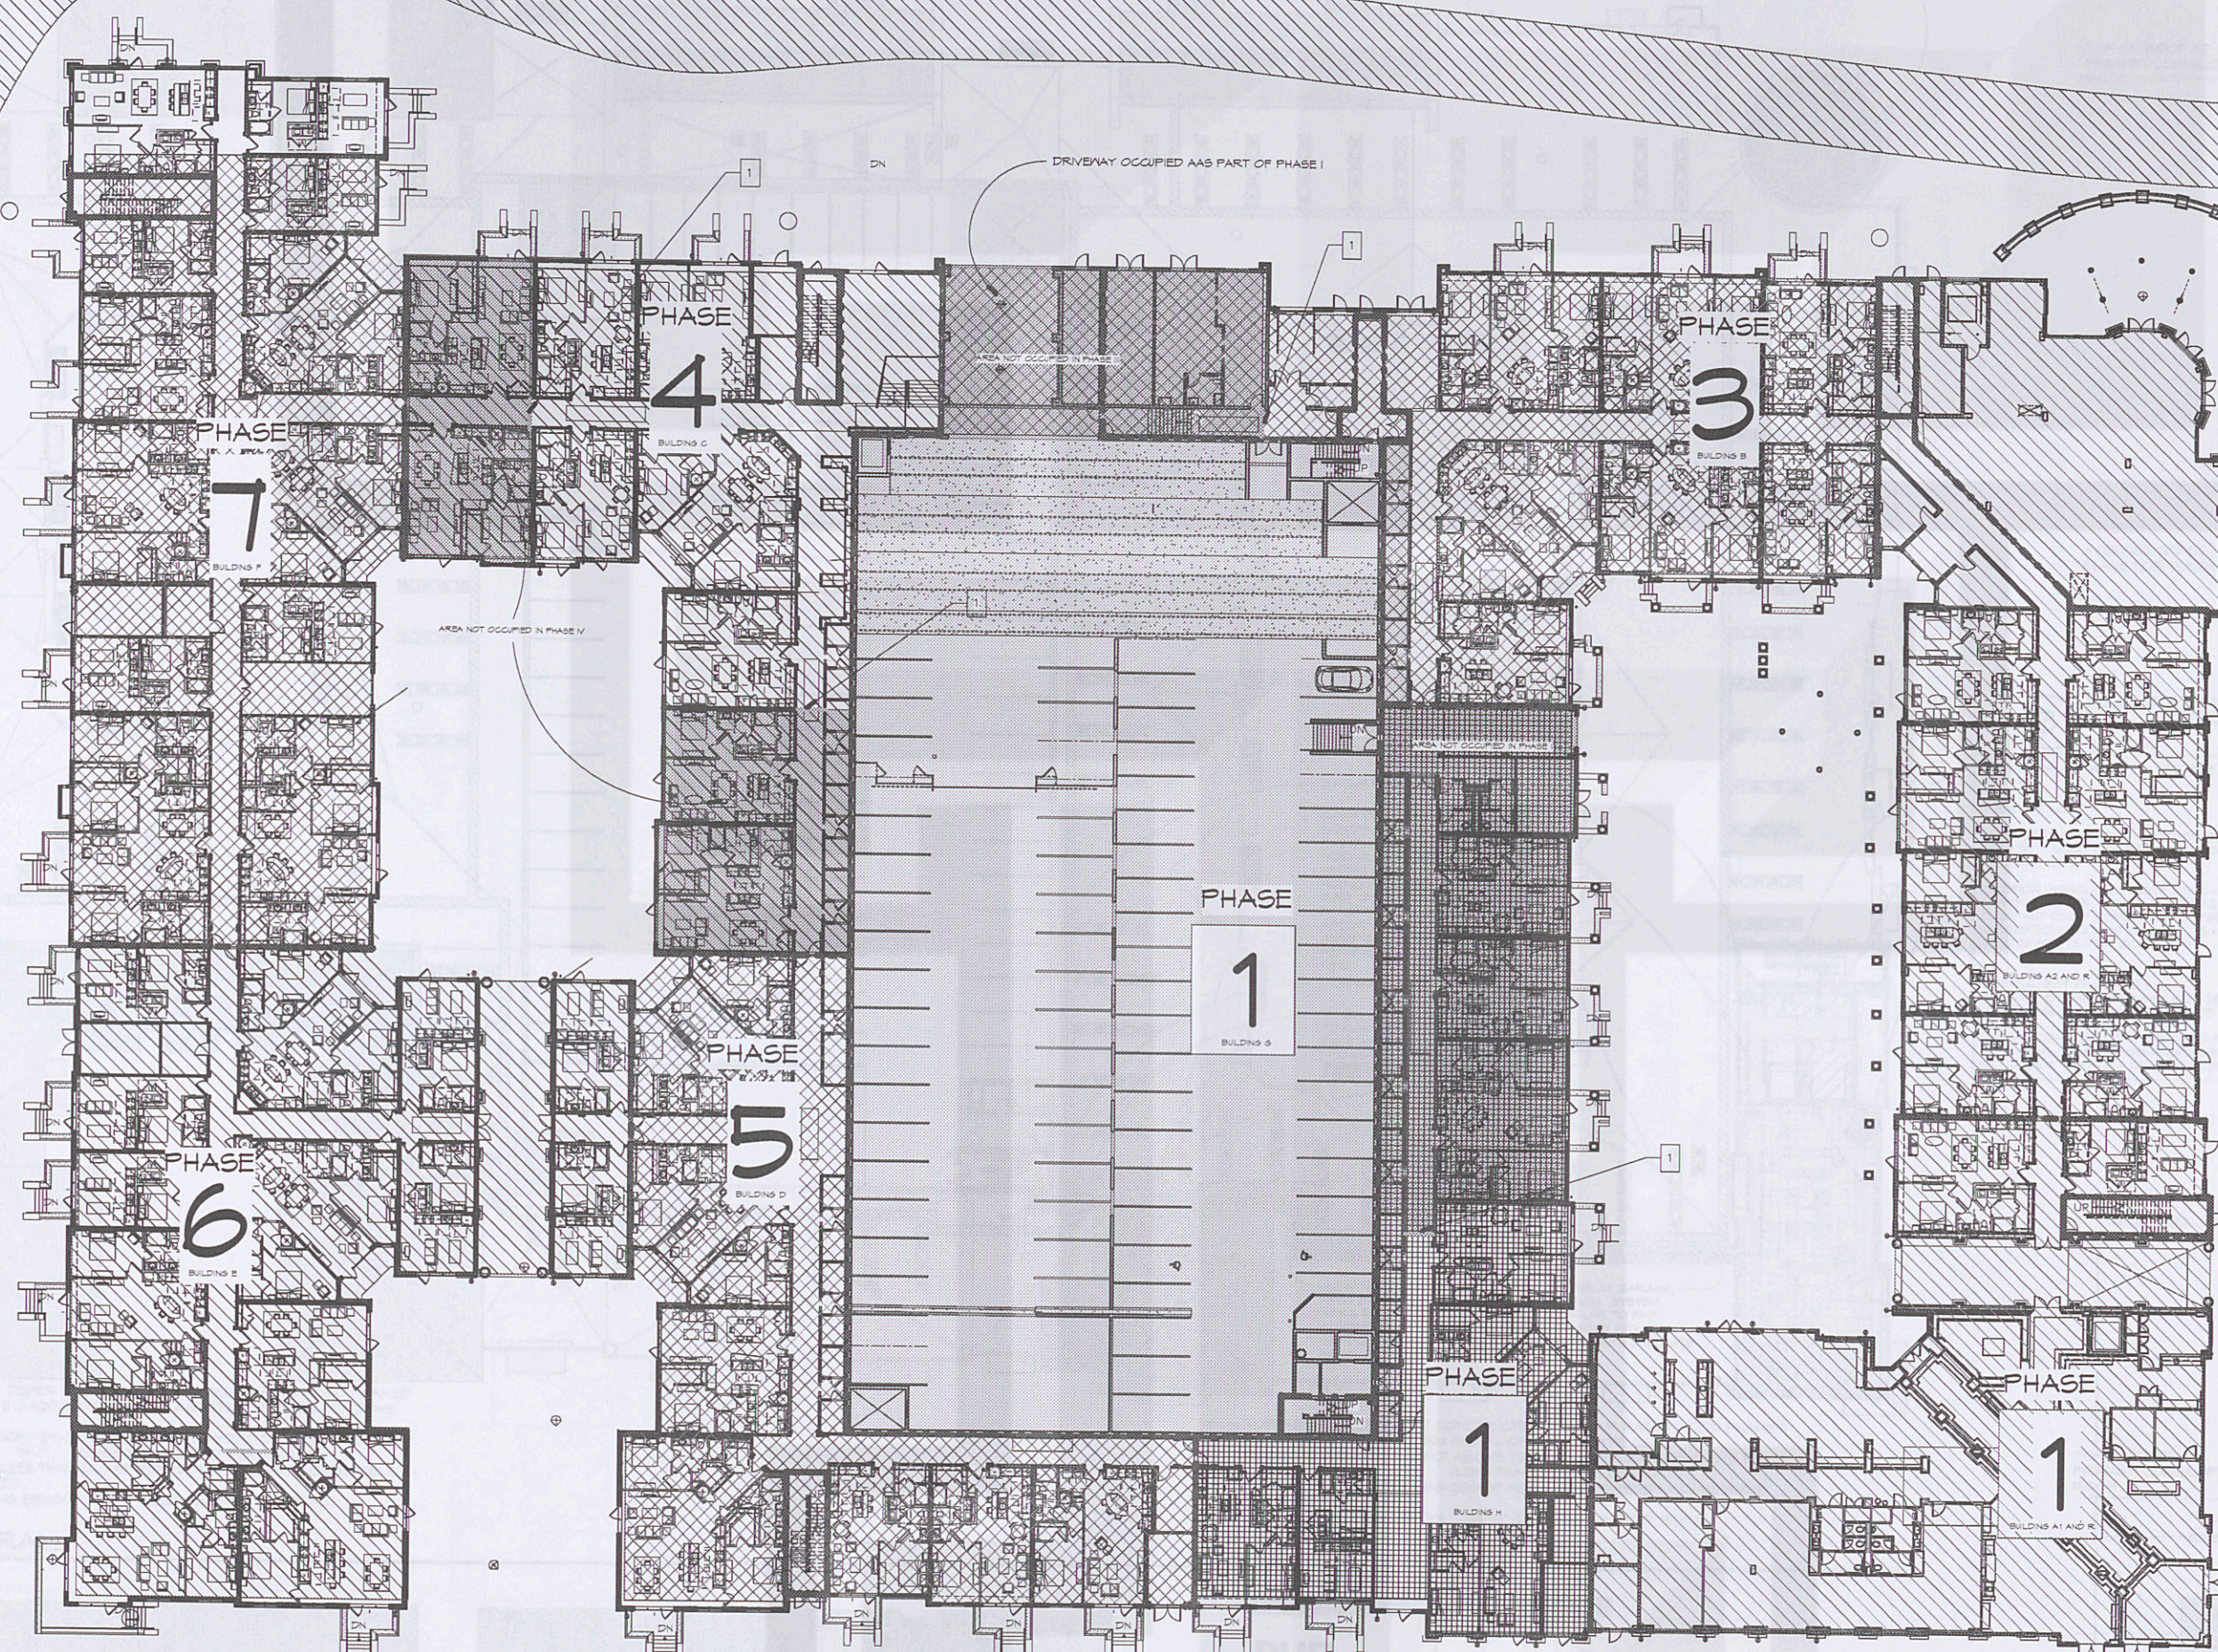

1 TEMPORARY WOOD FRAMED WALL TO BE REMOVED AFTER COMPLETION OF ADJACENT PHASE

### 1 Level 1 Phasing Diagram