

Owner:
Nationwide Realty Investors, Inc.
375 North Front Street, Suite 200
Columbus, Ohio 43215

Architect of Record:
360 Architecture Inc.
375 North Front Street, Suite 300
Columbus, Ohio 43215
T: 614.221.5407
F: 614.221.5510

Master Planner:
Myers Schmalenberger
462 South Ludlow Alley
Columbus, Ohio 43215

Civil Engineers:
Pape Dawson
555 East Ramsey
San Antonio, Texas 78216

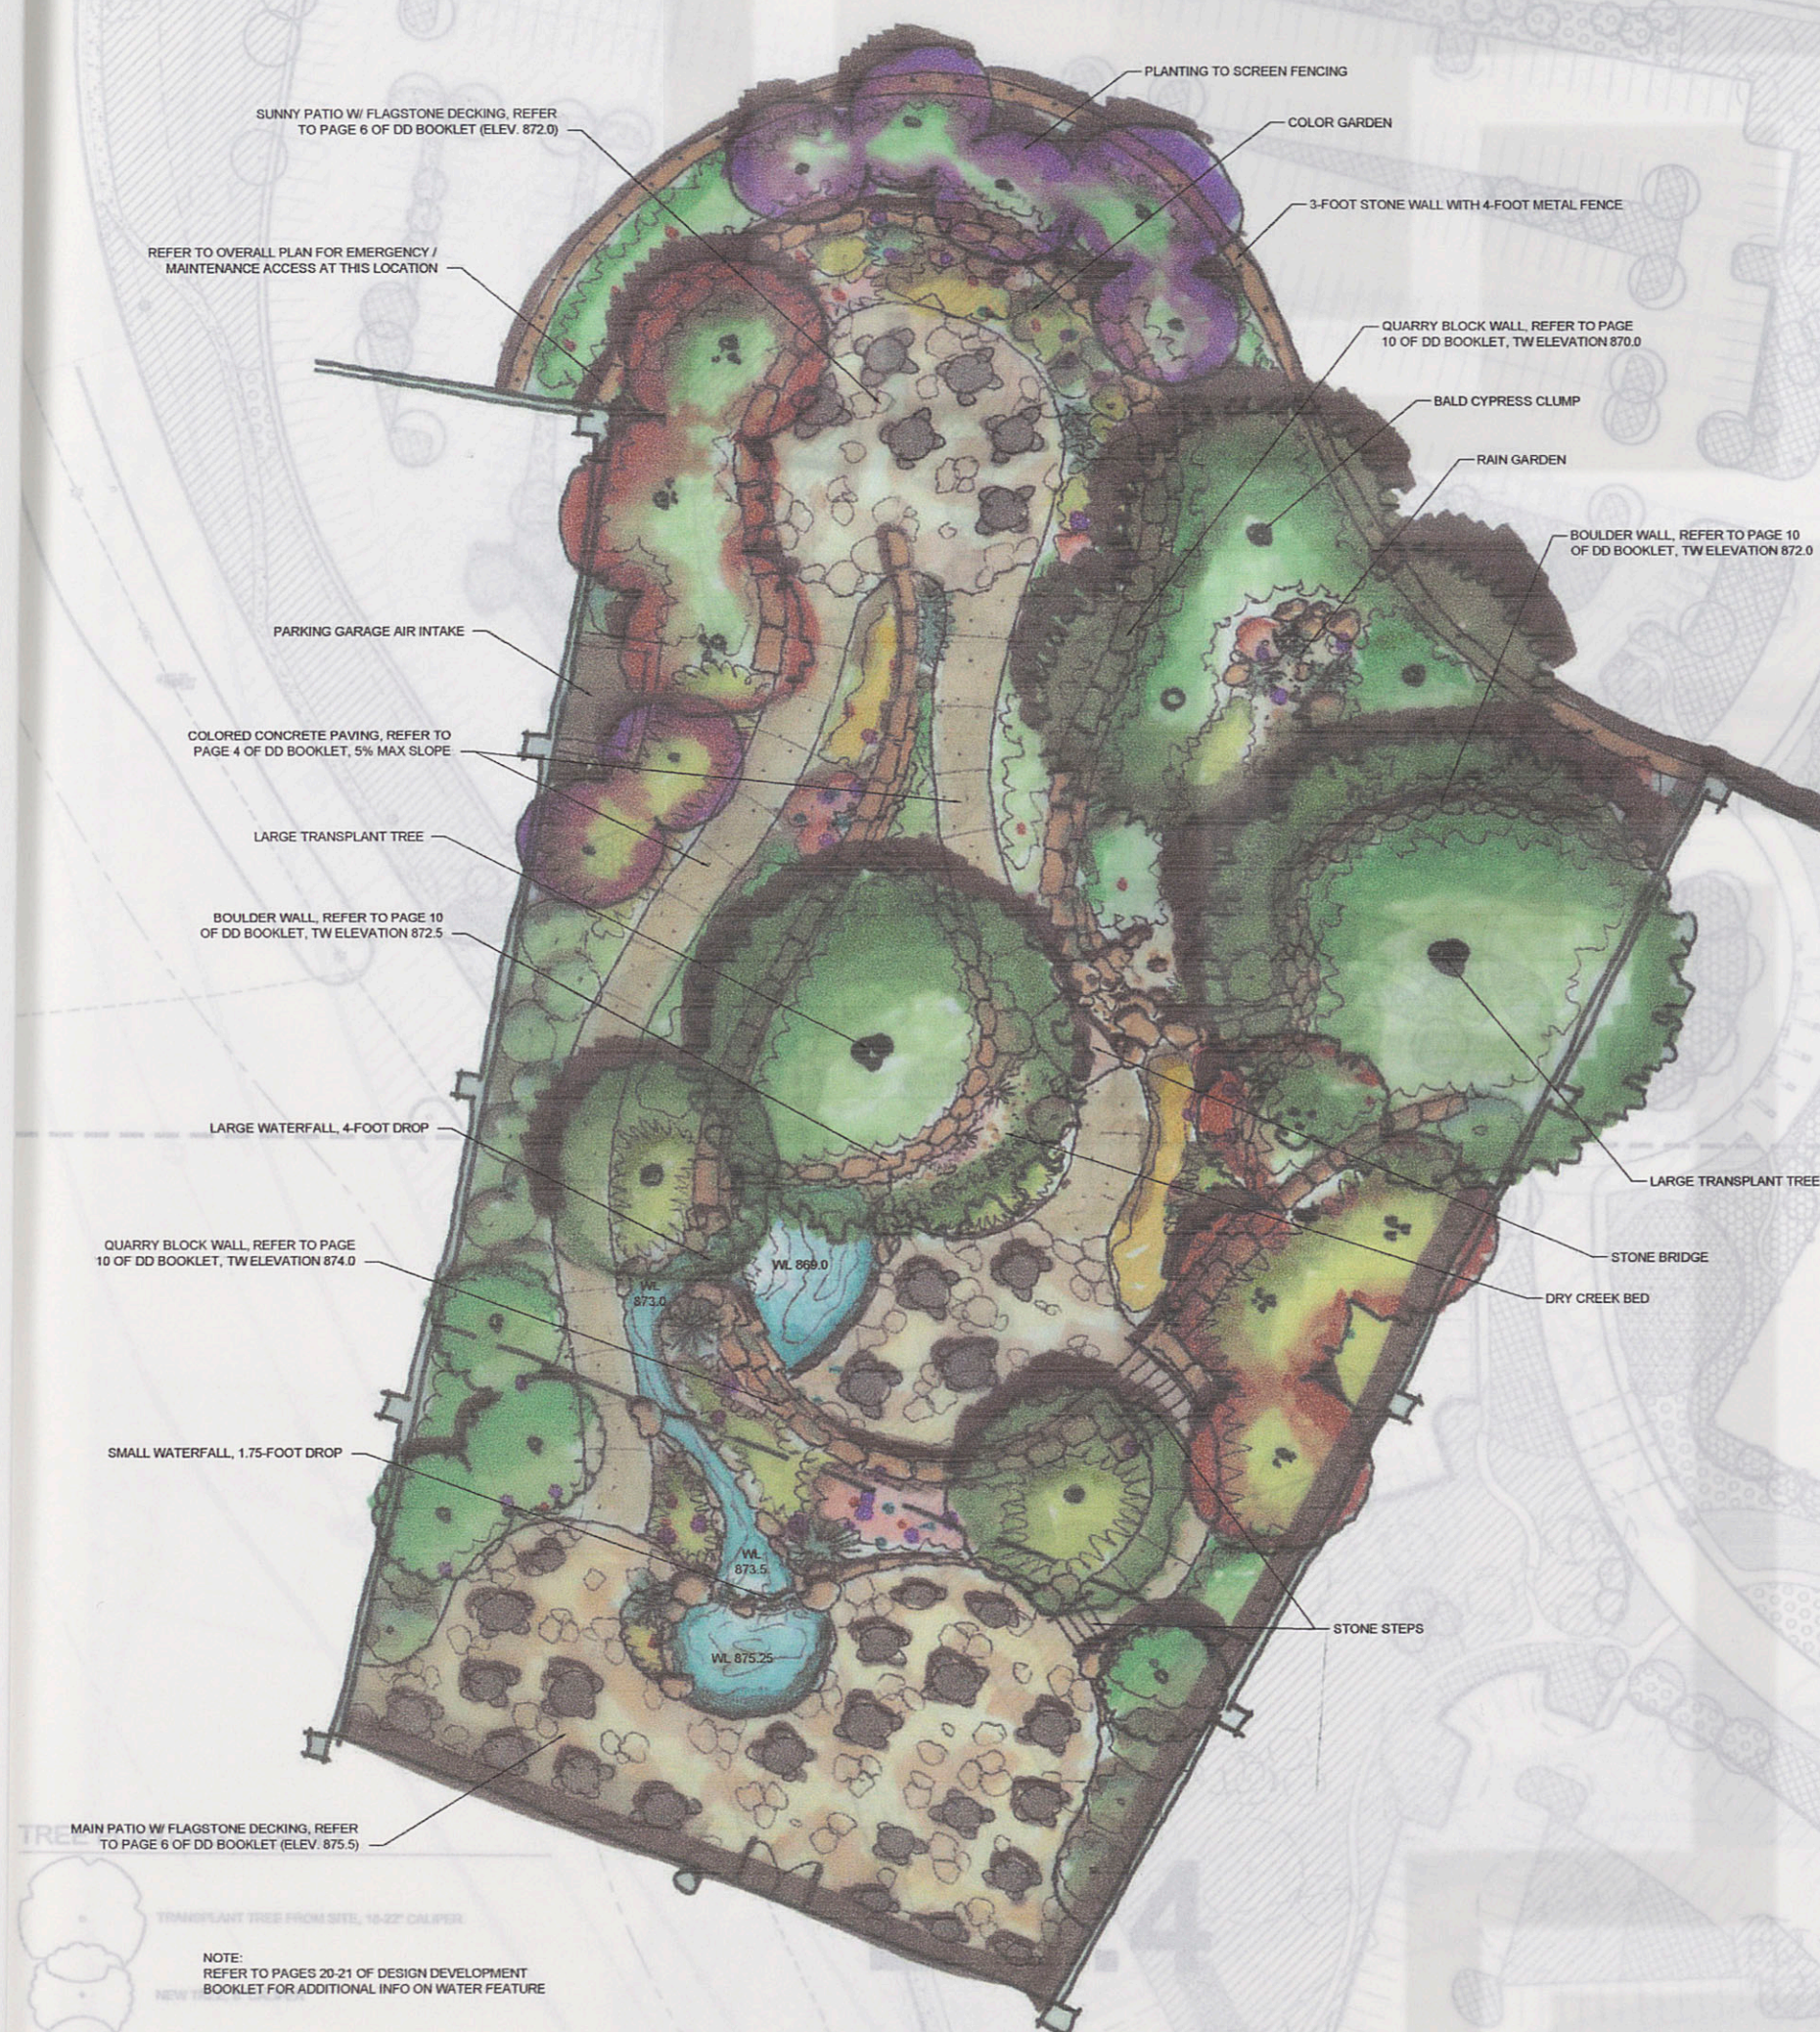
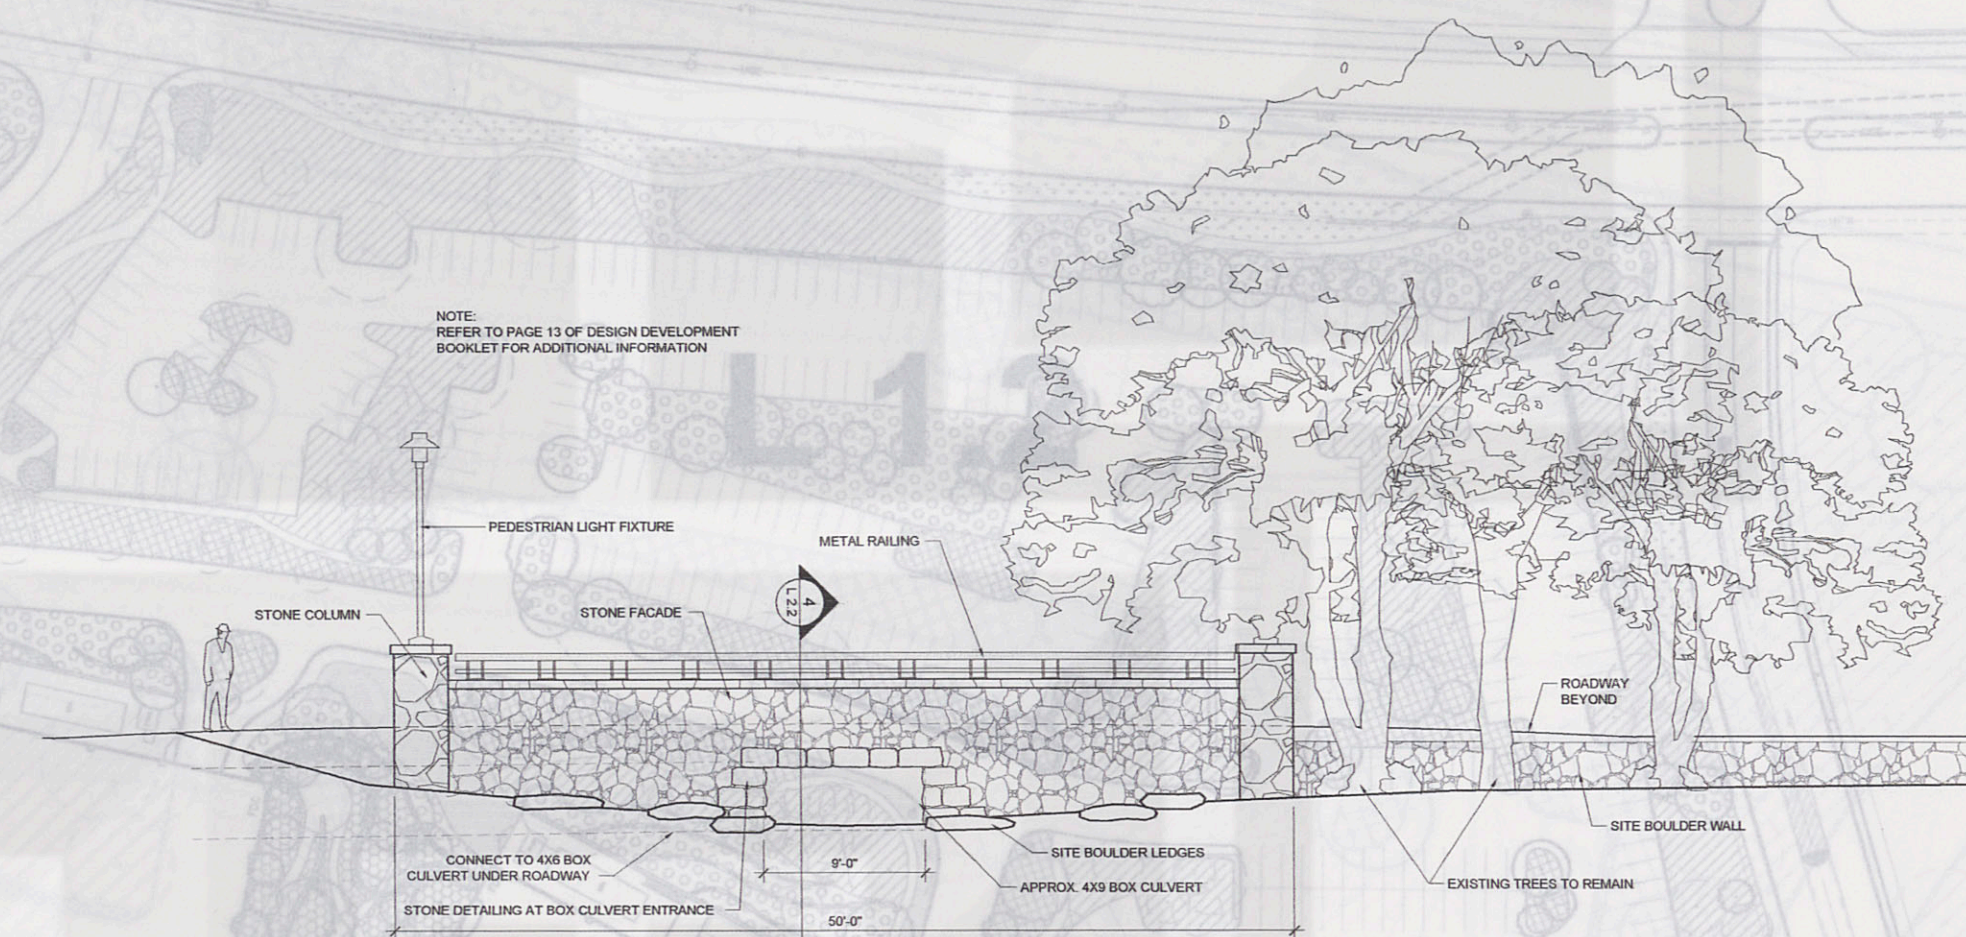
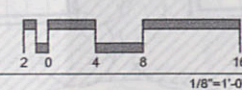
Landscape Architect:
J. Robert Anderson
3718 Manchaca Road

Structural Engineers:
Jezeerinec Geers & Associates
5640 Frantz Road


MEP Engineers:
Prater Engineering Associates
6130 Wilcox Road

Technology Engineers:
Bluestone
5731 Greendale Road, Suite B
P.O. Box 10000, Dallas, TX 75210
972/343-1100

Food Service Consultant:
Orlando Espinosa
123 Smithbridge Road
New York, NY 10001

01 EAST COURTYARD
PLAN

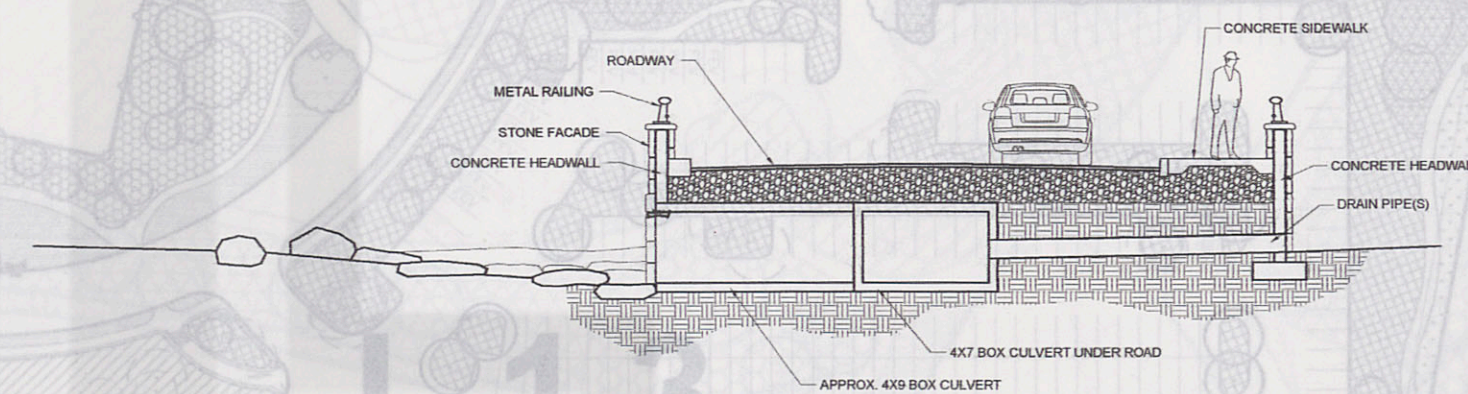
03 BRIDGE/HEADWALL



04 BRIDGE/HEADWALL SECTION

COPYRIGHT © 2010 360 ARCHITECTURE INC.

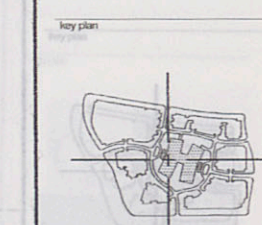REFERENCE DRAWING
NOT FOR CONSTRUCTION



press _____

issued for _____

project number _____

Design Development

HARDSCAPE DETAIL

L2
