


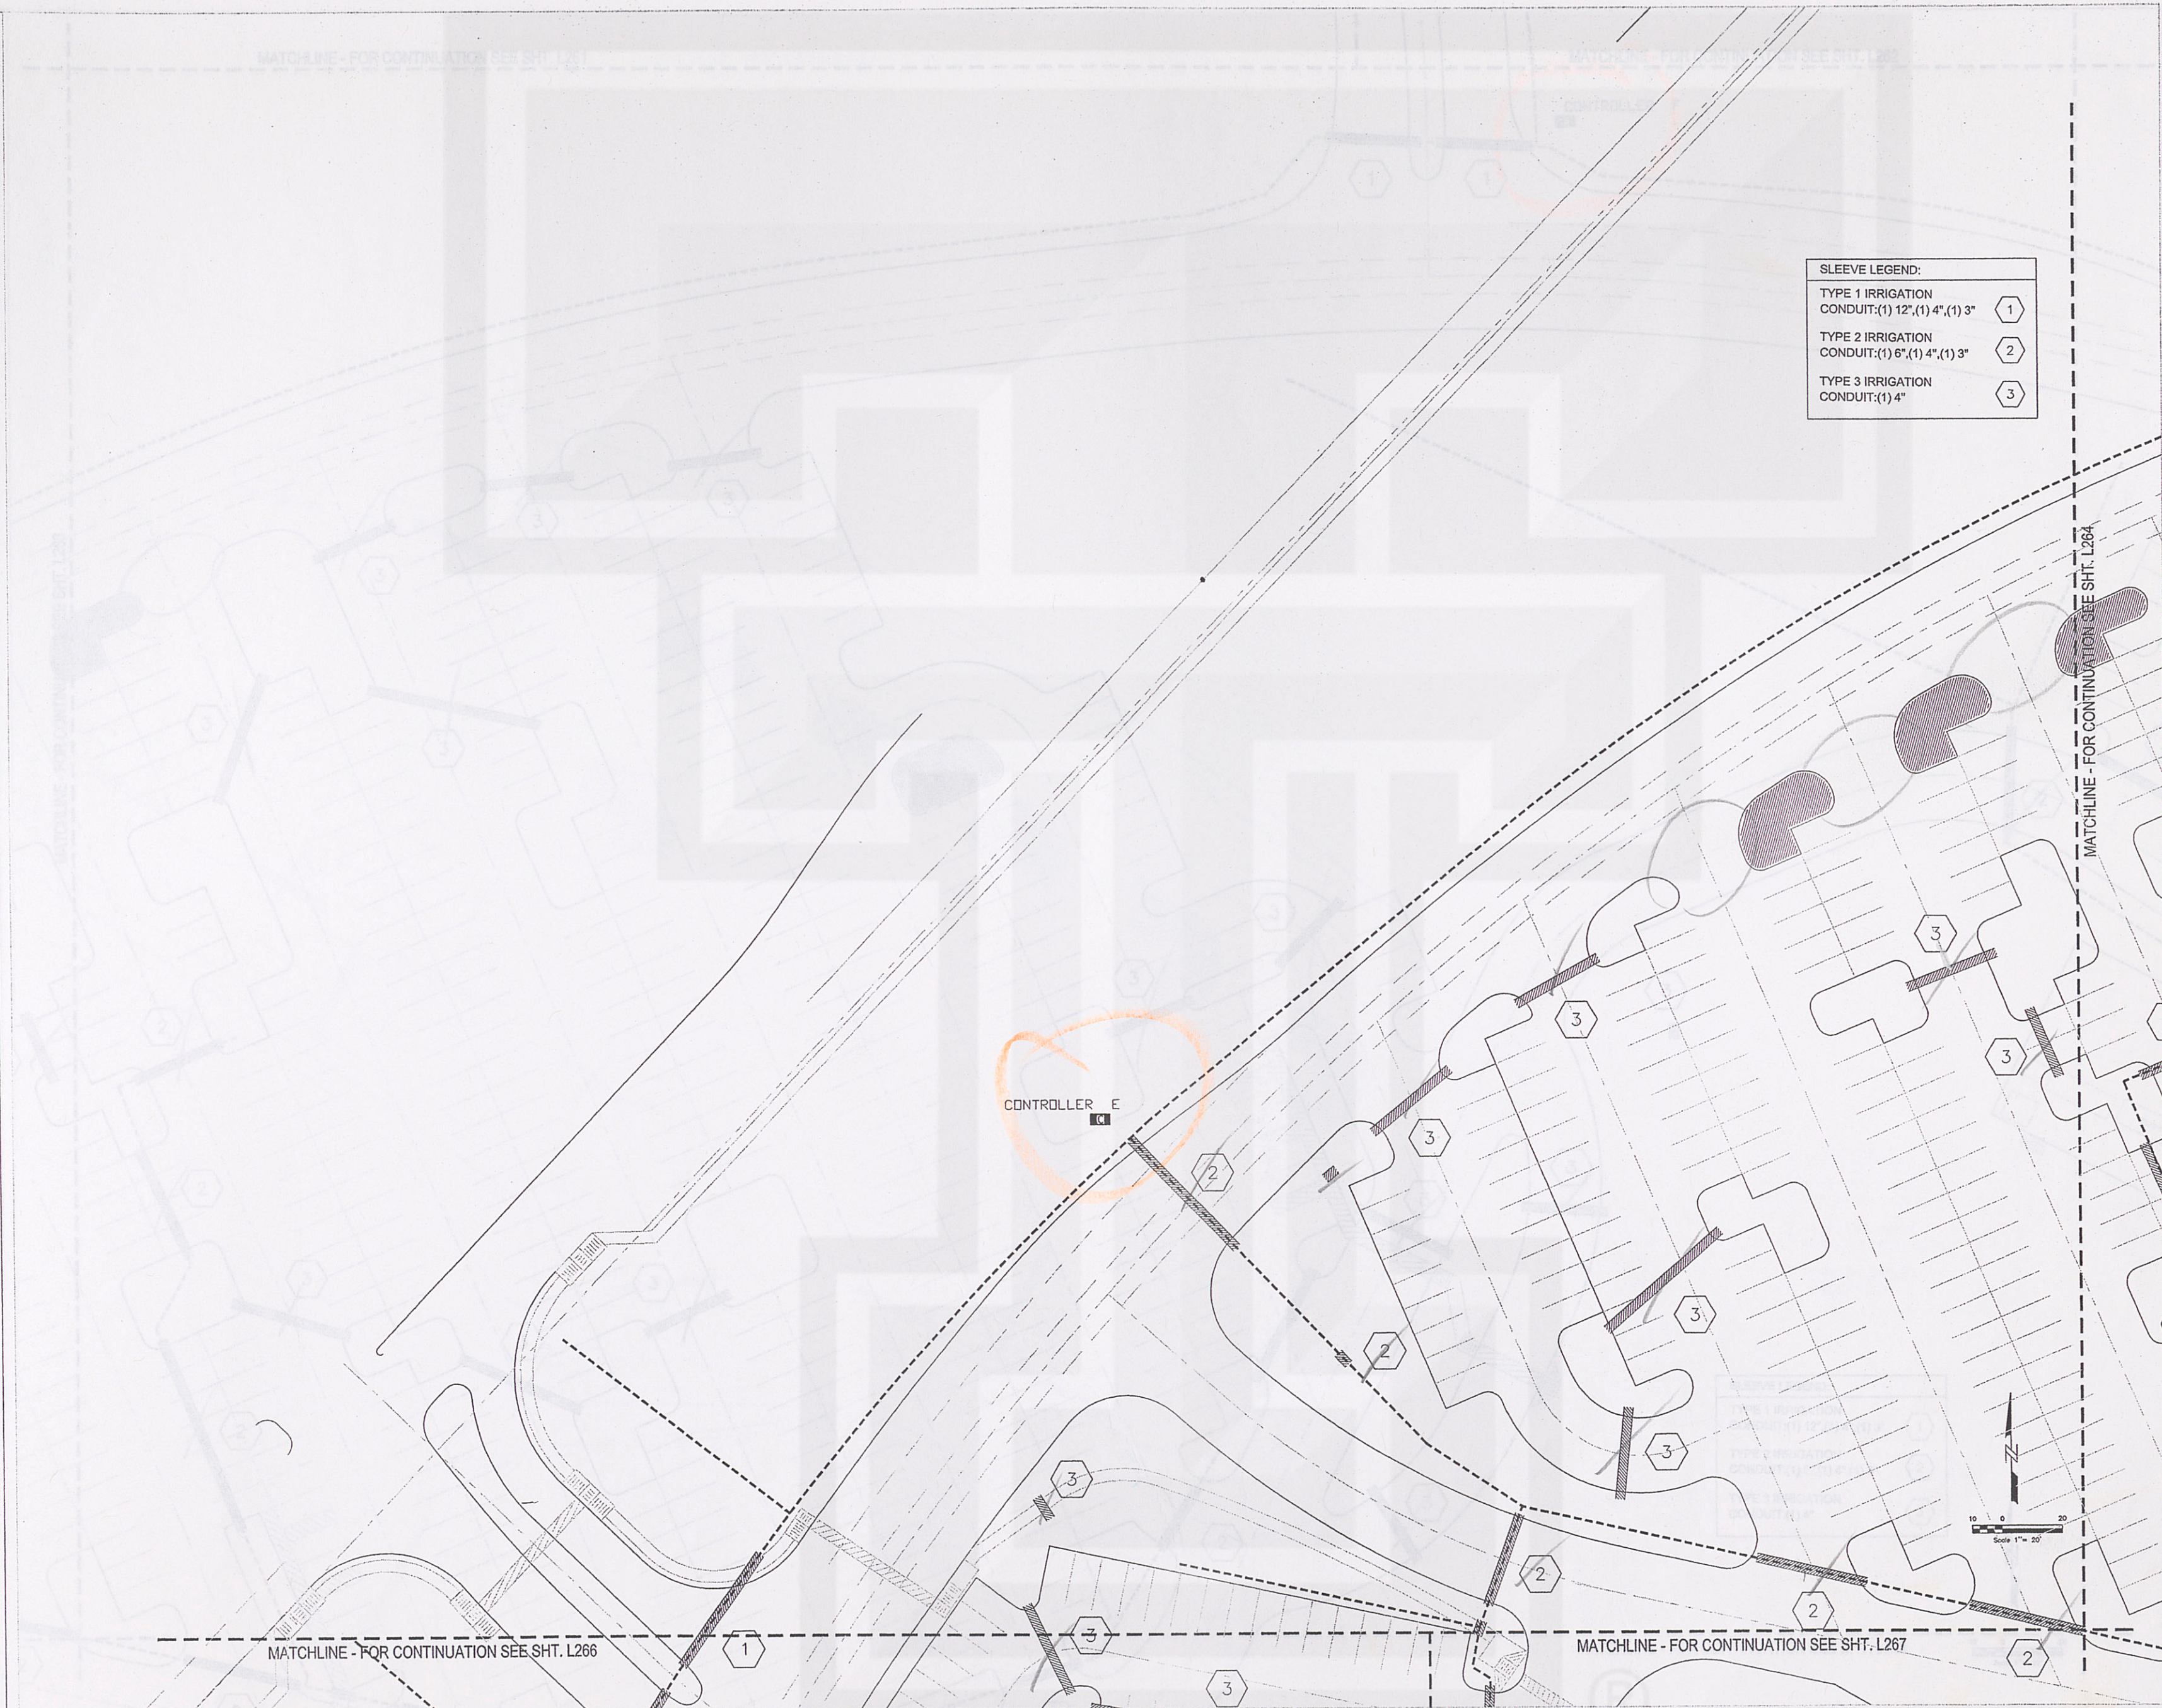

key plan

Loop 100 118-03

SCALE: 1"=20' DATE: 06-23-03

1 02/03/03 Schematic Design Submittal

No. Date & Description of Issue

The Shops at La Cantera

FM. 1604 and LH. 10
San Antonio, Texas.

OWNER
LA CANTERA RETAIL
LIMITED PARTNERSHIP
Contact: Gregory Zimmelman
The Rouse Company
Tel: 702.791.4311 / Fax: 702.791.4486

ARCHITECT

ALAMO ARCHITECTS
108 King William
San Antonio, Tx. 78204
Tel: 210.227.2612 / Fax: 210.227.9457

LANDSCAPE ARCHITECT

J. ROBERT ANDERSON FASLA
1715 S. Capital of Texas Highway Suite 105
Austin Tx. 78746
Tel: 512.329.8882 / Fax: 512.329.8883

STRUCTURAL ENGINEER

JASTER - QUINTANILLA
SAN ANTONIO, LLP.
125 West Sunset
San Antonio, Tx. 78209
Tel: 210.349.0998 / Fax: 210.349.0146

MEP ENGINEER

GOETTING & ASSOCIATES INC
12042 Blanco Road
San Antonio, Tx. 78216
Tel: 210.530.7000 / Fax: 210.377.0256

CIVIL ENGINEER

PAPE - DAWSON
ENGINEERS INC.
555 E. Ramsey
San Antonio, Tx. 78216
Tel: 210.375.9000 / Fax: 210.375.9020

PRELIMINARY

NOT FOR REGULATORY
APPROVAL PERMIT, OR
CONSTRUCTION

809 ANDERSON
TEXAS REG. NO. 754

JOB NO.: XXXX

SHEET TITLE & NO.:



PLANNING & DESIGN
SAN ANTONIO, TEXAS
PHONE: 210.450.1152

DRAWN BY: DB

Site
Landscape
Irrigation Plans
L263