



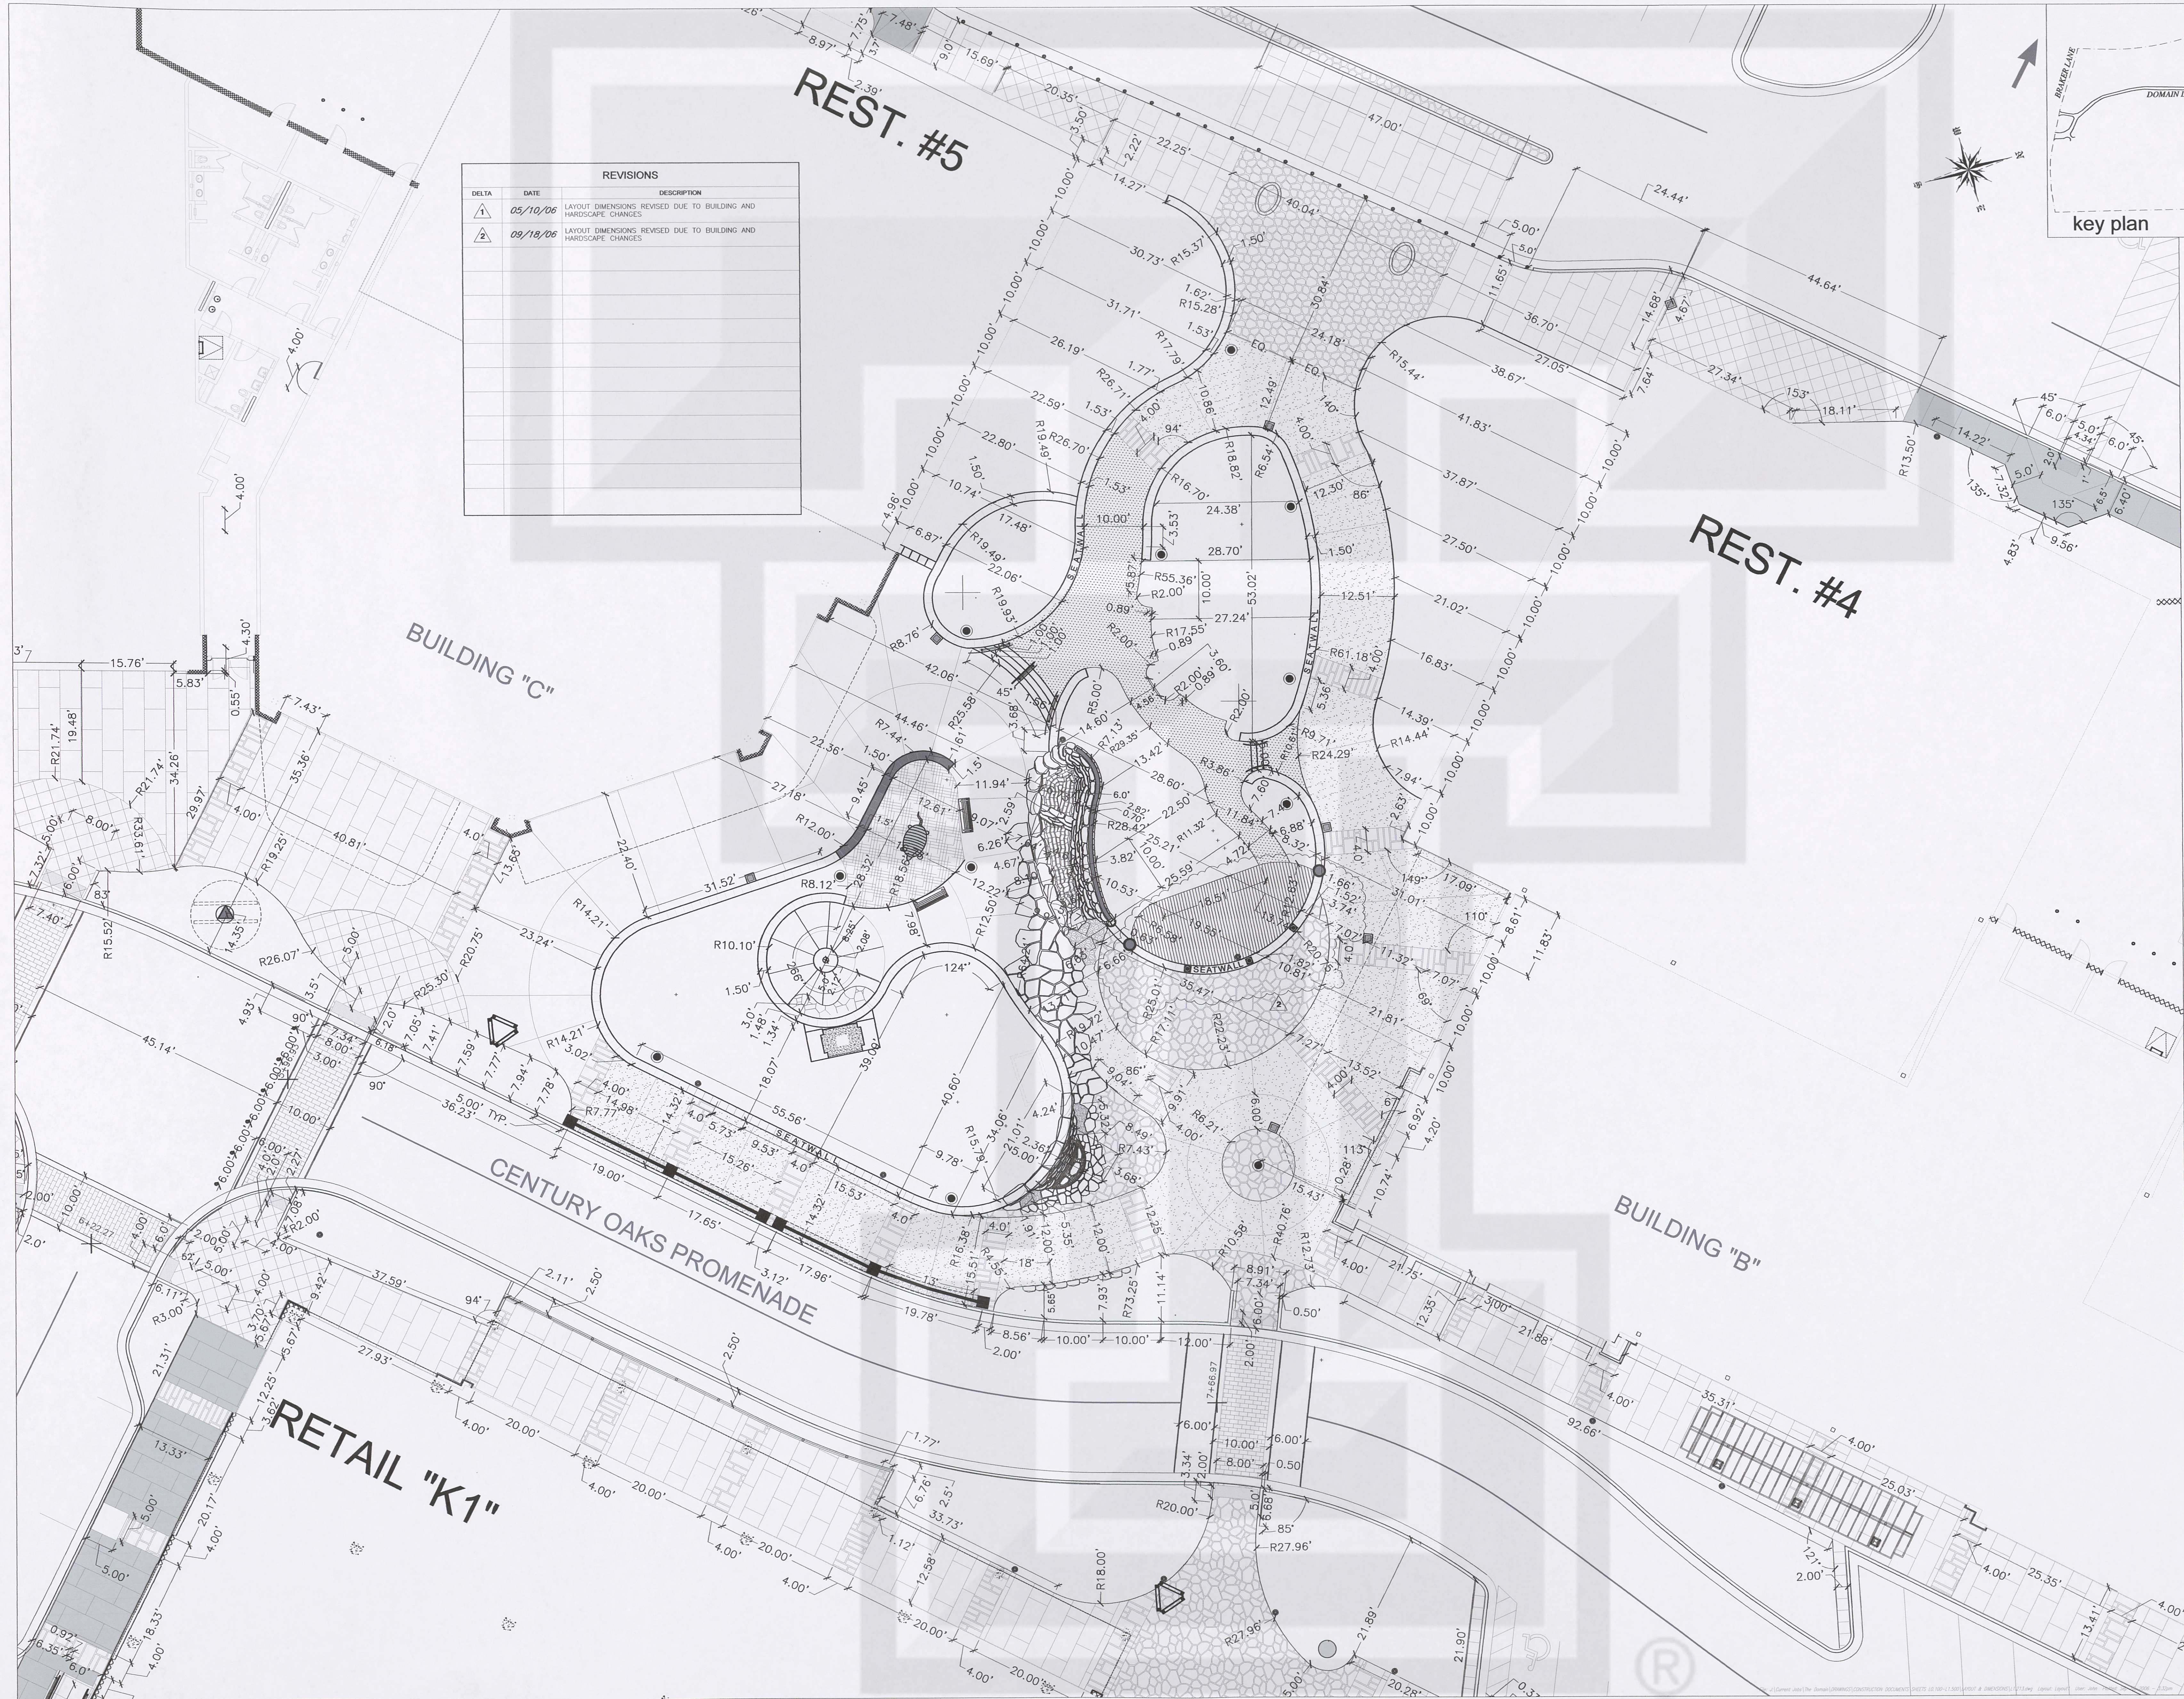

REVISIONS		
DATE	DESCRIPTION	
05/10/06	LAYOUT DIMENSIONS REVISED DUE TO BUILDING AND HARDSCAPE CHANGES	1
09/18/06	LAYOUT DIMENSIONS REVISED DUE TO BUILDING AND HARDSCAPE CHANGES	2

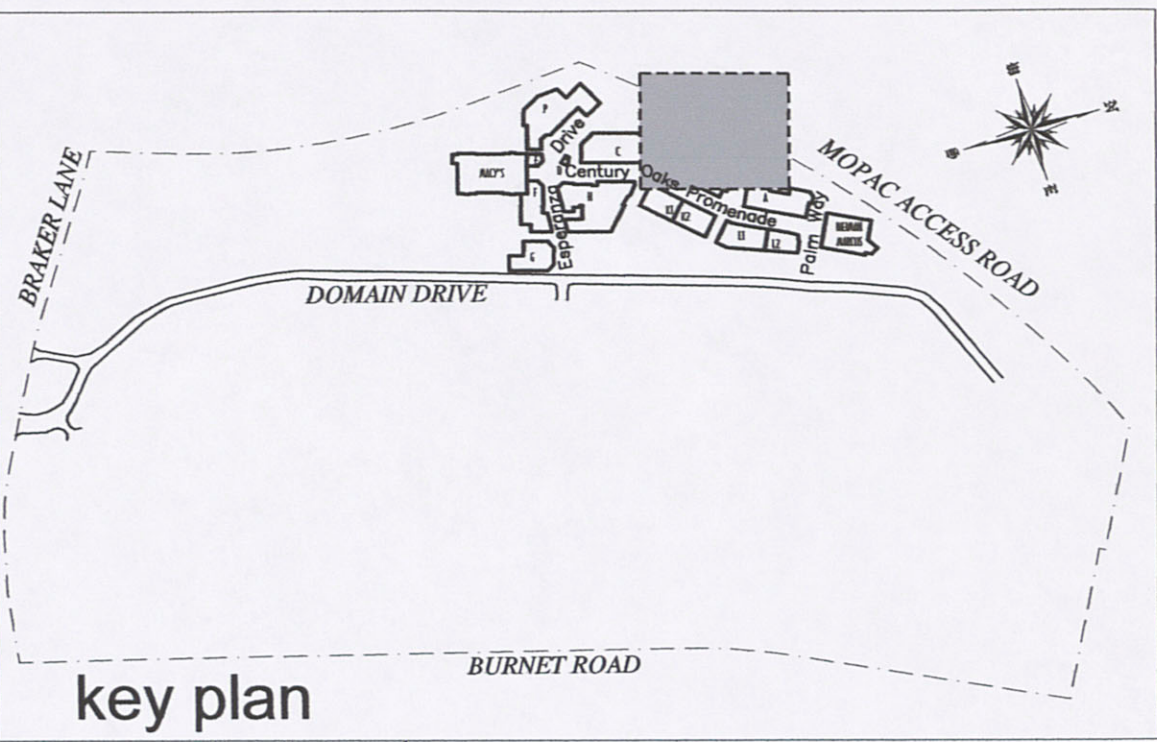


A JOINT VENTURE OF:

SIMON

ENDEAVOR
REAL ESTATE GROUP

J. Robert Anderson, FASLA
landscape architects - austin, texas
3718 MANCHACA ROAD
AUSTIN, TEXAS 78704
512.440.1049
440-8000 FAX

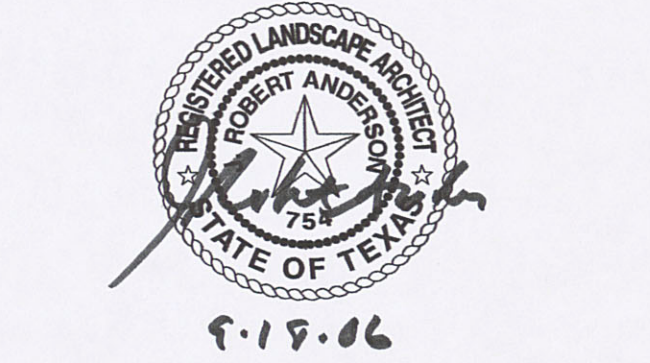

09/18/06 SCALE: 1" = 10'
0 5' 10' 20' 30'

Project:

the domain
AUSTIN, TEXAS

JPR ARCHITECTS
31000 Northwestern Suite 100
Farmingington Hills Michigan 48334-2585
Phone 248 737 0180 fax 248 737 9161

SHEET TITLE:
LAYOUT & DIMENSIONS PLAN

Sheet No. **L1.213**