


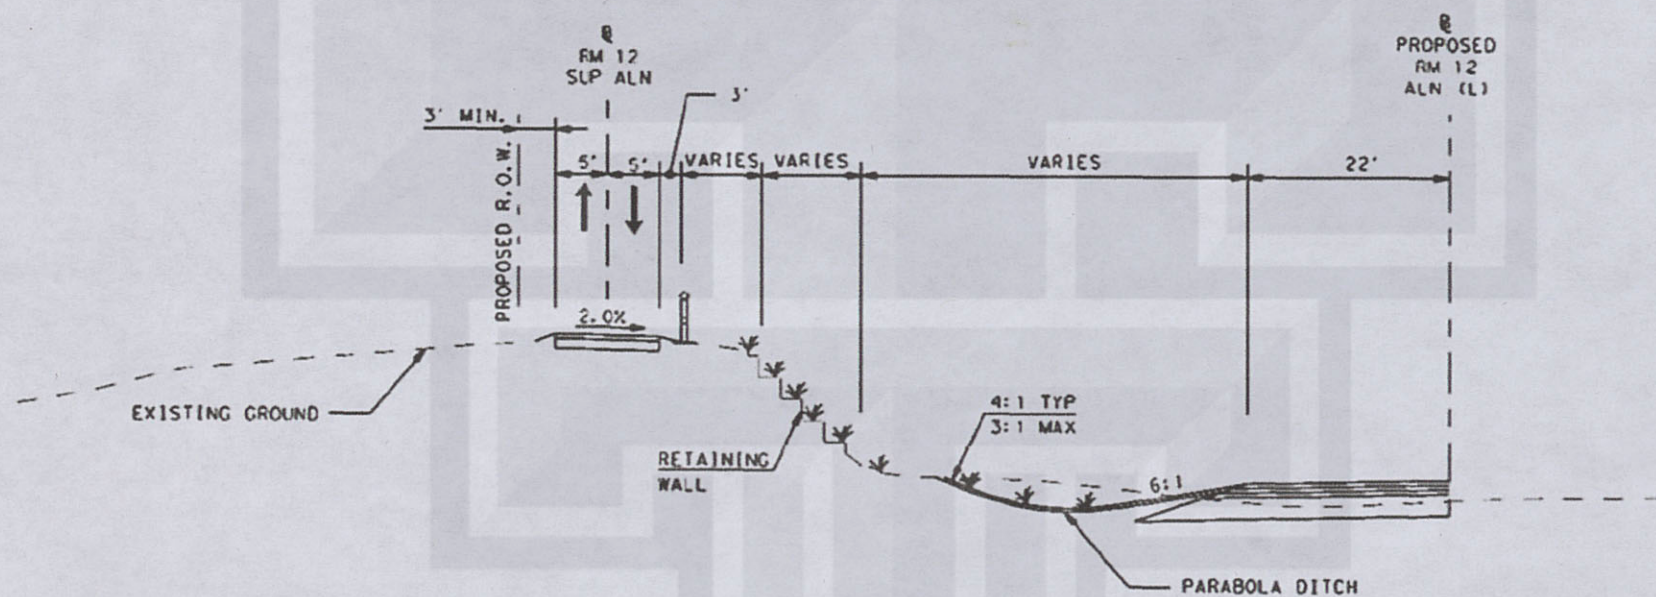

CUT SECTION

ALTERNATIVE
(SUSTA)

TXDOT CUT SECTION 2

