


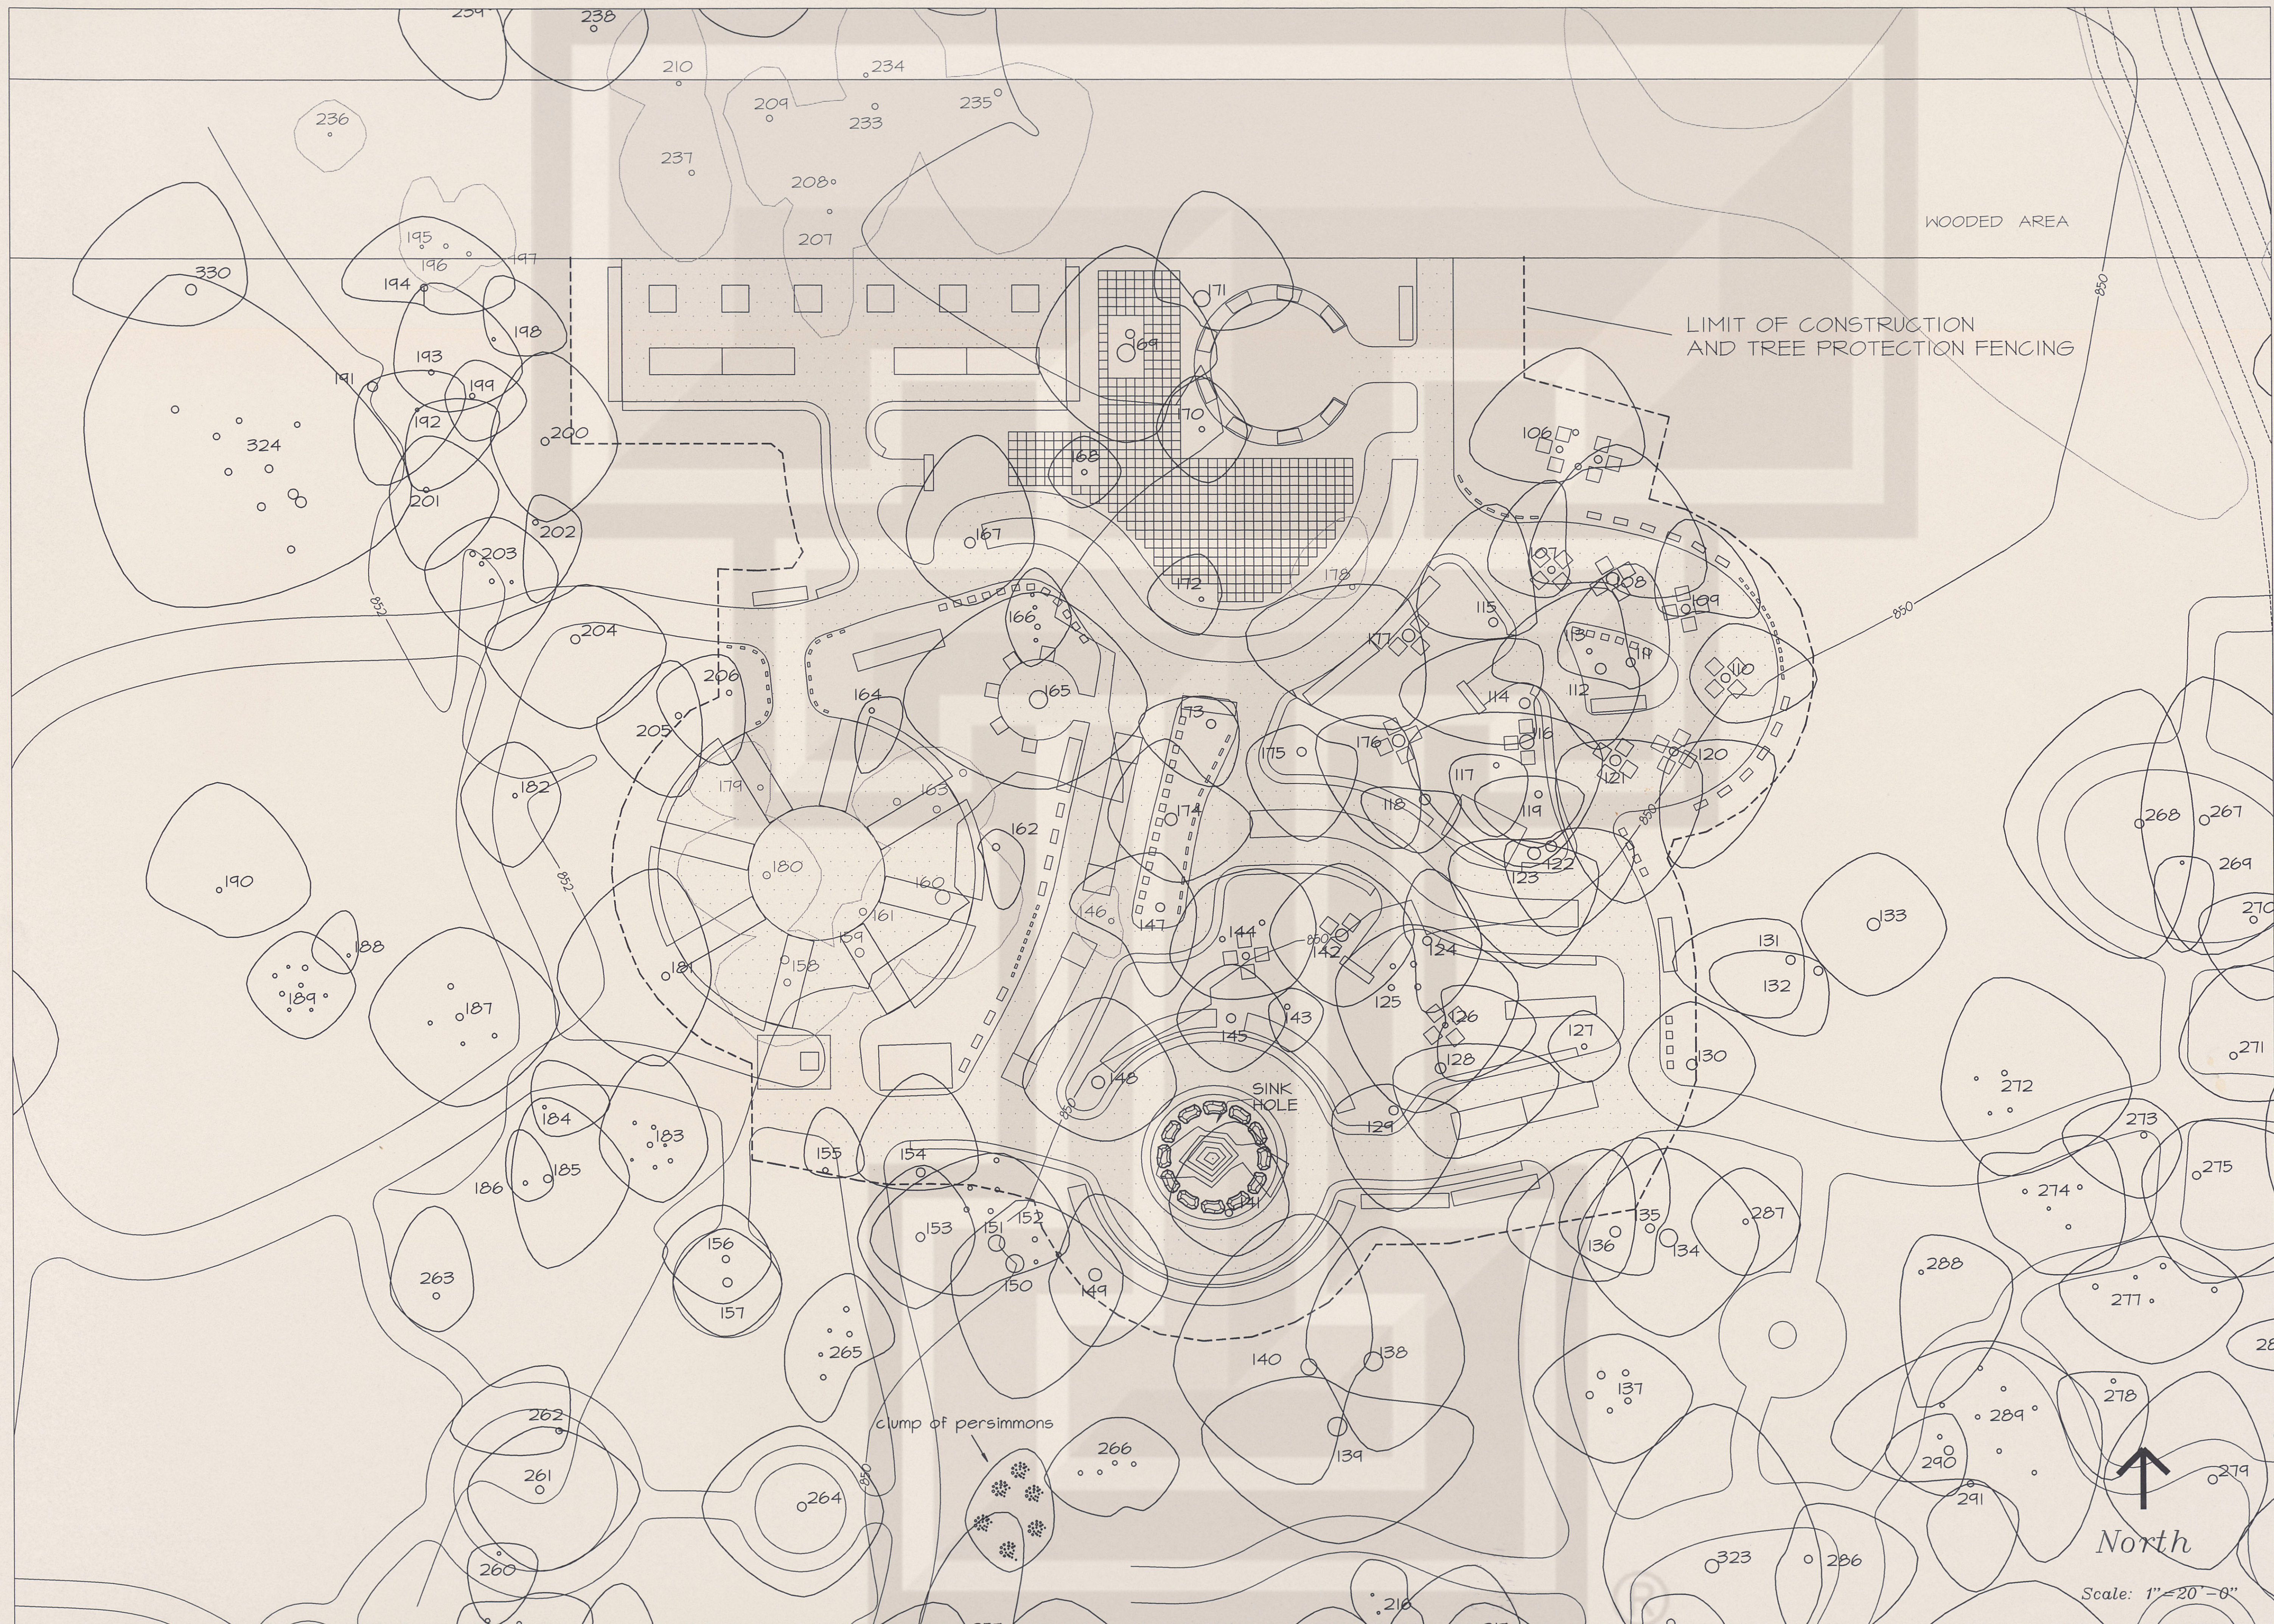

J. Robert Anderson, ASLA  
Landscape Architect  
1715 S. Capital of TX Hwy. Ste. 105  
Austin, TX 78746

Forest Oaks  
Cremation Garden  
Location #720  
Austin, TX

Site Plan

Date: \_\_\_\_\_

Sheet: \_\_\_\_\_