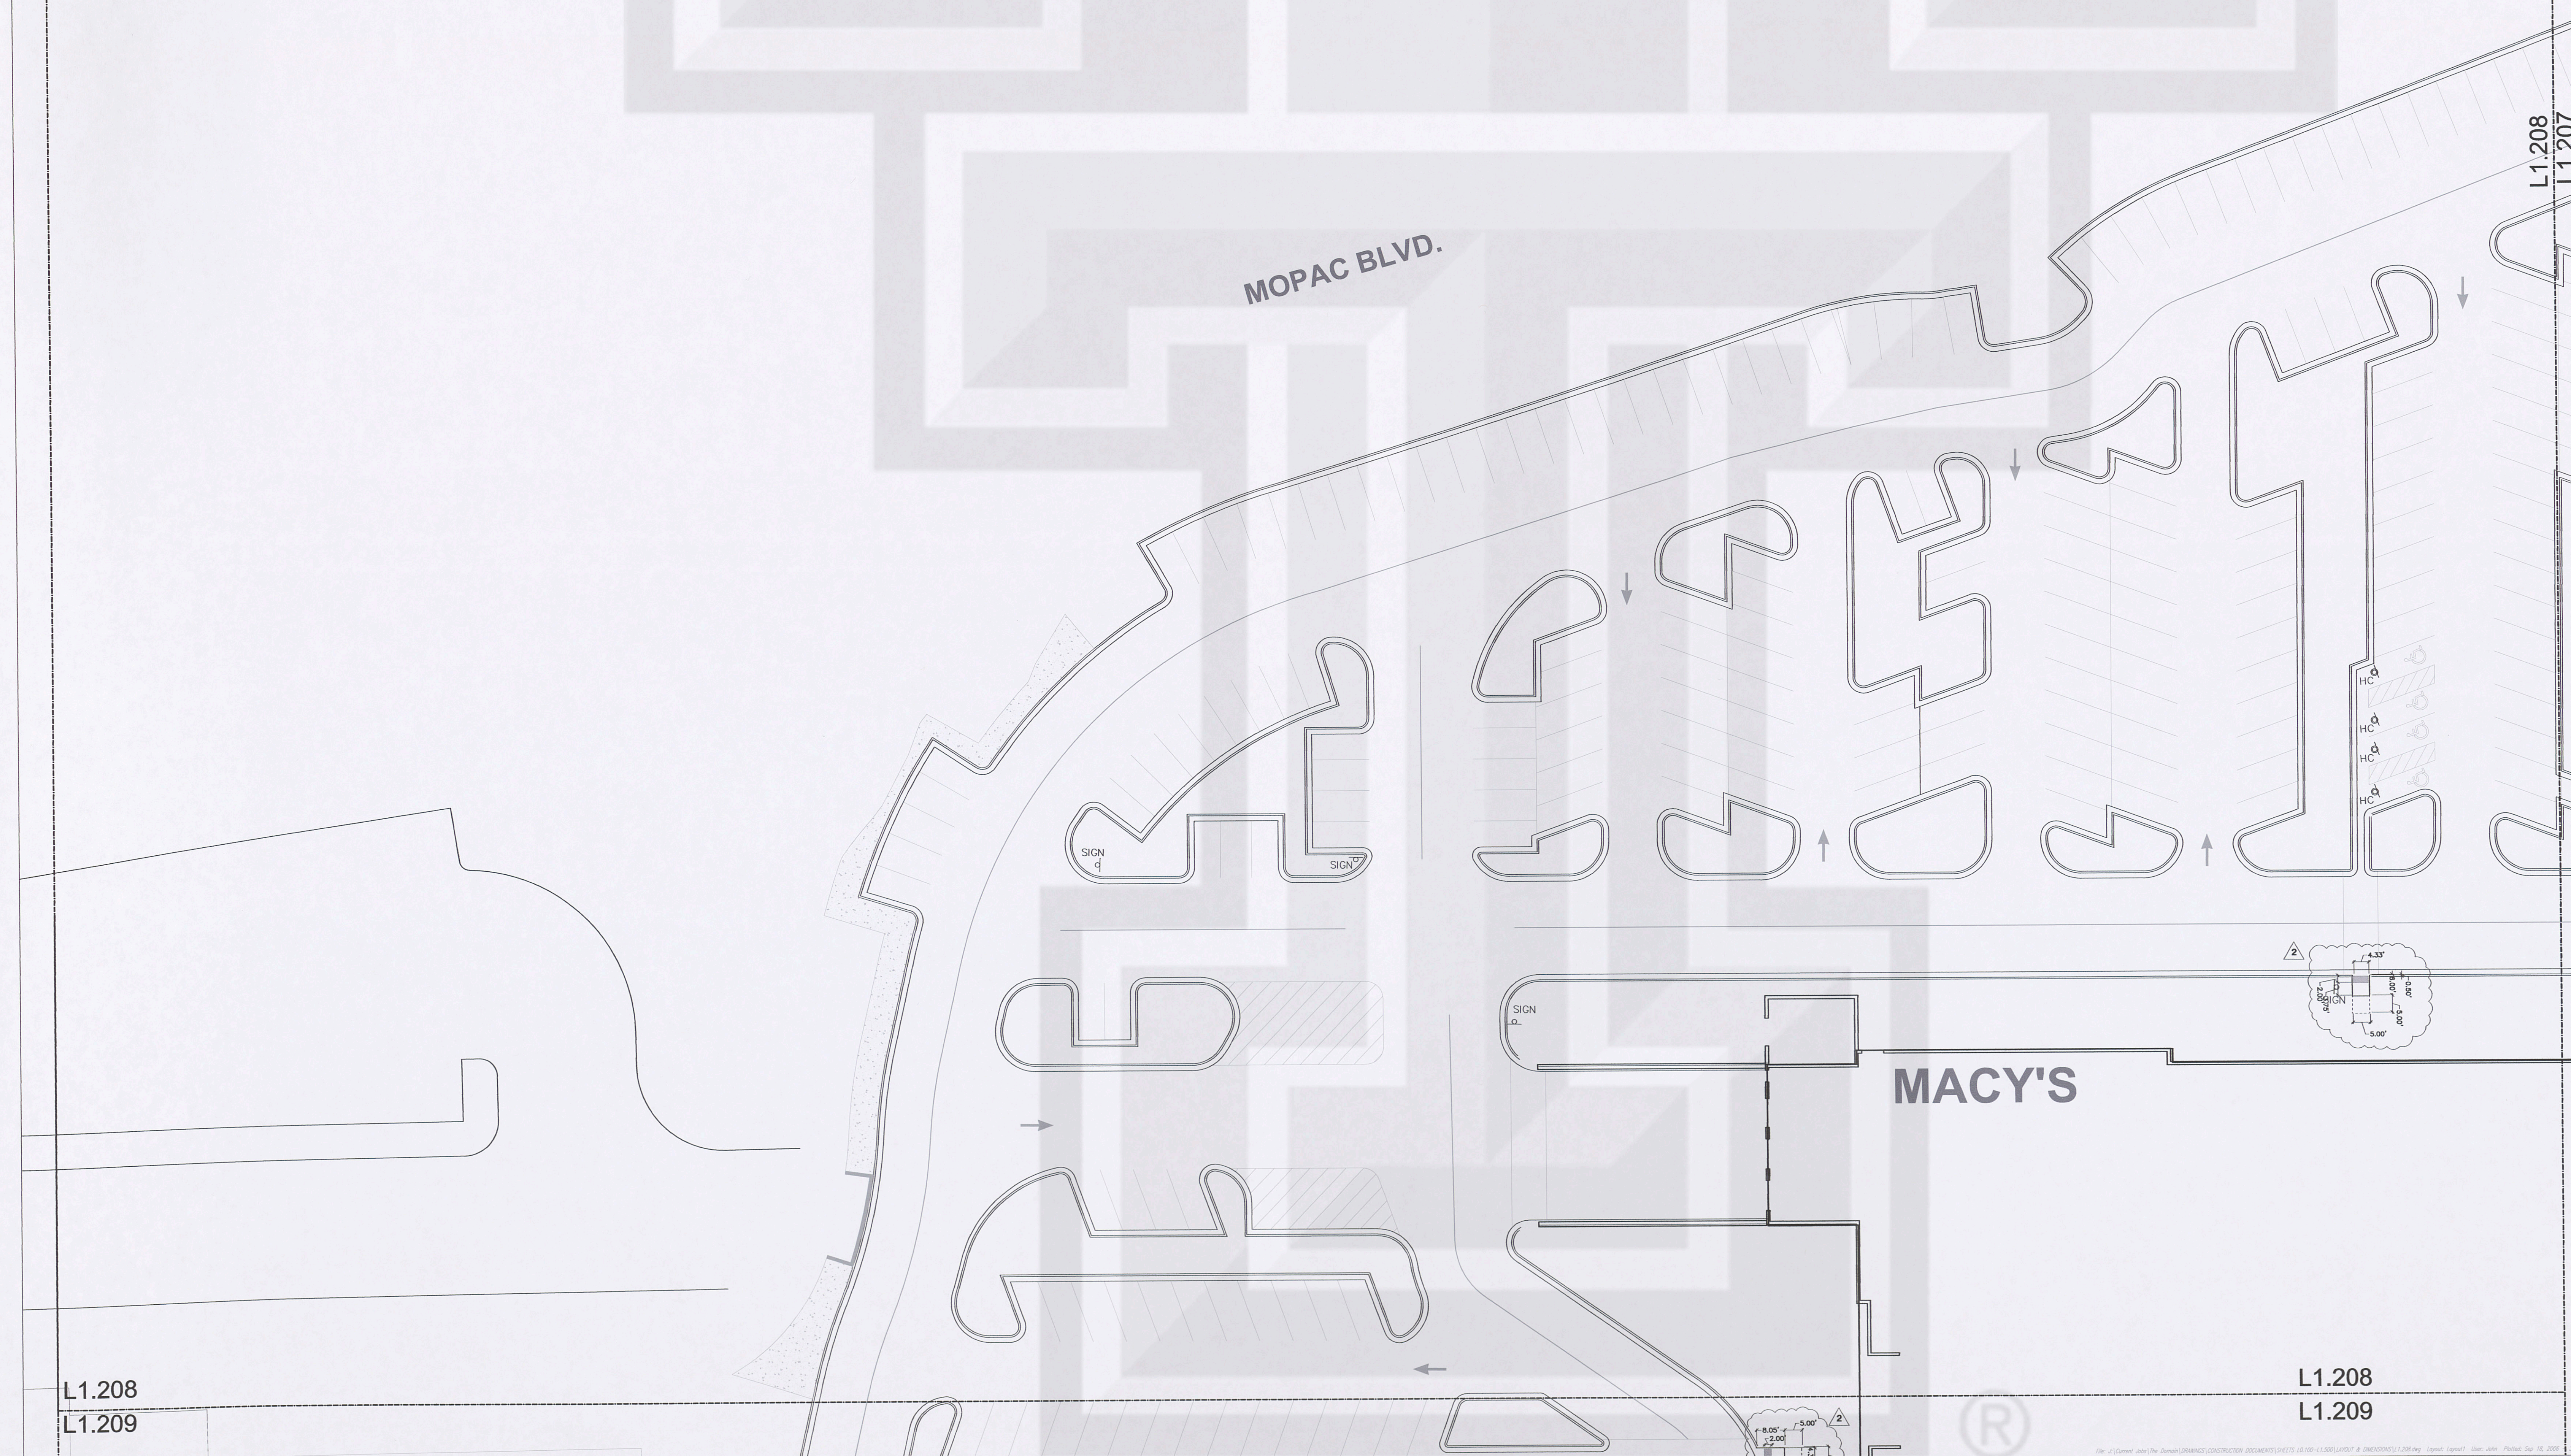
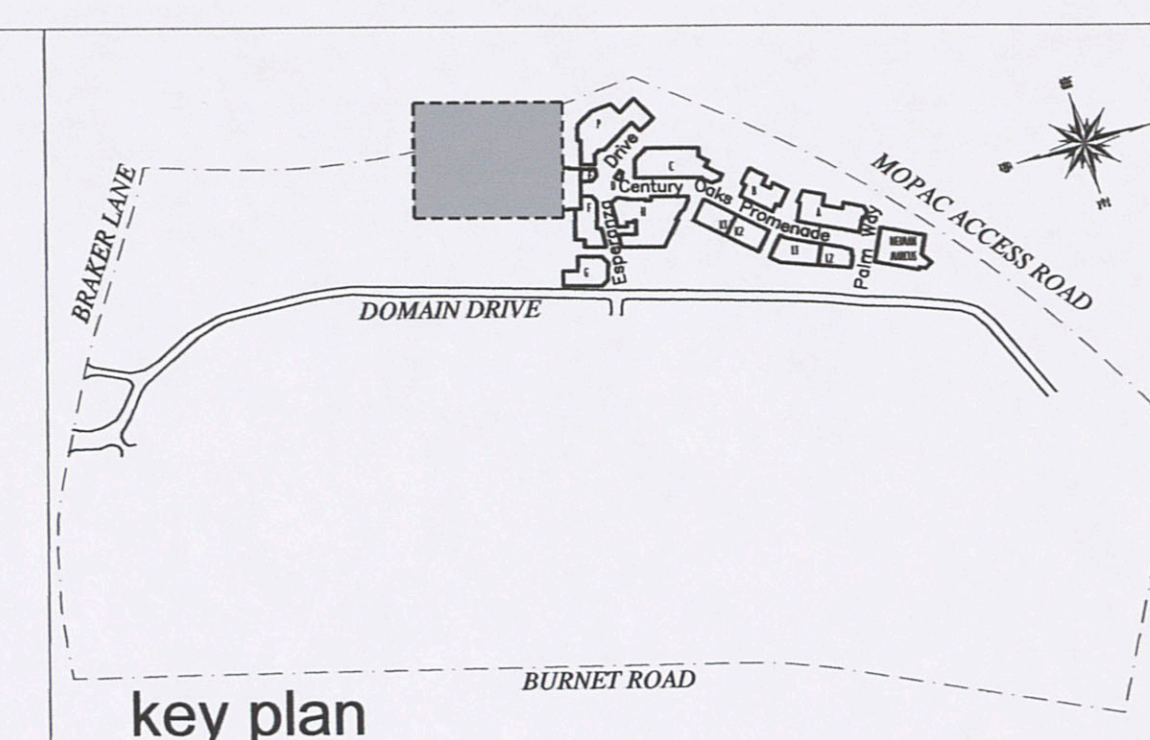


[illegible]


A JOINT VENTURE OF:

ENDEAVOR

SIMONTM

J. Robert Anderson, FASLA
landscape architects . austin . texas .

3718 MANCHACA ROAD
AUSTIN, TEXAS 78704
512.440.1049
440-8000 FAX

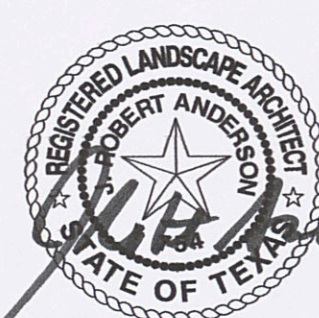

9.1 3.0

09/18/06 SCALE: 1" = 20'

0 10' 20' 40' 60'

A horizontal graphic scale bar with vertical tick marks at 0, 10', 20', 40', and 60'. The bar is divided into four equal segments of 10 feet each.

Project

the domain
AUSTIN, TEXAS

UPRA ARCHITECTS

11000 Northwestern Suite 100
Farmington Hills Michigan 48334-2585
phone 248 737 0180 fax 248 737 9161

SHEET TITLE:
LAYOUT & DIMENSIONS PLAN

Sheet No. L1.208