


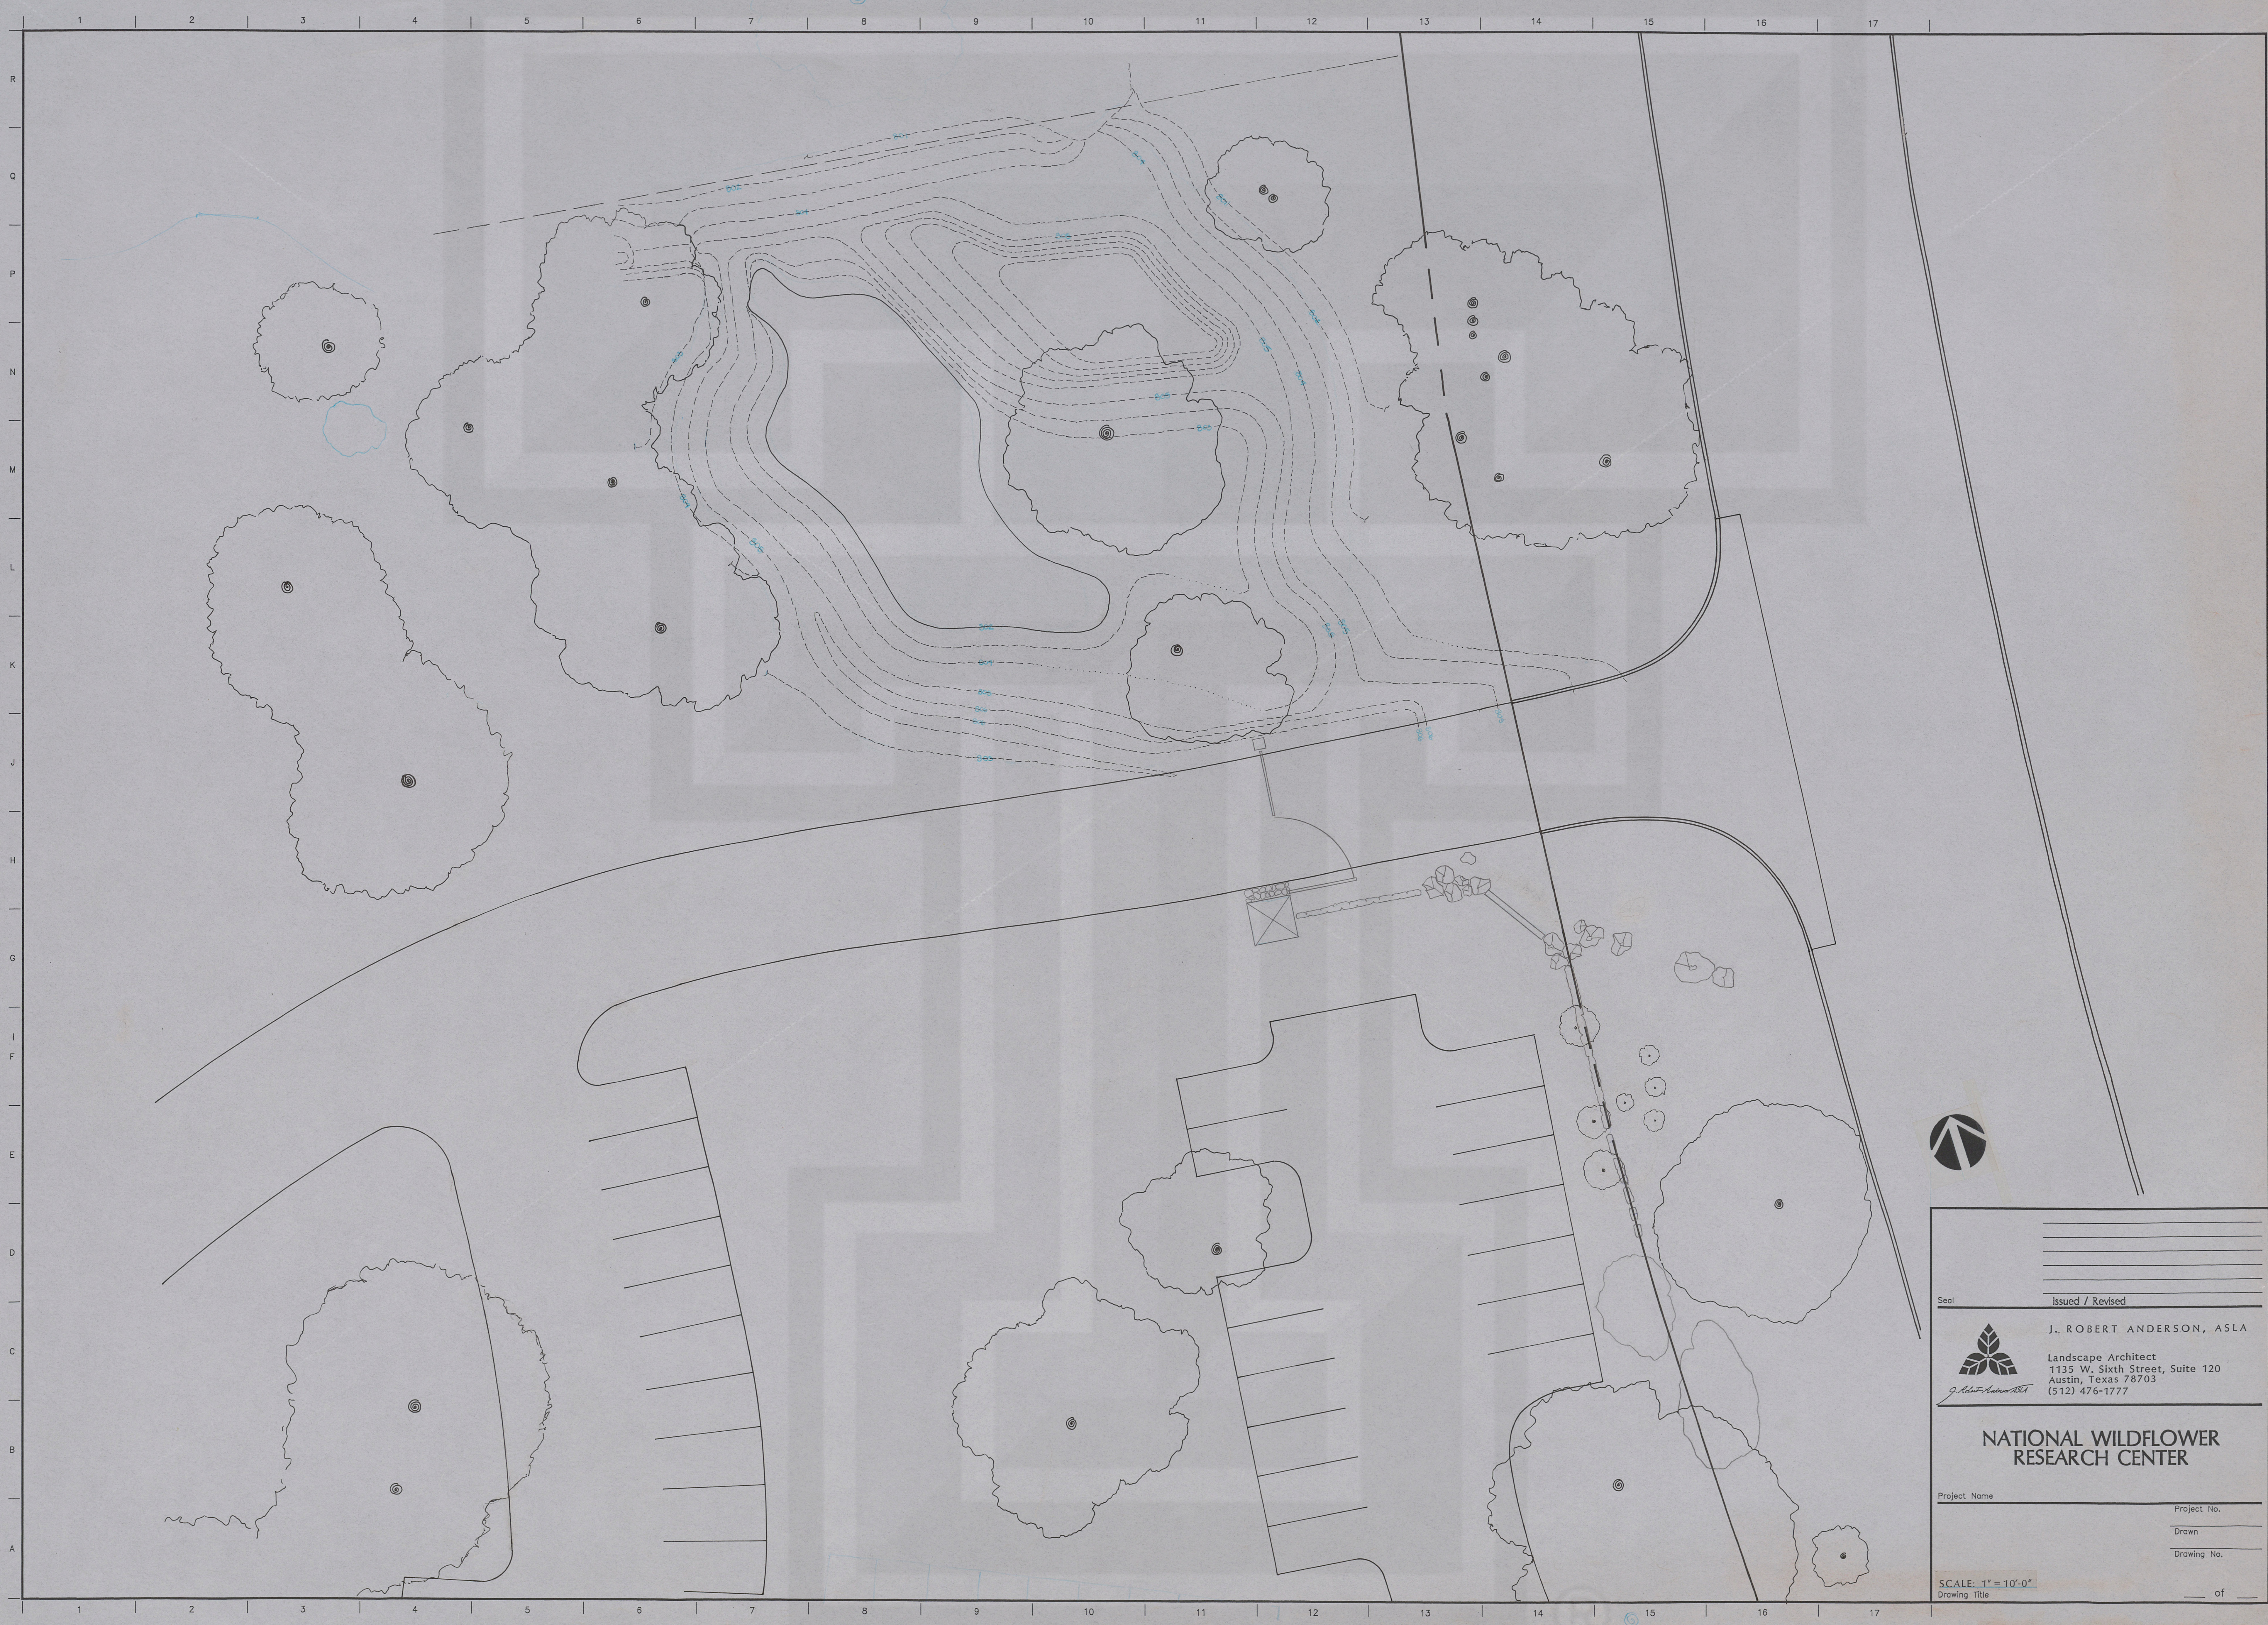

Seal		Issued / Revised	
J. ROBERT ANDERSON, ASLA			
Landscape Architect			
1135 W. Sixth Street, Suite 120			
Austin, Texas 78703			
(512) 476-1777			
NATIONAL WILDFLOWER RESEARCH CENTER			
Project Name		Project No.	
Drawn		Drawing No.	
SCALE: 1" = 10'-0"		of	
Drawing Title			