

L1.109

PAVING AND MATERIALS LEGEND

A	A	Pine Hall Brick "English Edge" Series - Color: Autumn
B	B	Pine Hall Brick "English Edge" Series - Color: Buff
C	C	Lueders Caramel Limestone - Broken Pattern
D	D	Arizona Sandstone - Random Coursed Ashlar Pattern; Color: Buckskin
D1	D1	Arizona Sandstone - Broken Pattern; Color: Buckskin
E	E	Standard Grey Concrete - Rock Salt Finish with running bond pattern for streetscape areas.
E1	E1	Standard Grey Concrete - Medium broom finish with 3" smooth trowel banding for back of house sidewalks @ parking garage walks.
F	F	Accent Banding - Scofield Admixture Color Concrete - Medium Broom Finish; Color: Westwood Brown
G	G	General Field - Scofield Admixture Color Concrete - Rock Salt Finish; Color: Harvest Wheat
H	H	Trex Accent Decking - Color: Saddle
I	I	Asphalt Paving per Civil Engineer specs.
J	J	Decomposed Crushed Granite Gravel
K	K	Adobe Tan - Scofield Admixture Color Concrete - square pattern; Medium Broom Finish

SITE FURNITURE KEY

		TOTAL QUANTITY
B1	Backed Aluminum Bench - Ref. Detail 1 Sheet L1.115	22
B2	Backless Aluminum Bench - Ref. Detail 1 Sheet L1.115	18
B3	Backed Wooden Bench - Ref. Detail 1 Sheet L1.115	36
B4	Backless Wooden Bench - Ref. Detail 1 Sheet L1.115	25
	Trash Receptacle - Ref. Detail 7 Sheet L1.115	79
	Ash Urn - Ref. Detail 3 Sheet L1.115	28
	Bike Rack - Ref. Detail 6 Sheet L1.115	10
	Bollards - Ref. Detail 14 Sheet L1.114	38
	Bollards - Ref. Detail 15 Sheet L1.114	43
	Bollards - Ref. Detail 5 Sheet L1.115	14
	Directional Kiosk By Owner	2
	Directional Kiosk By Owner	2
	Directional Kiosk By Owner	1
	Future Art Locations By Owner	5
	Atrium Grates in Landscape Areas (NDS Drains)	85
	Hardscape Drain (Smith Drains)	41


REVISIONS

DELTA	DATE	DESCRIPTION
1	05/10/06	GRANITE GRAVEL PATHS REMOVED FROM WEST PARKING AREA
2	05/24/06	REVISE HARDSCAPE ELEMENTS DUE TO VARIOUS CHANGES (OWNER-REQUESTED, CIVIL, ARCHITECTURAL)
3	08/09/06	UPDATE TO SITE FURNITURE KEY AND COUNTS
4	09/27/06	REVISE HARDSCAPE ELEMENTS DUE TO VARIOUS CHANGES (OWNER-REQUESTED, CIVIL, ARCHITECTURAL)

PROPERTY GROUP WILL EXECUTE A DEVELOPER'S
MENT WITH THE CITY OF AUSTIN FOR THE LANDSCAPING
LOADED AREA

DOMAIN DRIVE

L1.109

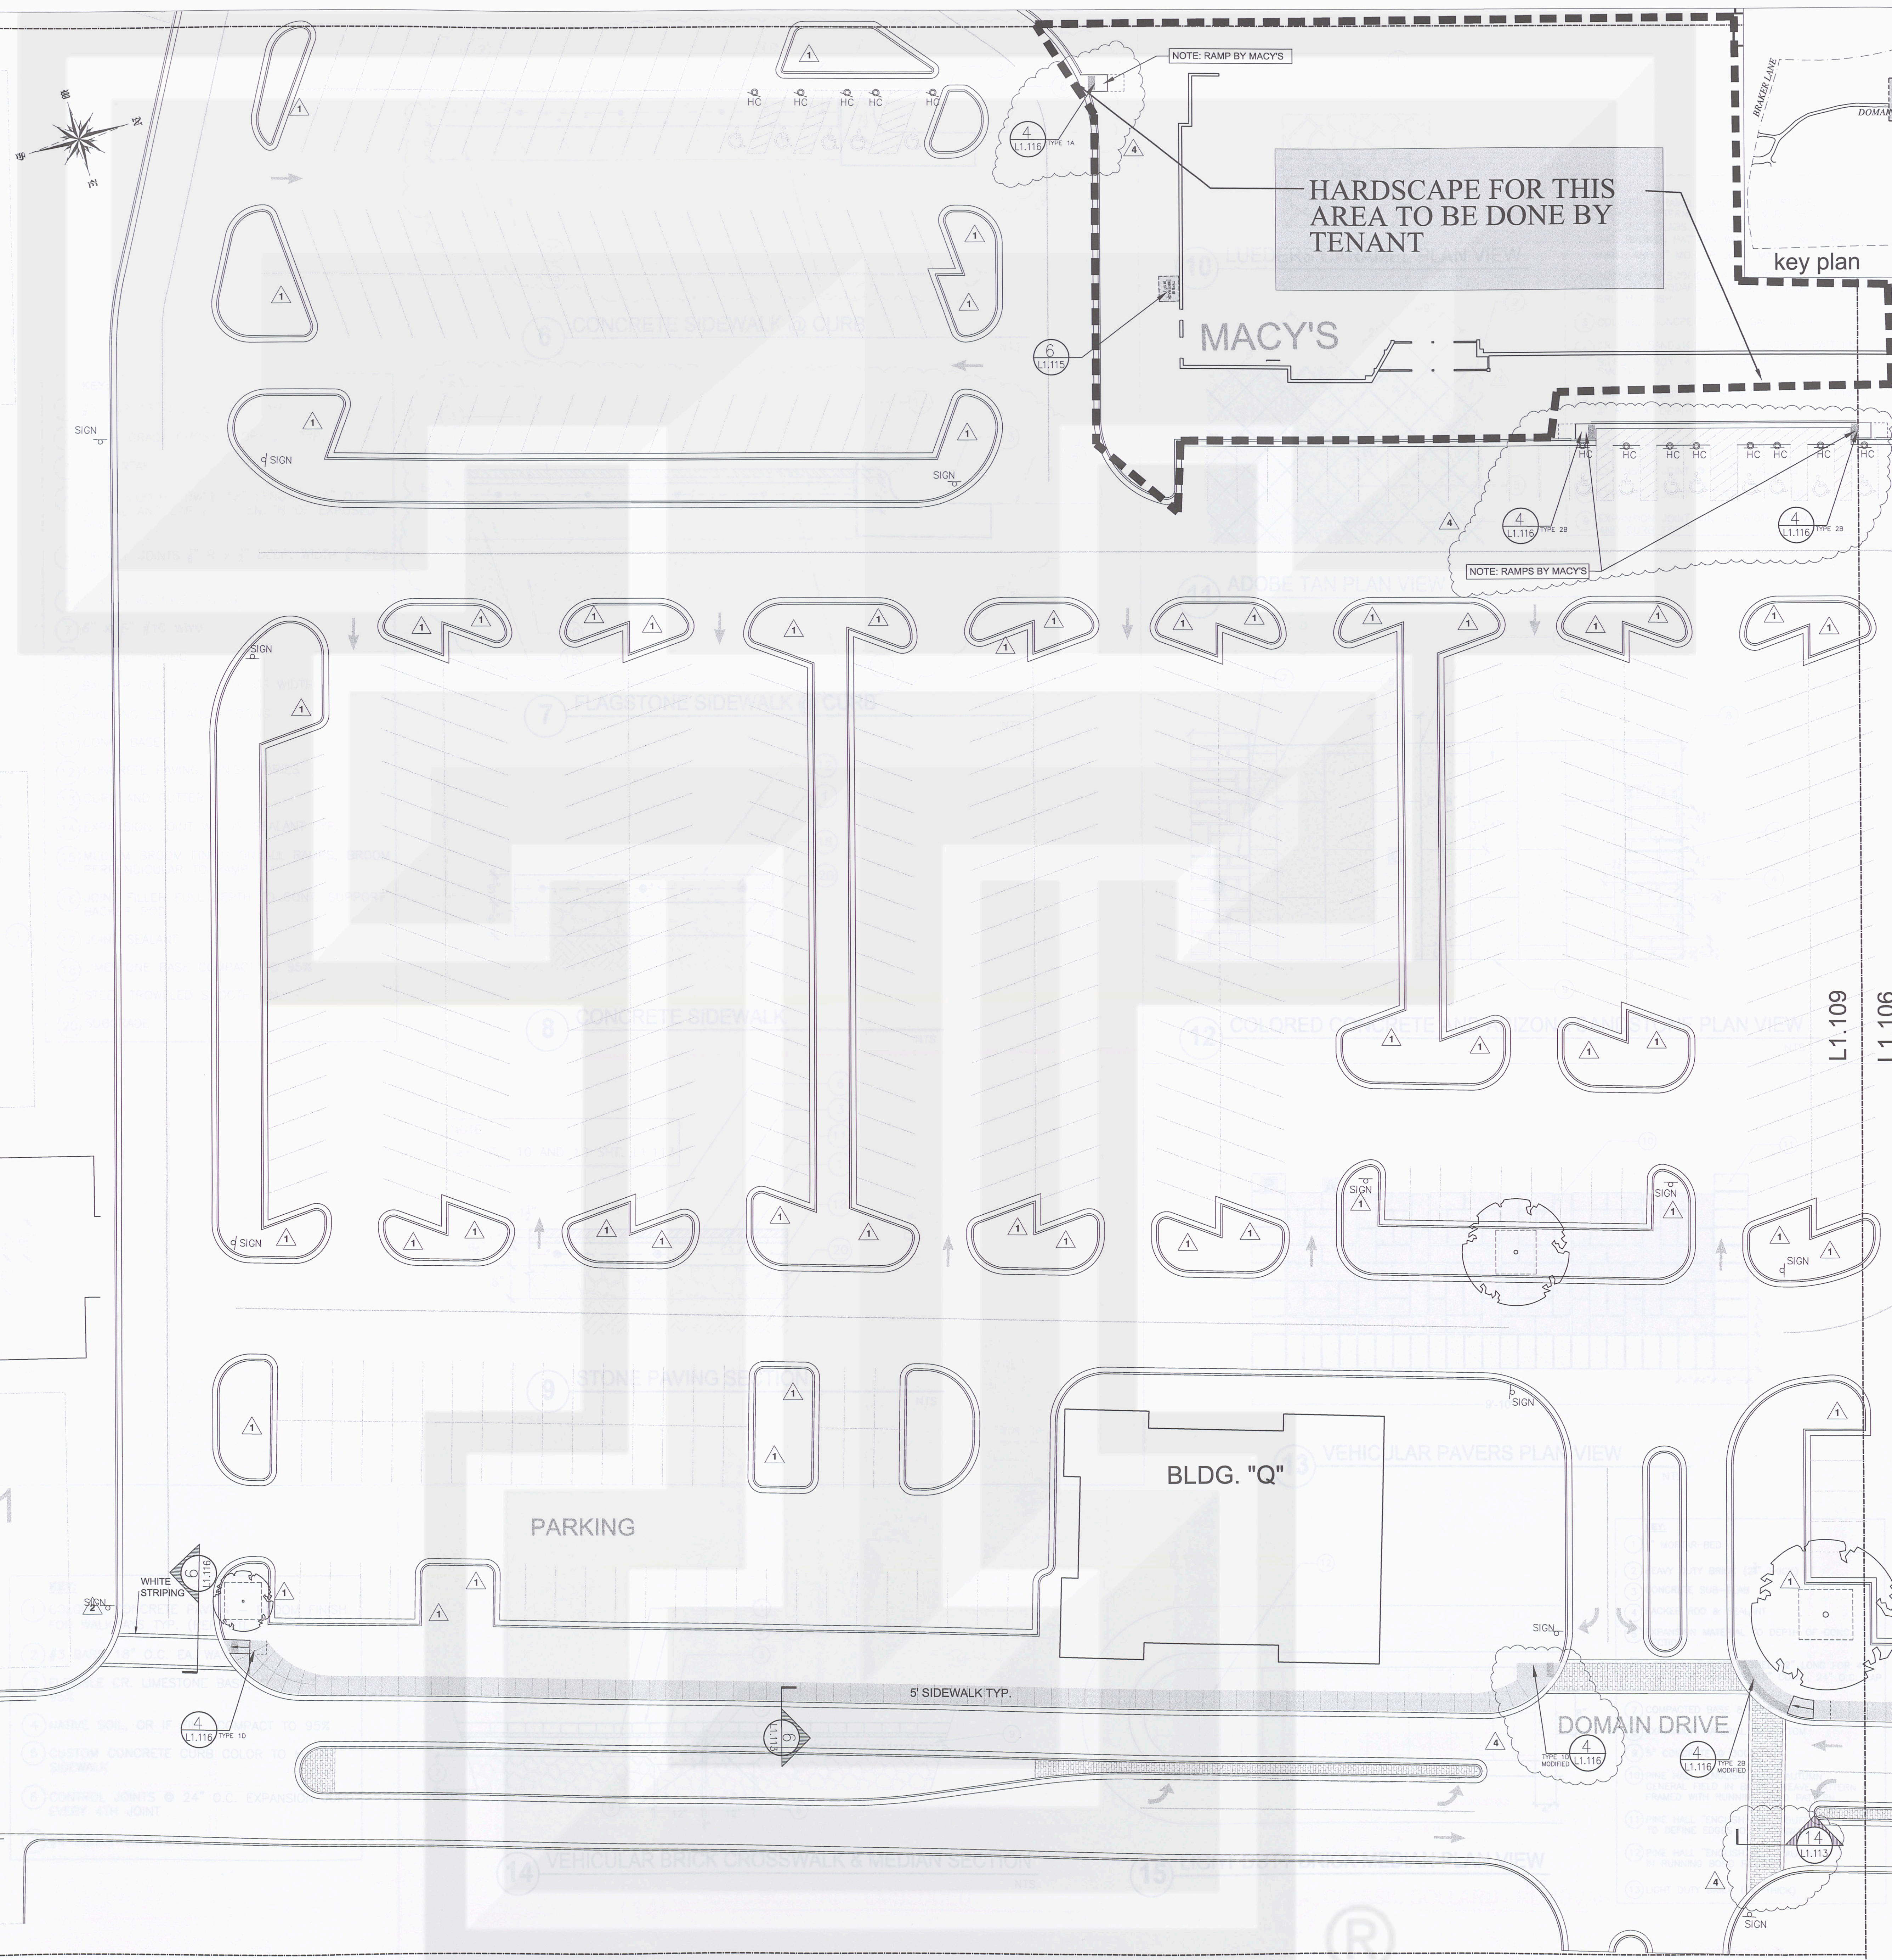

key plan

A JOINT VENTURE OF:

ENDEAVOR

SIMON

J. Robert Anderson, FASLA
landscape architects • austin, texas •
3718 MANCHACA ROAD
AUSTIN, TEXAS 78704
512-440-1949
440-8000 FAX



09/27/06 SCALE: 1" = 20'
0 10' 20' 40' 60'

Project:

the domain
AUSTIN, TEXAS

JPR ARCHITECTS
31000 Northwestern Suite 100
Farmington Hills, Michigan 48334-2585
phone 248 737 0180 fax 248 737 9161

SHEET TITLE:
HARDSCAPE MATERIALS PLAN

Sheet No.
L1.109