




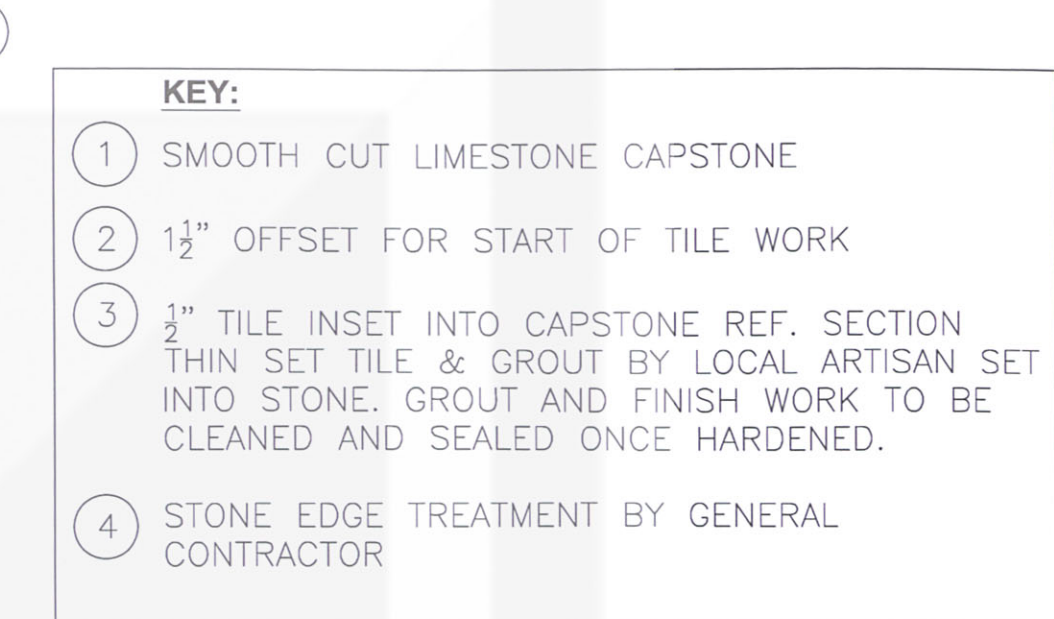

3 SEATWALL FOR ARTISAN TILE WORK

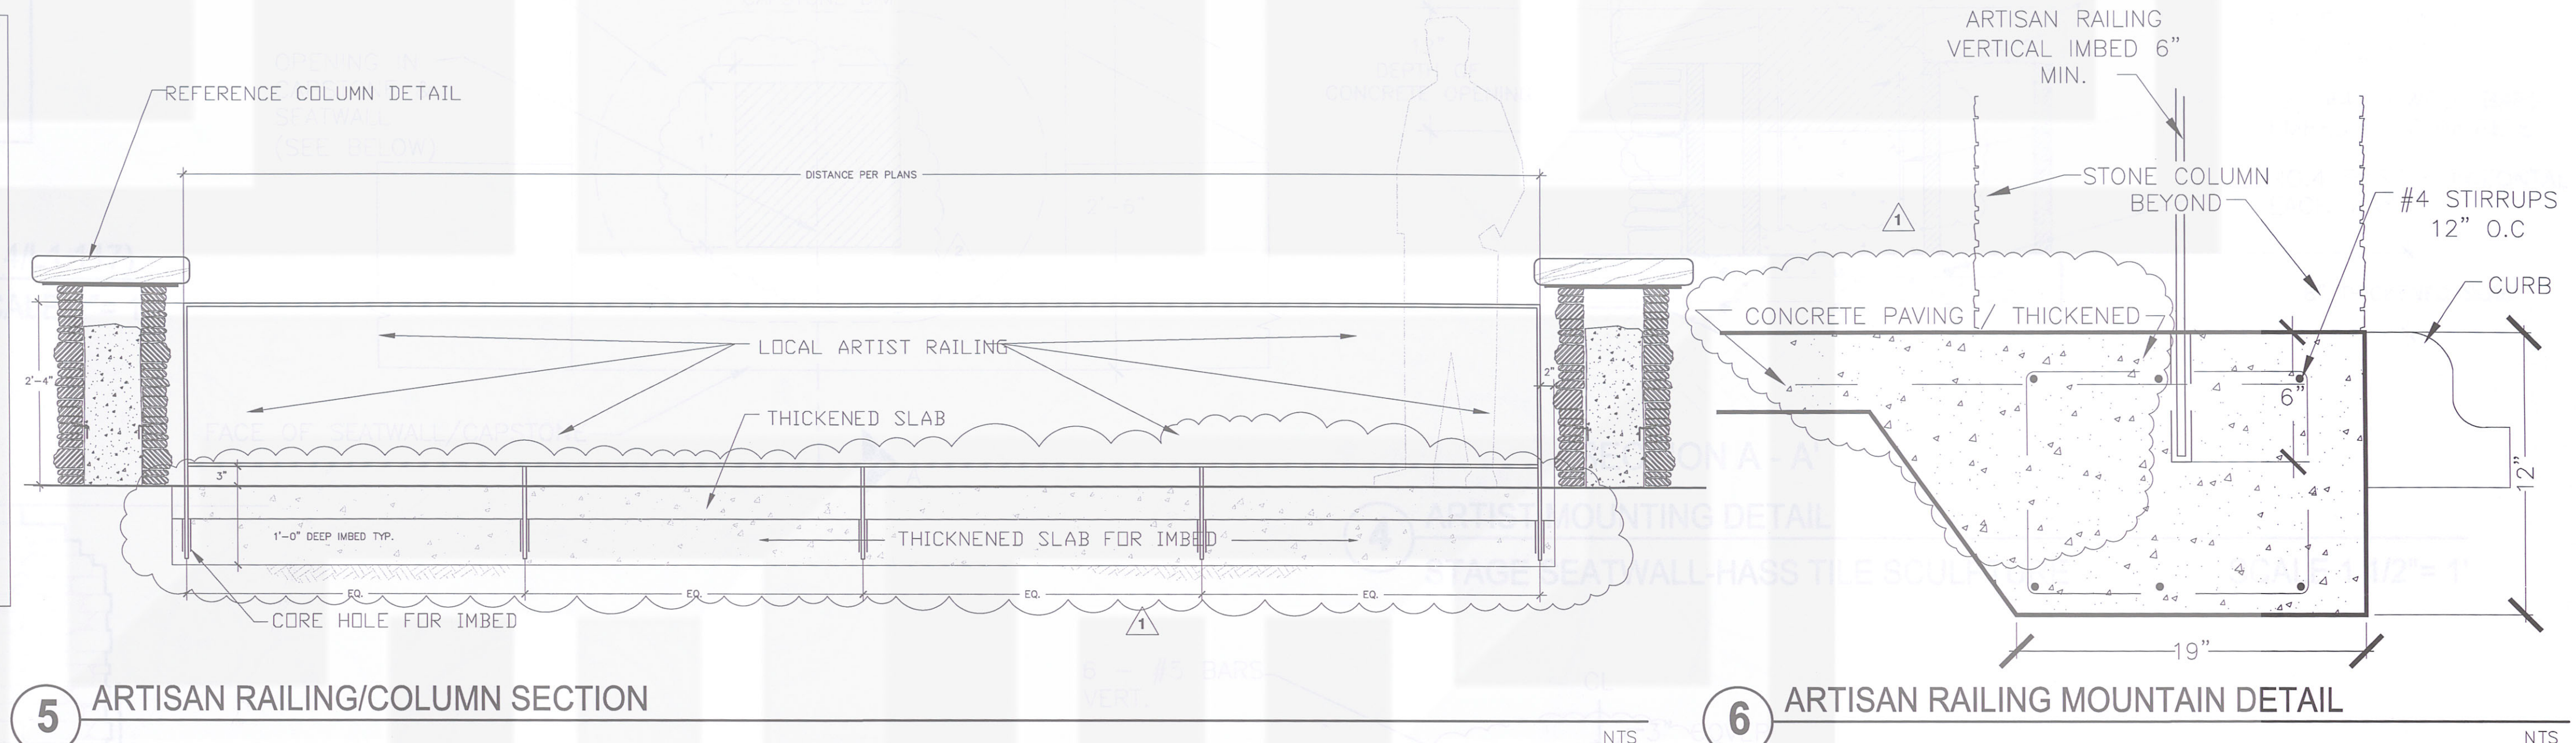

6 ARTISAN RAILING MOUNTAIN DETAIL

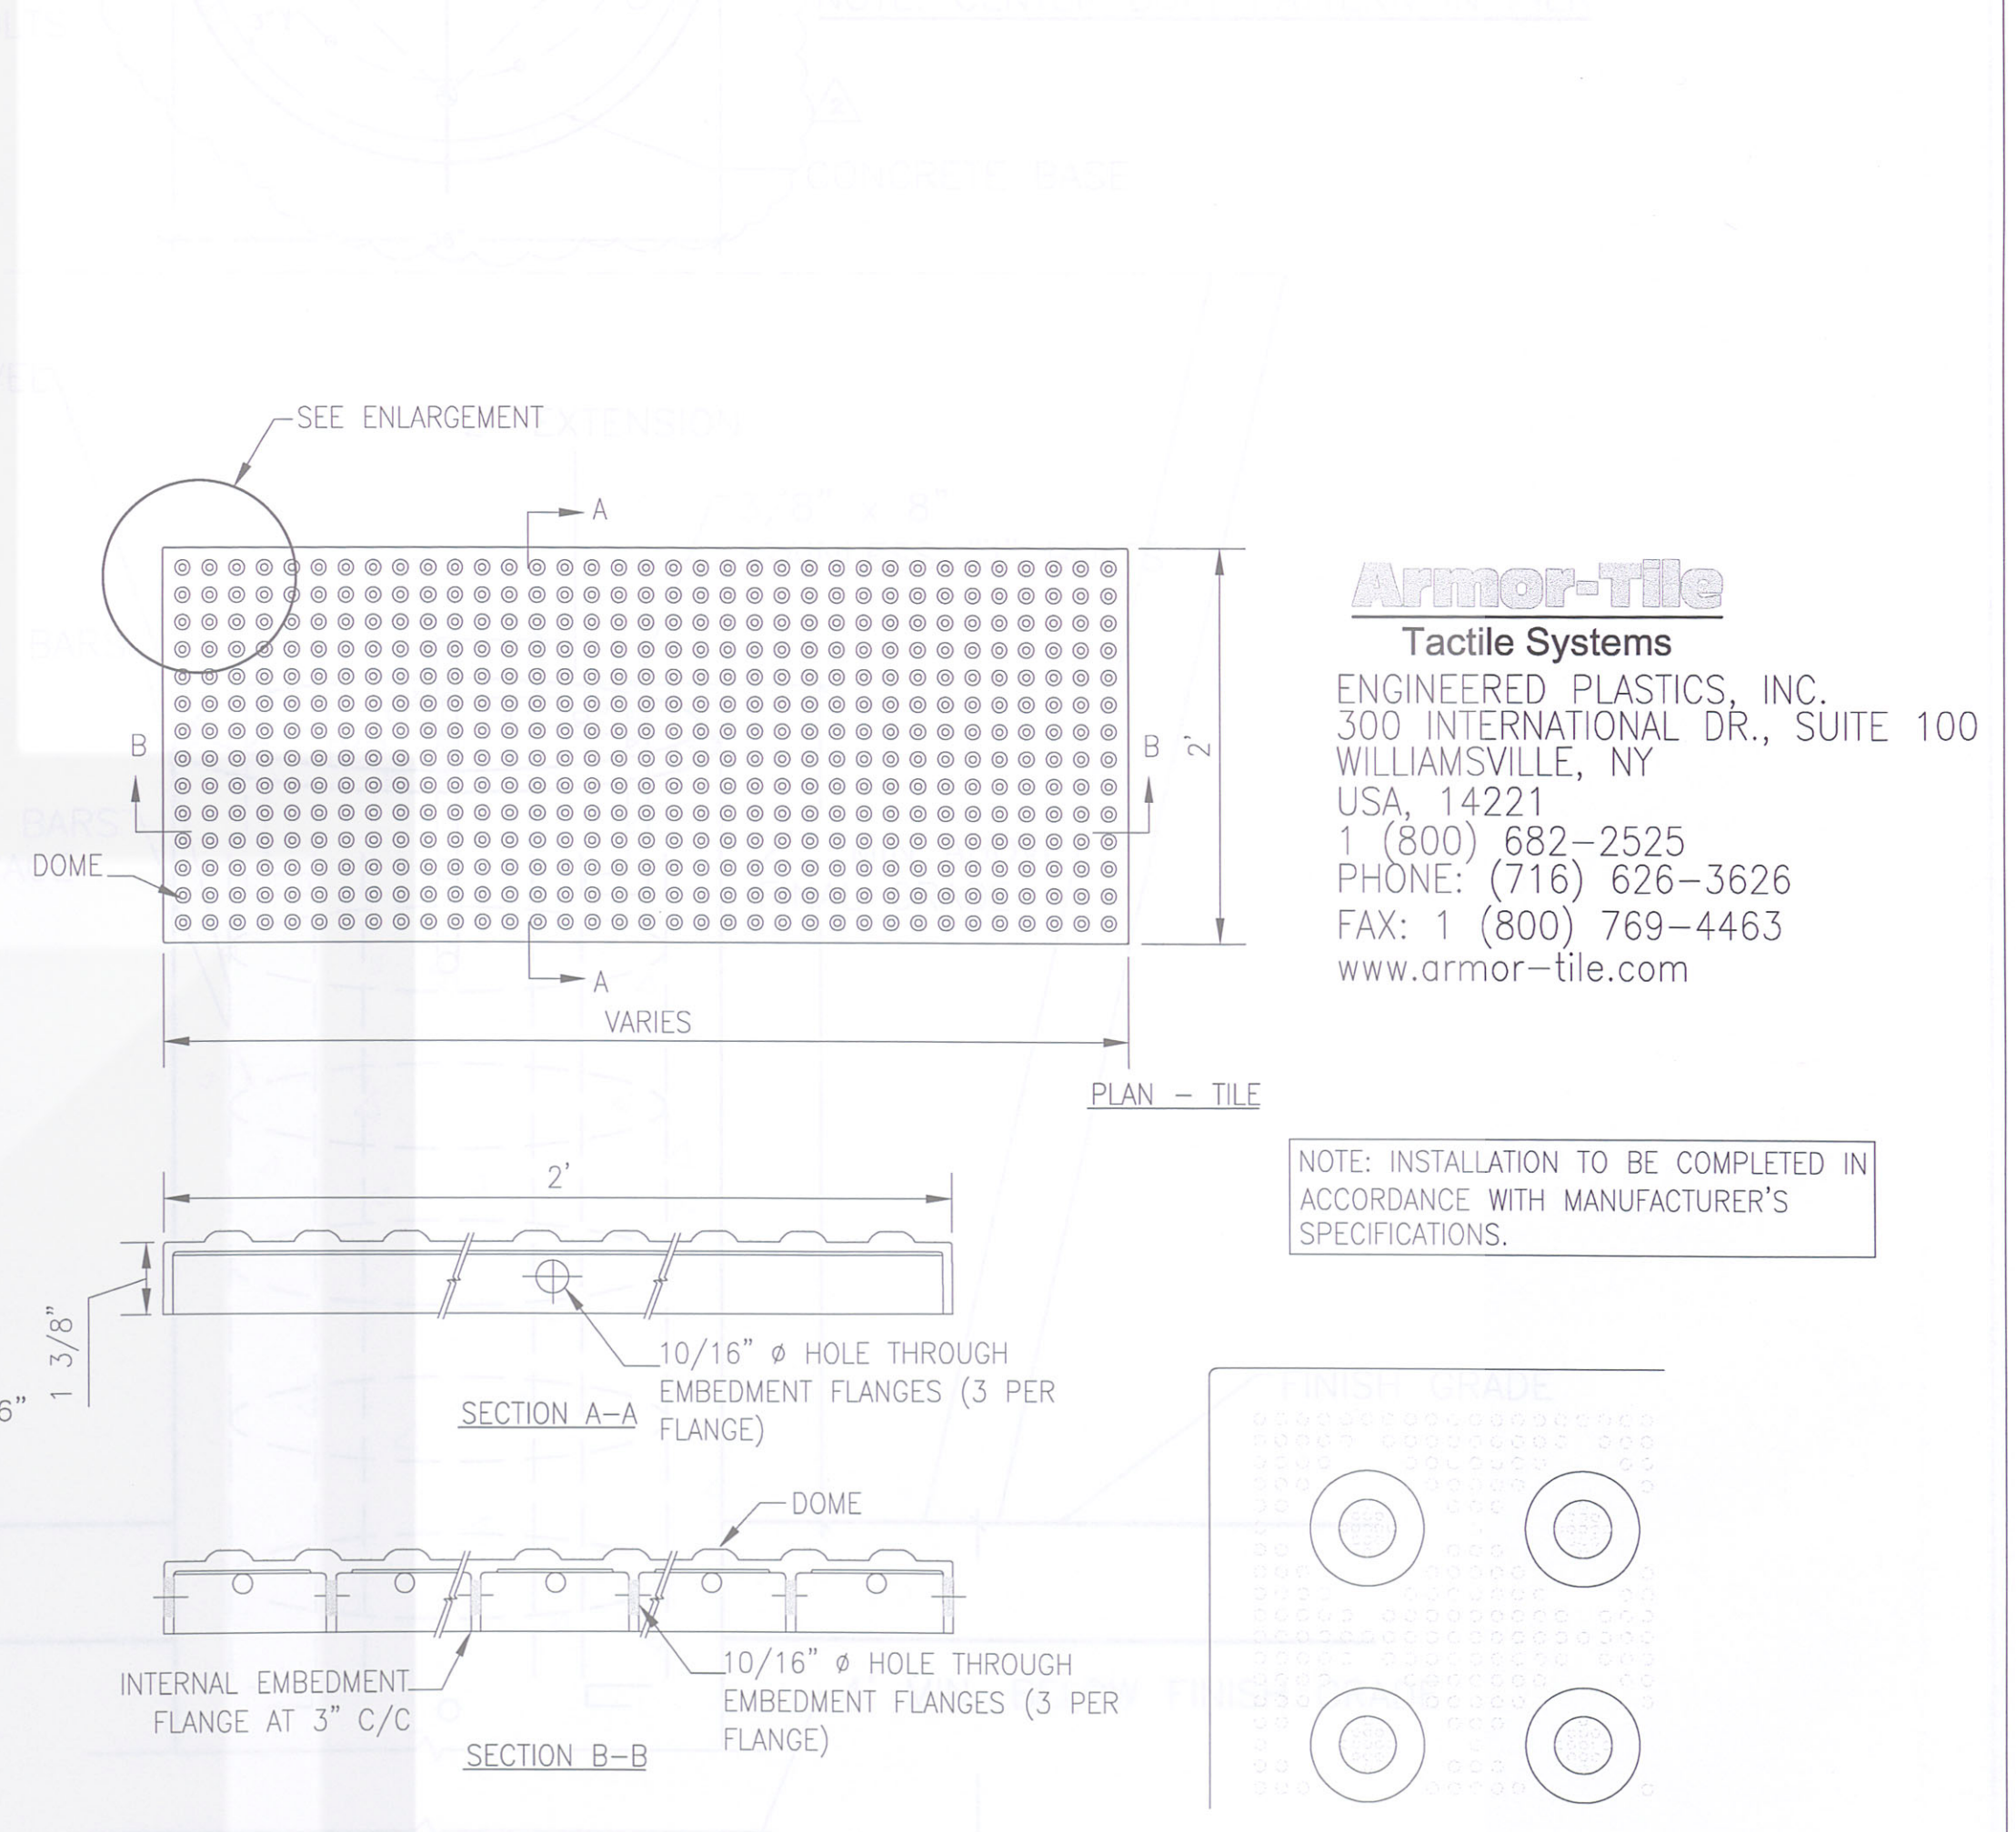

 DETECTABLE WARNING TILE