
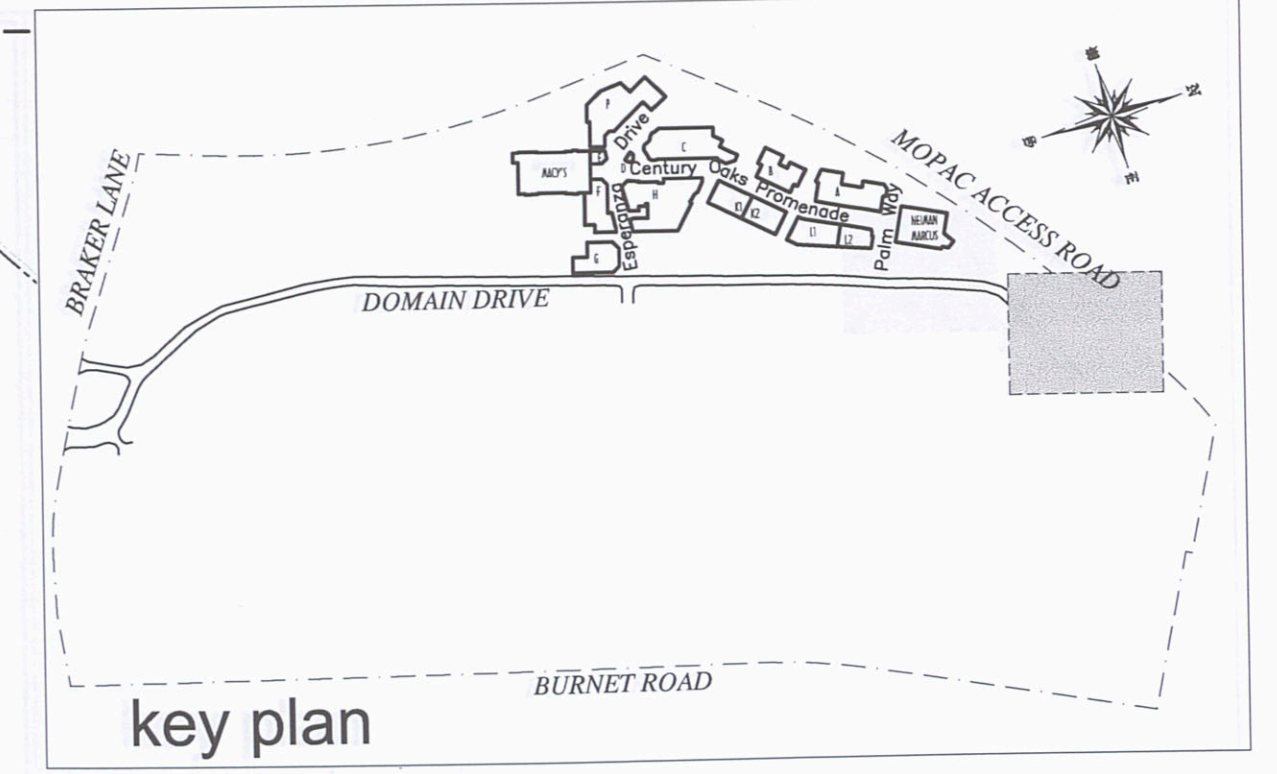


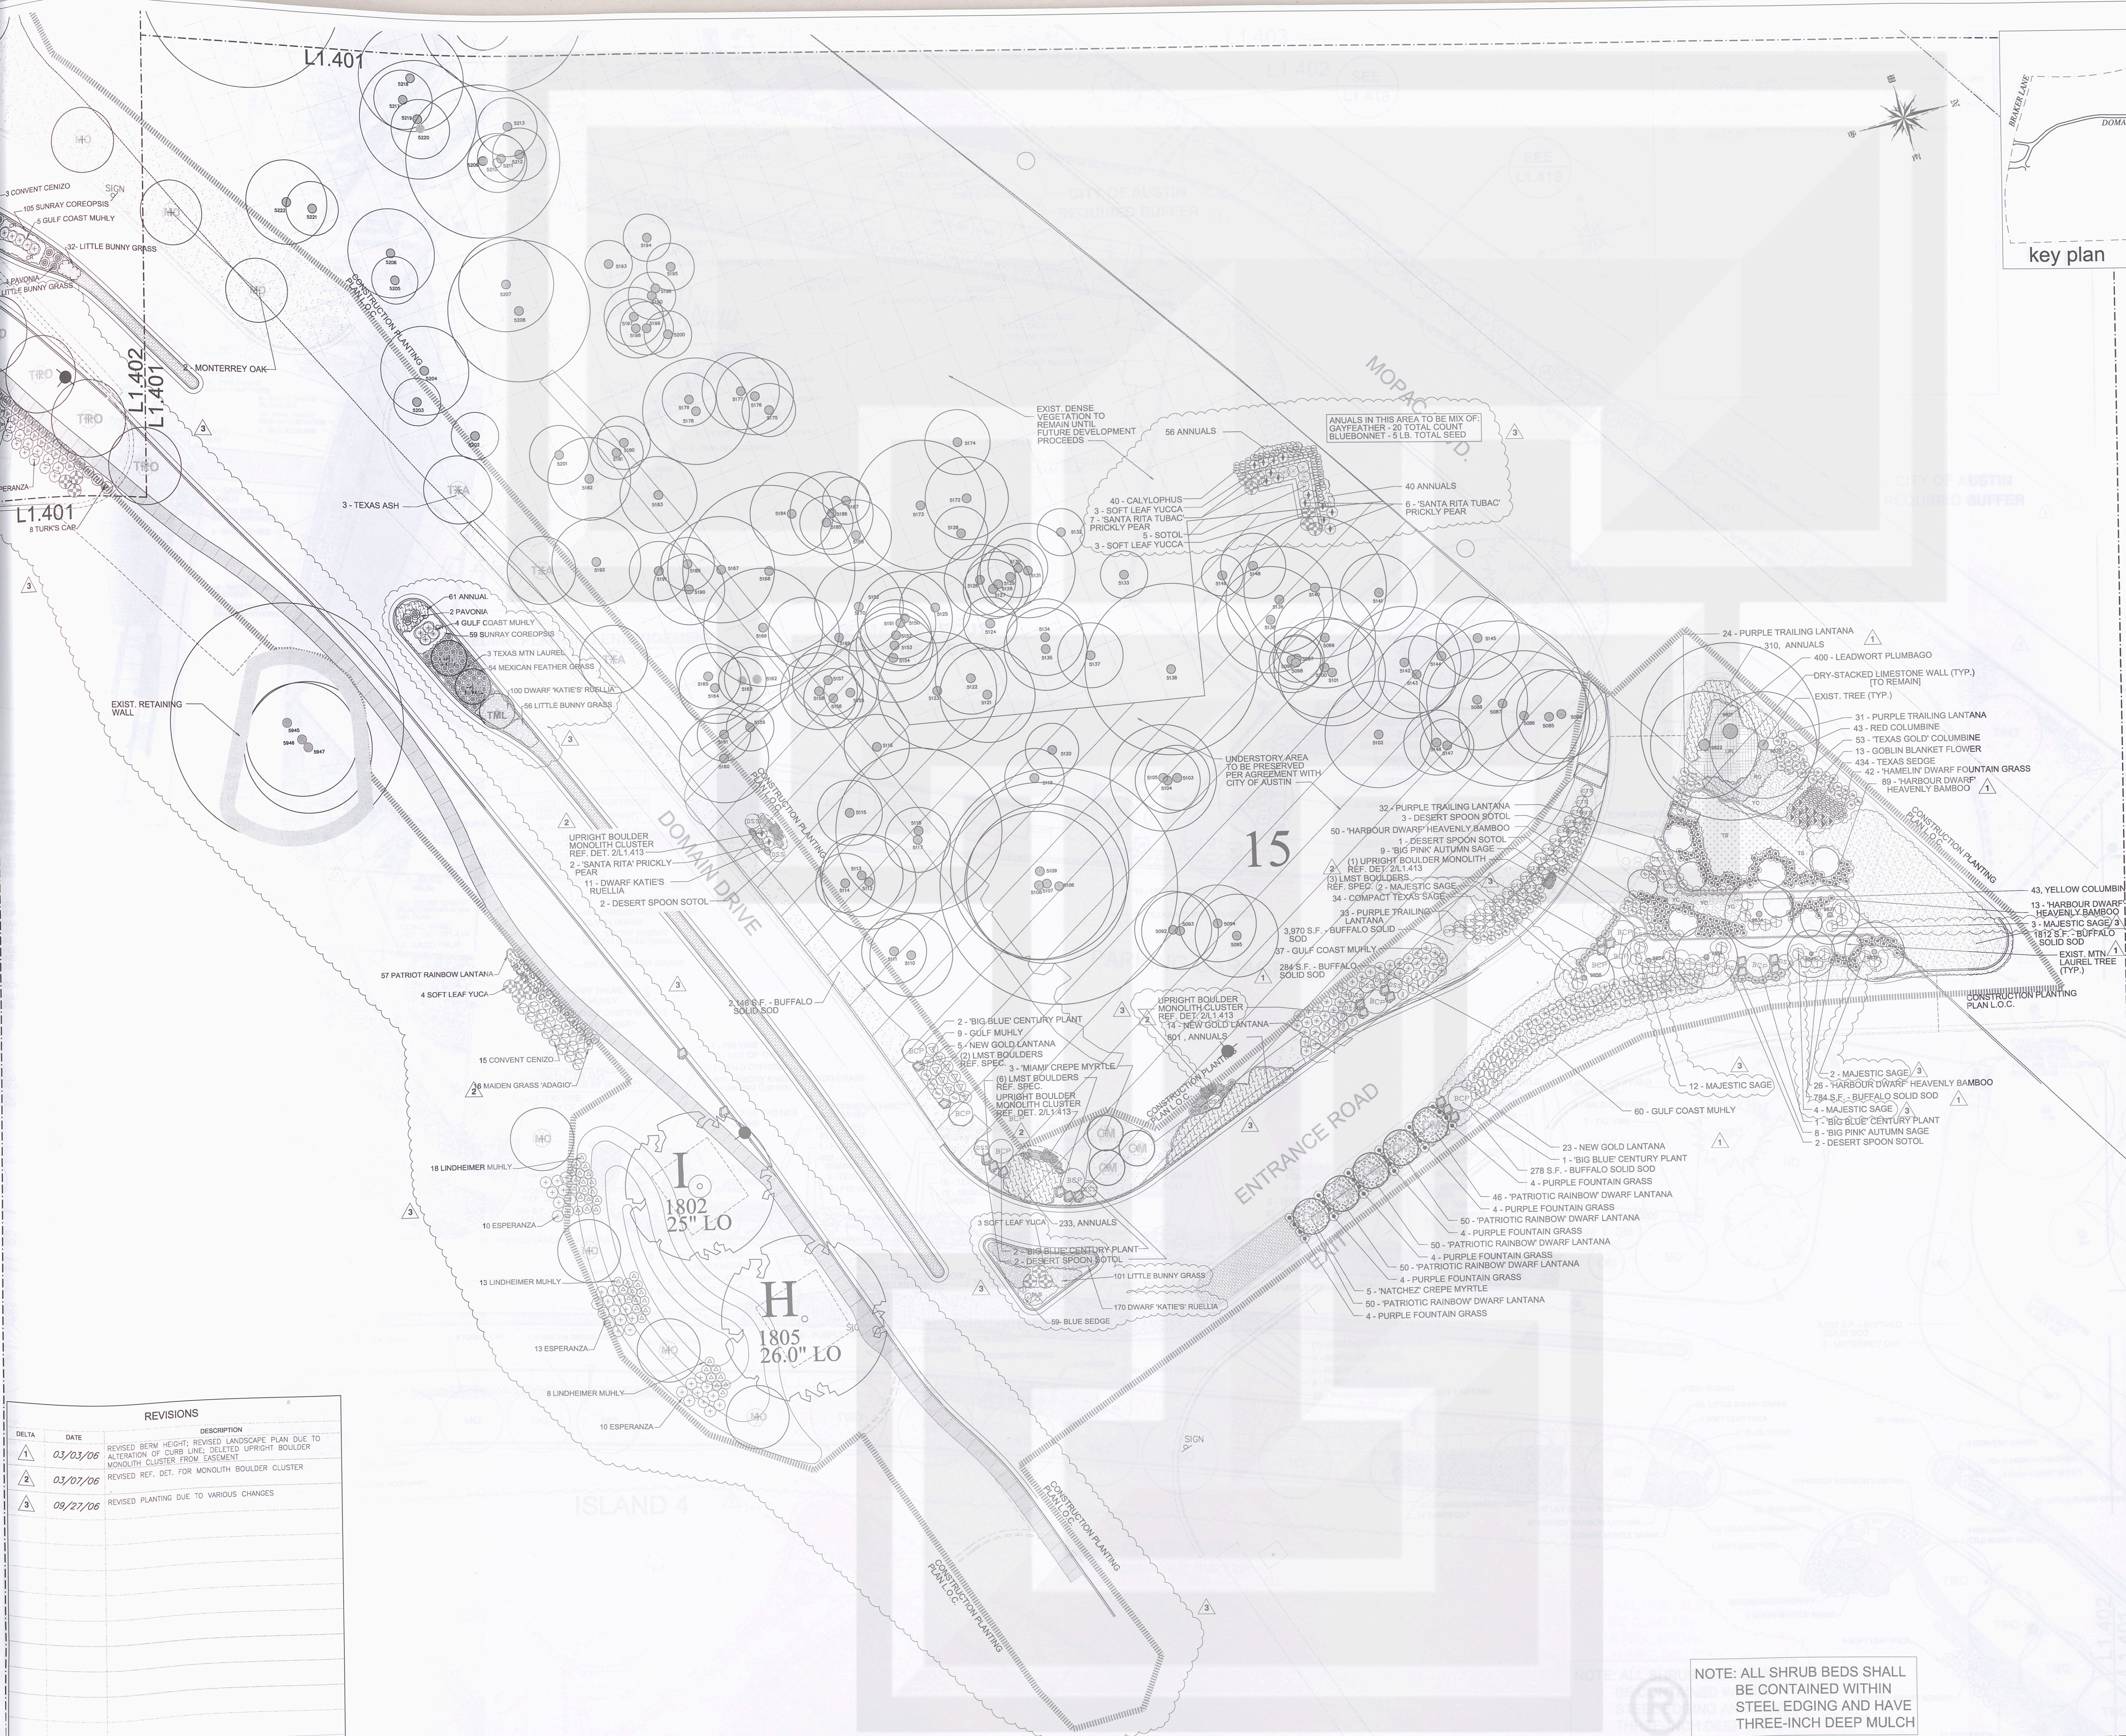

REVISIONS		
DATE	DESCRIPTION	
03/03/06	REVISED BERM HEIGHT; REVISED LANDSCAPE PLAN DUE TO ALTERATION OF CURB LINE; DELETED UPRIGHT BOULDER MONOLITH CLUSTER FROM EASEMENT	1
03/07/06	REVISED REF. DET. FOR MONOLITH BOULDER CLUSTER	2
09/27/06	REVISED PLANTING DUE TO VARIOUS CHANGES	3

NOTE: ALL SHRUB BEDS SHALL BE CONTAINED WITHIN STEEL EDGING AND HAVE THREE-INCH DEEP MULCH

A JOINT VENTURE OF:

SIMON

ENDEAVOR

J. Robert Anderson, FASLA
 landscape architects . austin, texas .
 3718 MANCHACA ROAD
 AUSTIN, TEXAS 78704
 512.440.1049
 440-8000 FAX

09/27/06
 0' 10' 20' SCALE: 1" = 20'
 40' 60'

Project:

the domain
 AUSTIN, TEXAS

JPR ARCHITECTS
 31000 Northwestern Suite 100
 Farmington Hills Michigan 48334-2585
 phone 248 737 0180 fax 248 737 9161

SHEET TITLE:
PLANTING PLAN

Sheet No.
L1.401