


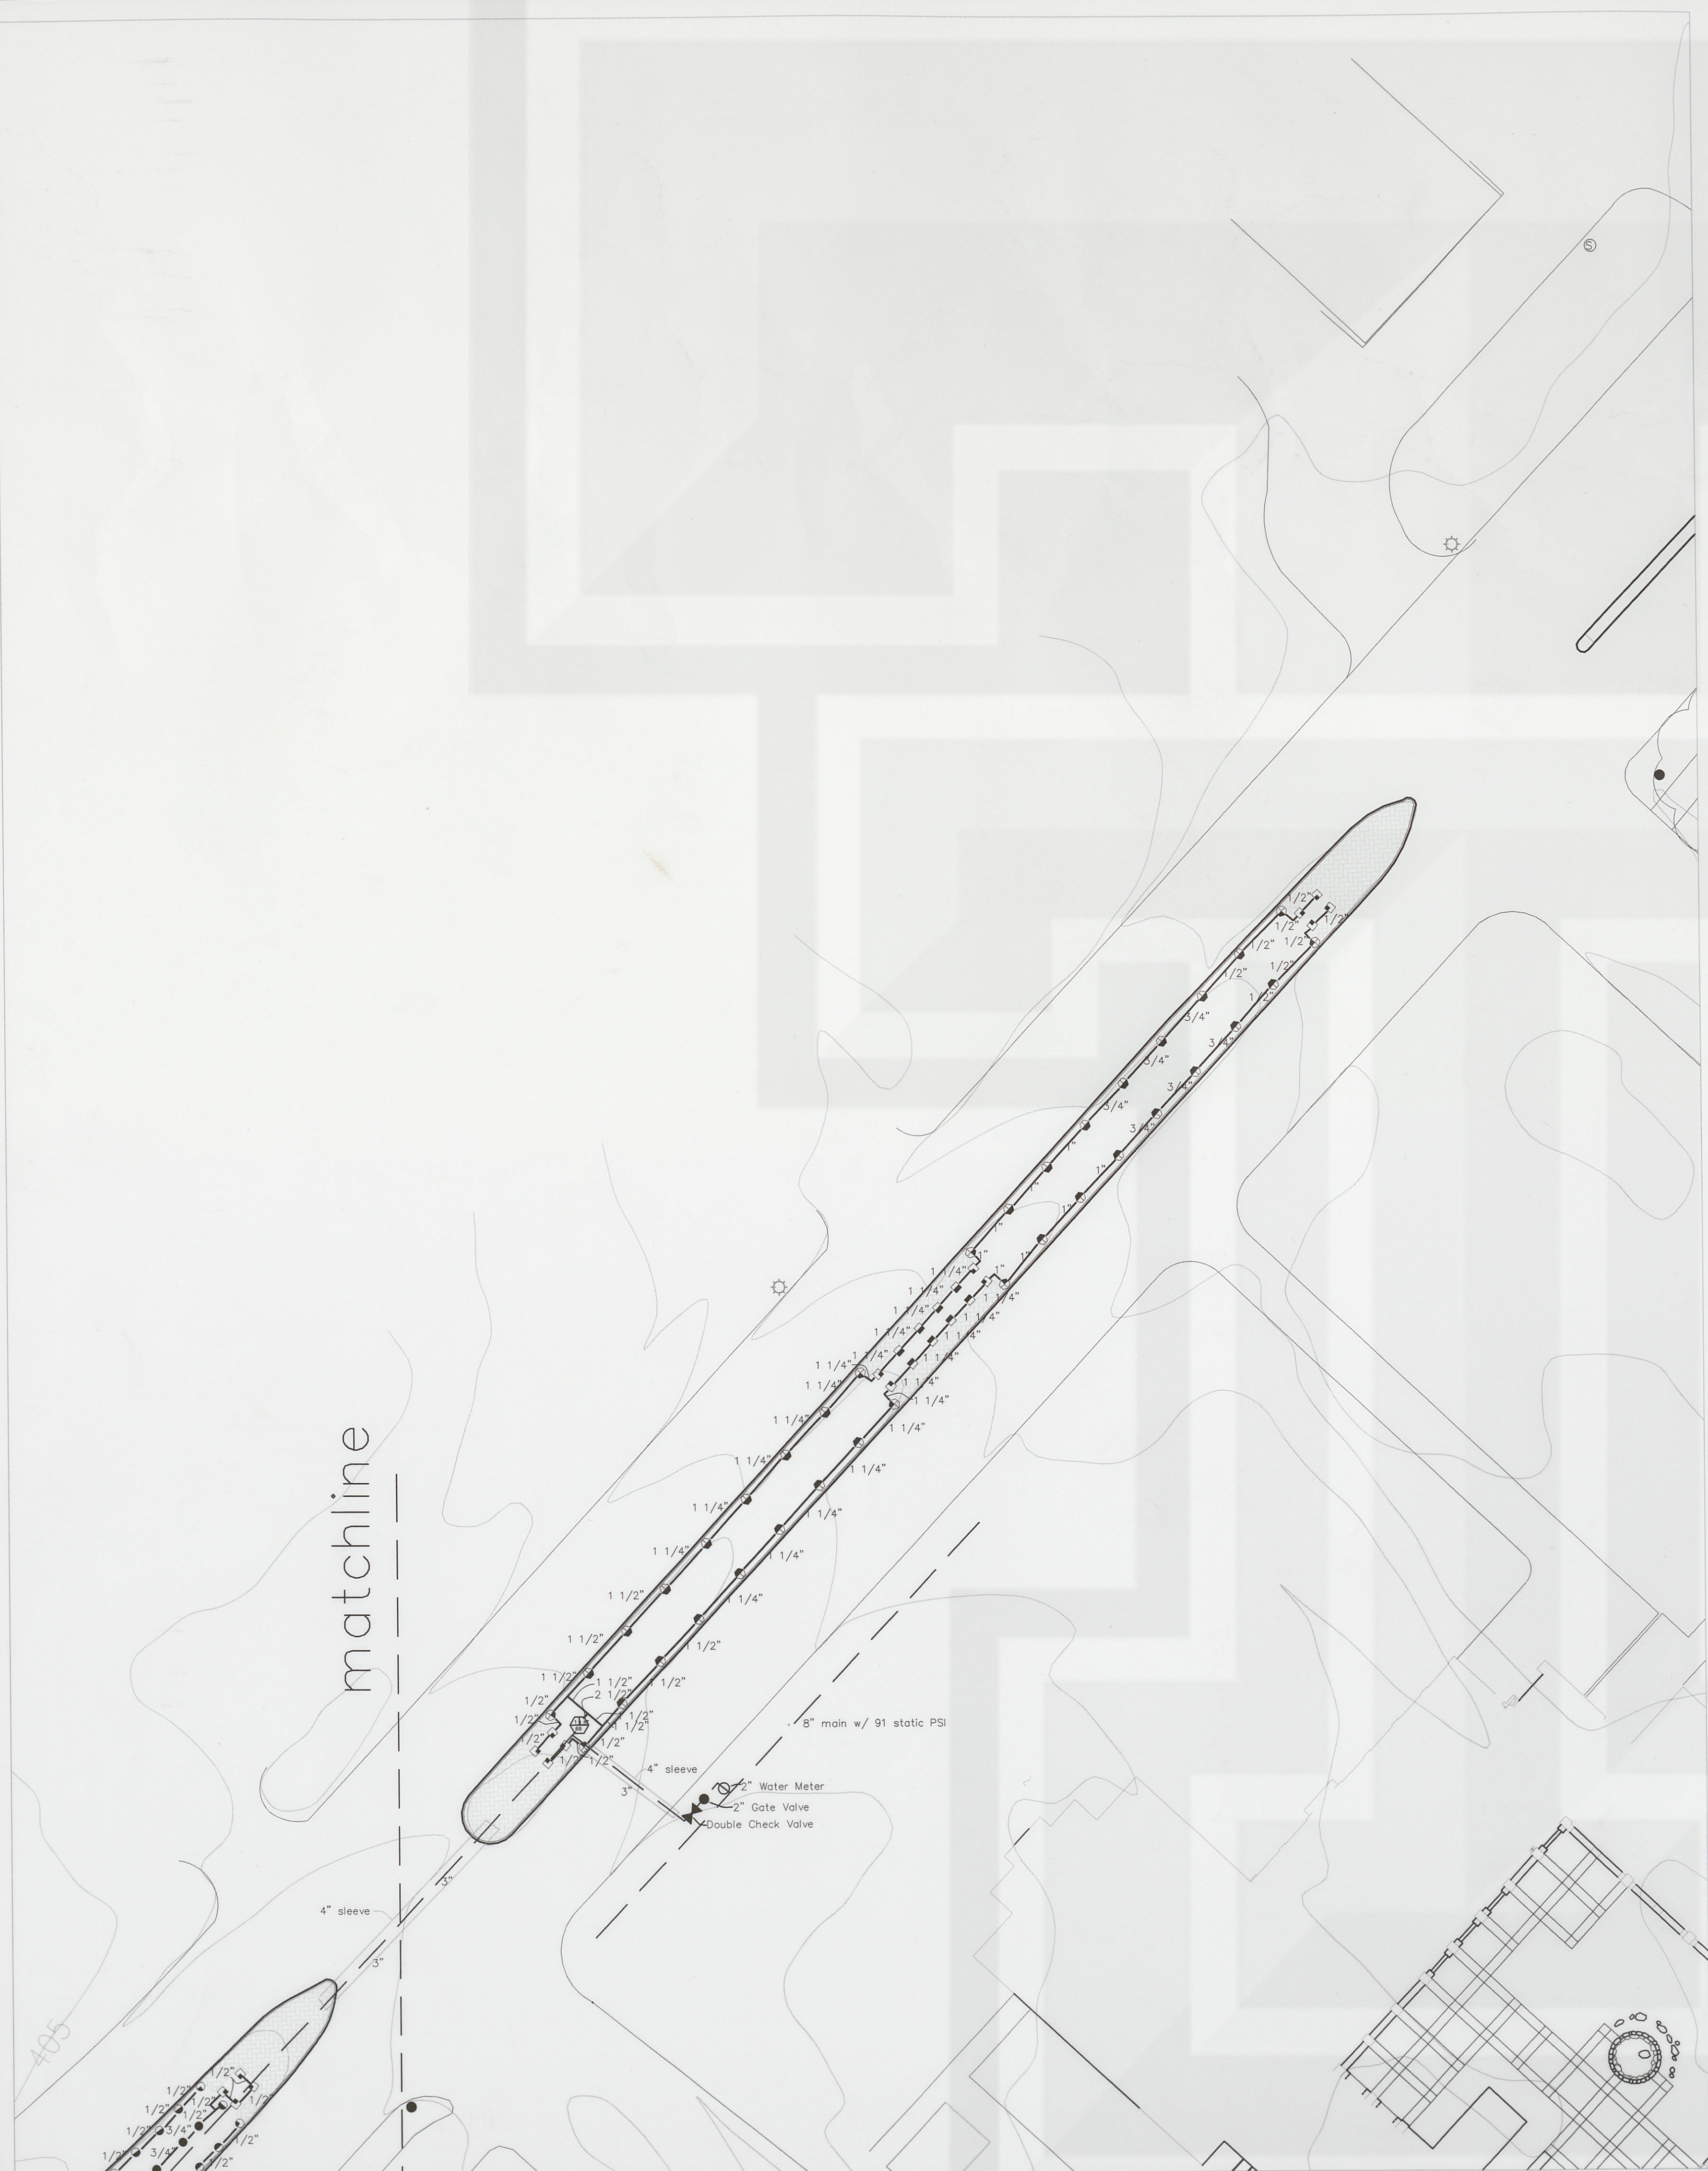

- 15' radius full
- 15' radius 3/4
- 15' radius half
- 15' radius quarter
- 10' radius full
- 10' radius 3/4
- 10' radius half
- 10' radius quarter
- 8' radius full
- 8' radius 3/4
- 8' radius half
- 8' radius quarter

Valve Number
Valve Size
Gallons Per Minute
Double Check

----- Lateral
----- Main Line

Baylor University

Dutton Ave.
Medians

Waco, Texas

Revisions:			
No.	Date	By	Comments
1	10.10.00	GFC	revisions per city



1715 So. Capital of Texas Highway
Suite 105
Austin, Texas 78746

Phone: (512) 329-8882
Fax: (512) 329-8883
Email: mail@JRobertAnderson.com
www.JRobertAnderson.com

Key Plan:

Sheet Title:
Irrigation Plan

Filename:	Planting Plan	Scale:	1"=20'
Issue Date:	02.22.01	Issue For:	BU
Drawn By:	GFC	Checked By:	JRA



Sheet Number:
L3