


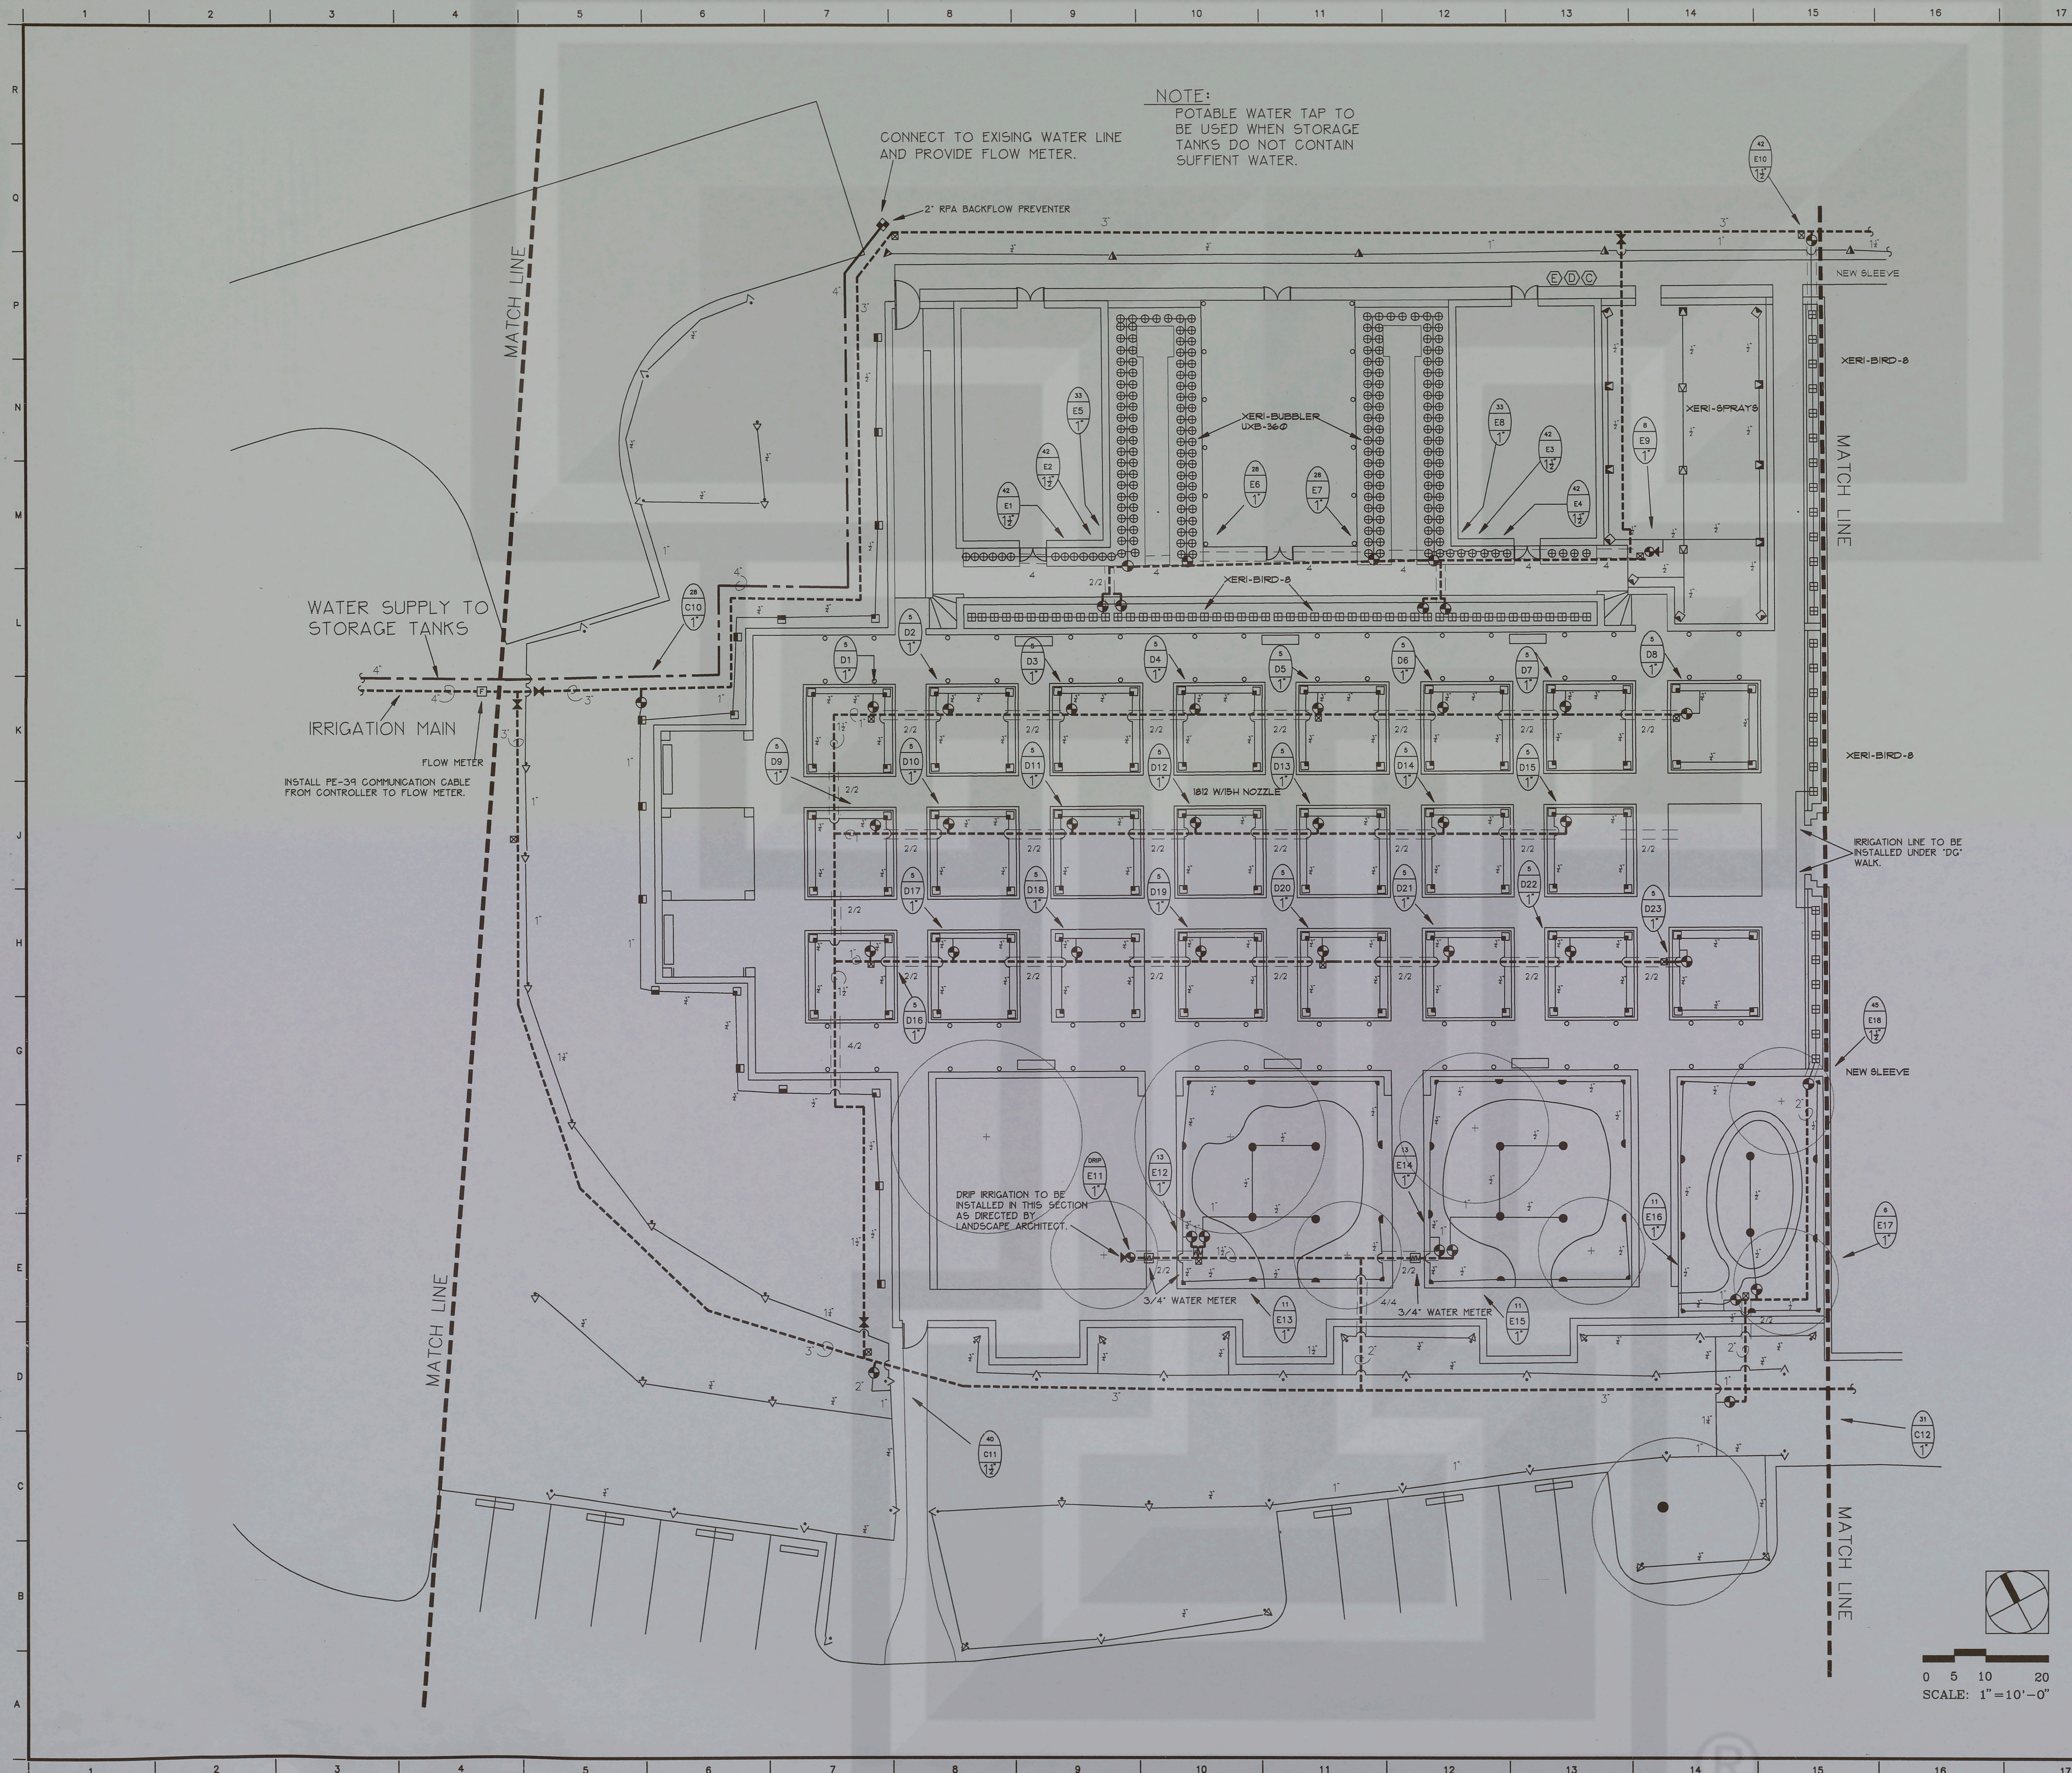

KEY MAP

REFER TO SHEET LP-7 FOR
LANDSCAPE PLAN.

REFER TO SHEET LI-7 FOR
IRRIGATION NOTES, LEGEND
AND DETAILS.

Issued / Revised	
	Dan M. Pope Irrigation Consultant 7751 Hwy 36W Rosenberg, Texas 77471 (713) 341-0255
NATIONAL WILDFLOWER RESEARCH CENTER	
LANDSCAPE IRRIGATION PLAN	Project No. 94-22 Drawn DMP Approved Sheet No.
LI-4	

