




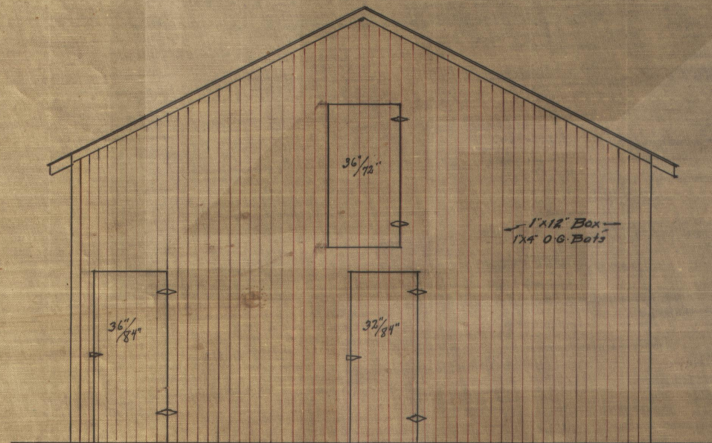


END ELEVATION
SCALE 1/4" EQUALS 1'-0"

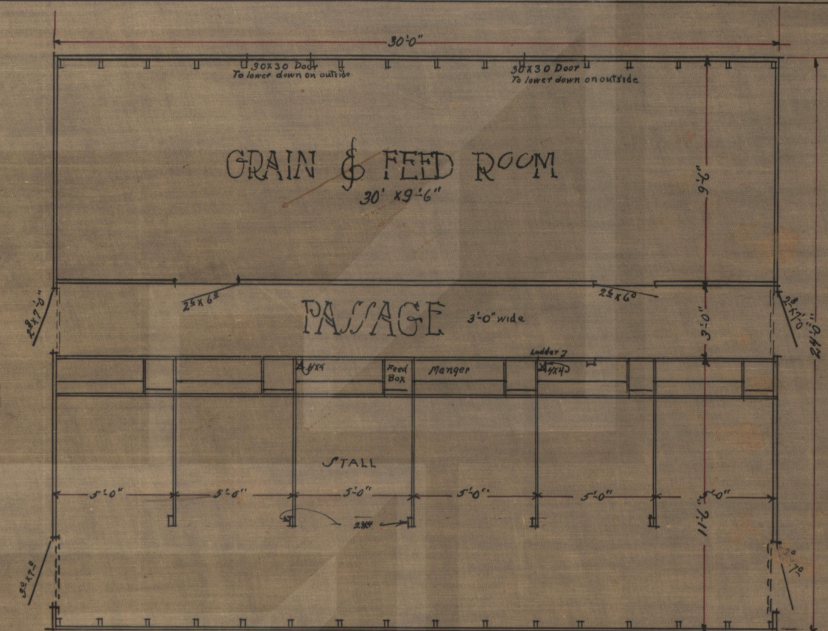

PLAN OF BARN
SCALE 1/4" EQUALS 1'-0"

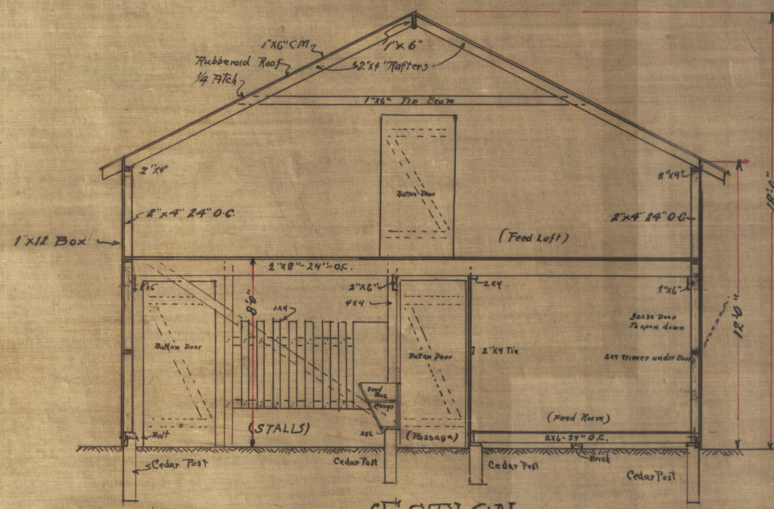

SECTION
SCALE 1/4" EQUALS 1'-0"

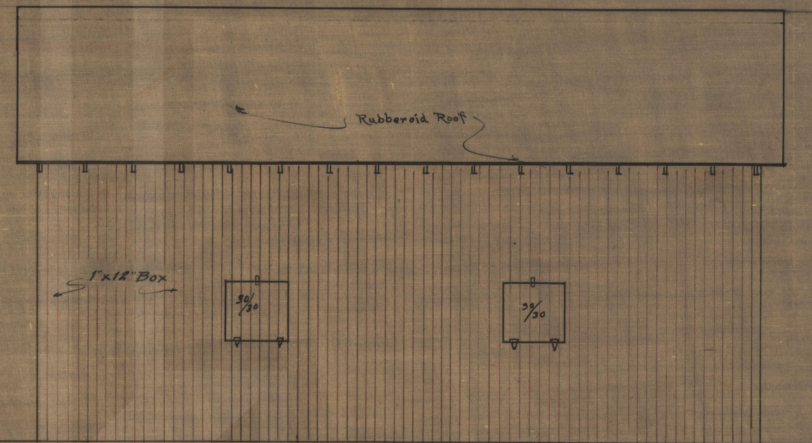

SIDE ELEVATION
SCALE 1/4" EQUALS 1'-0"

