


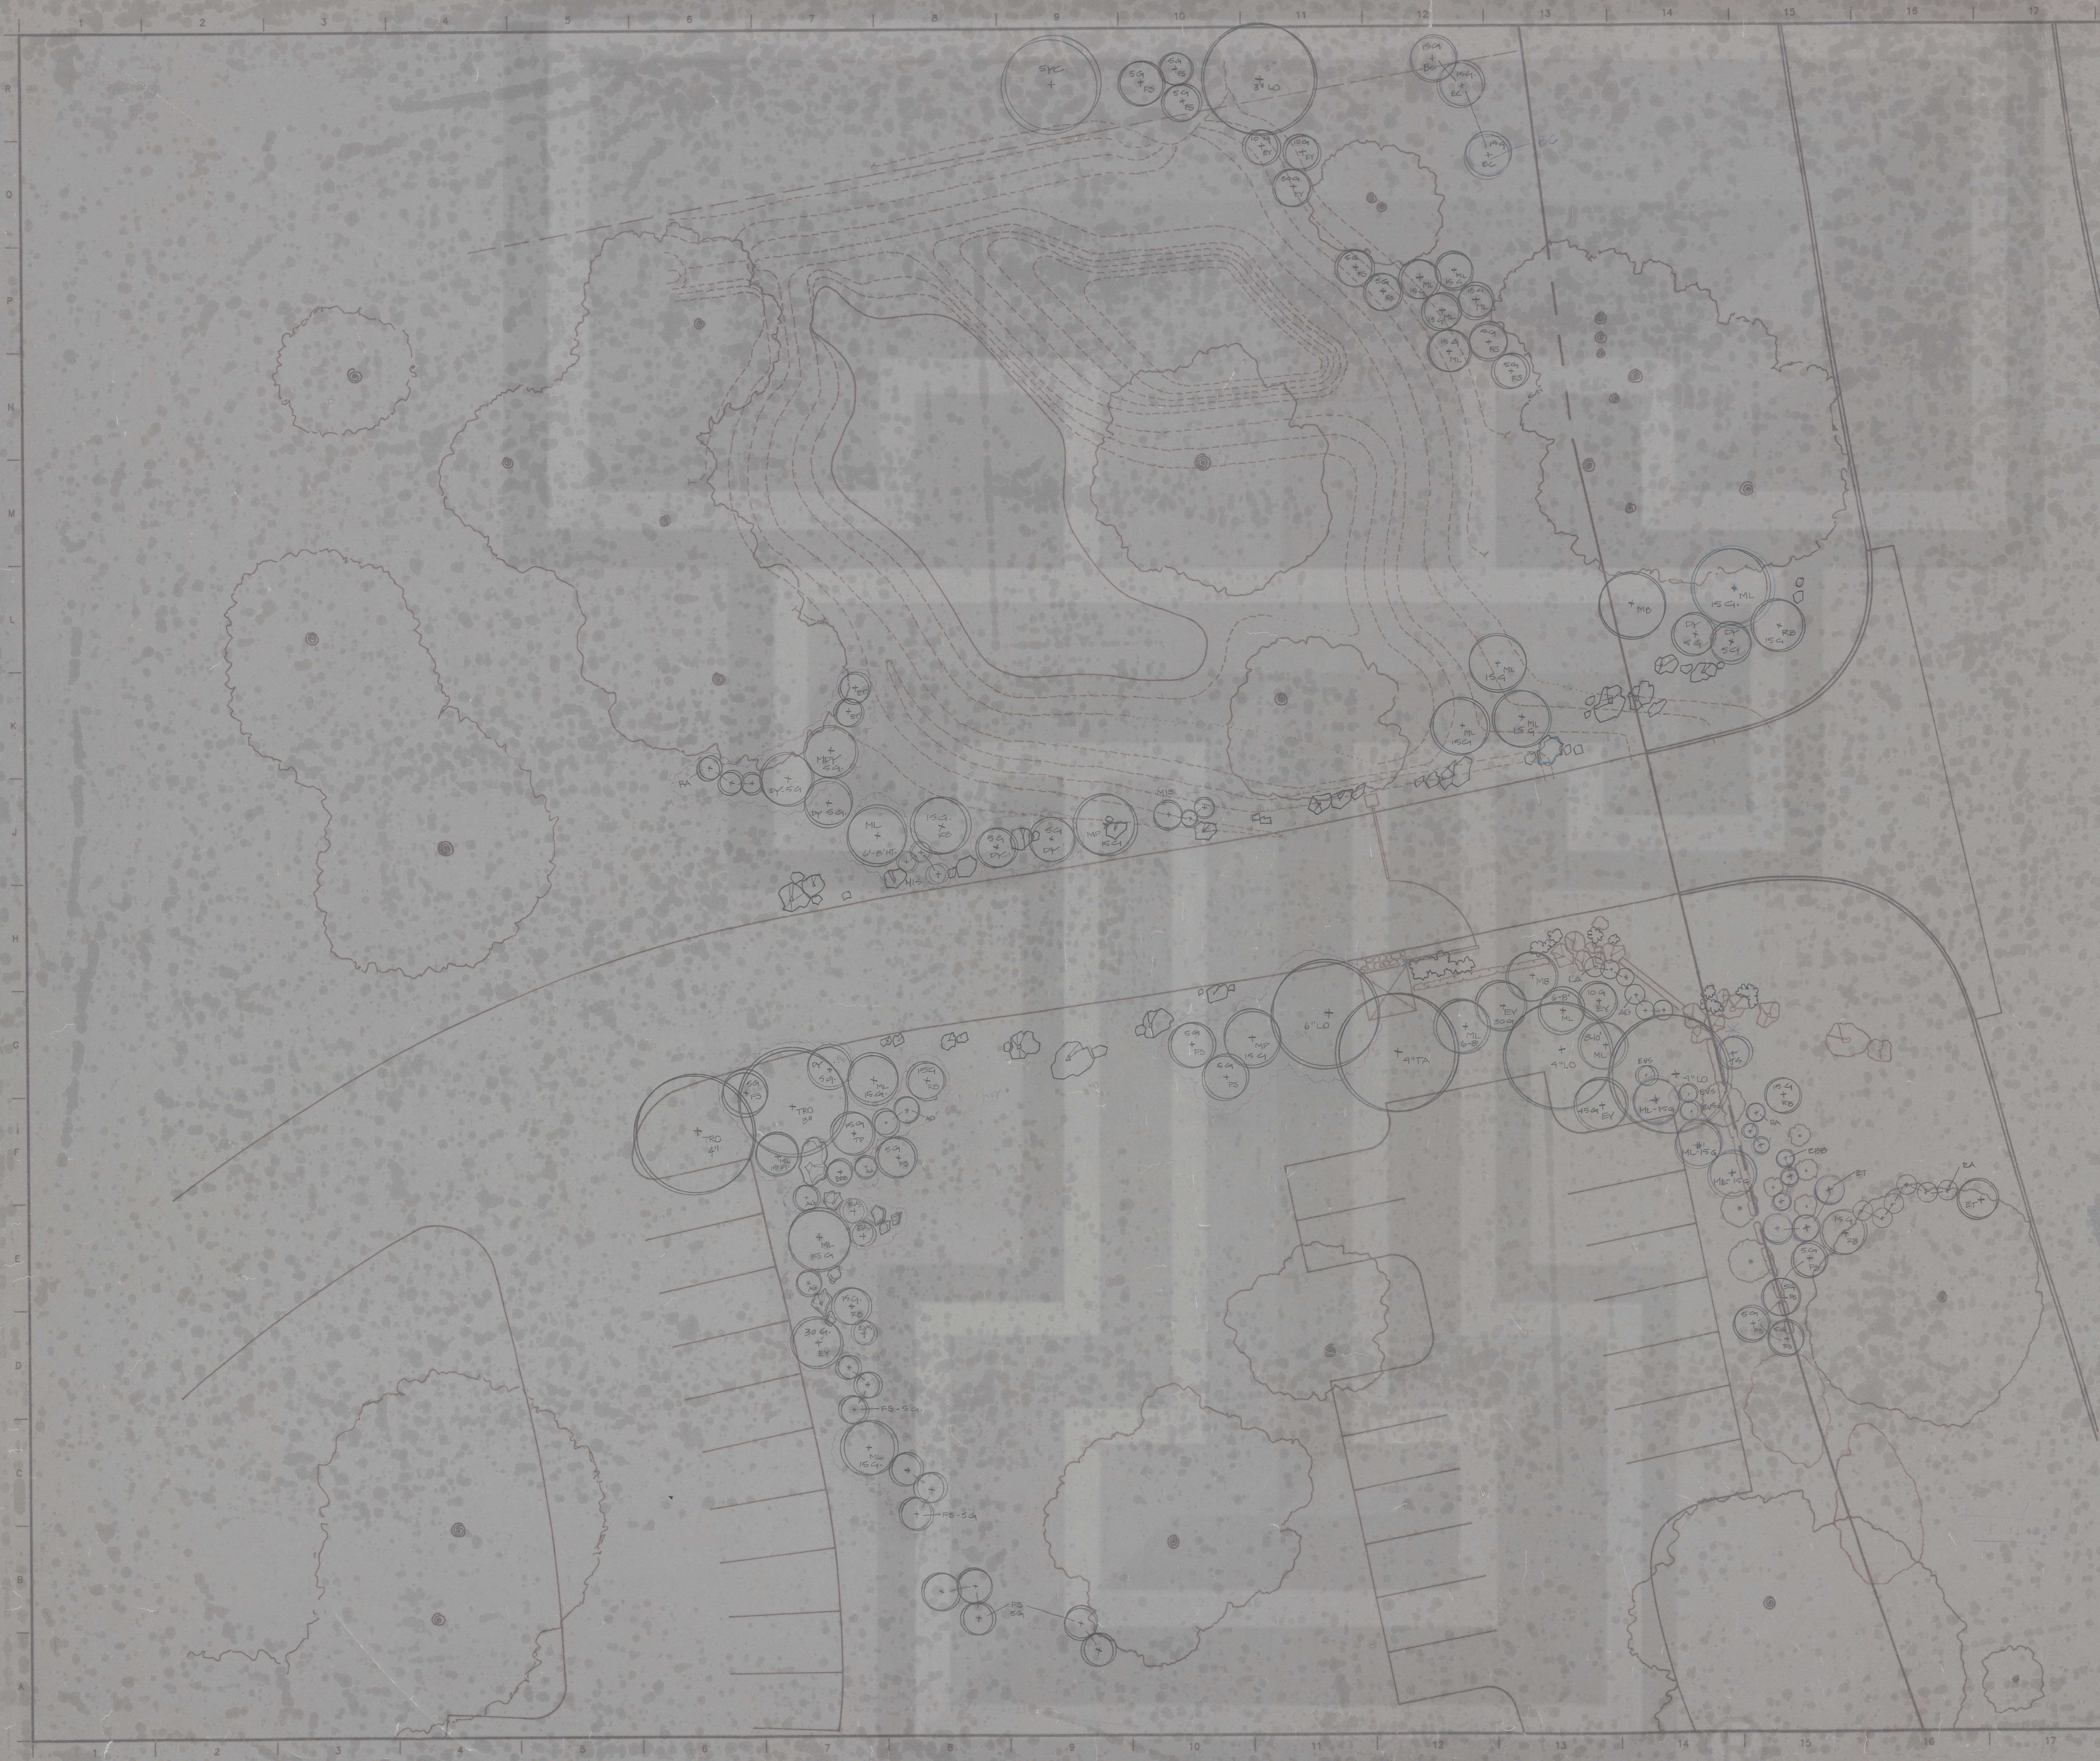

Issued / Revised	
J. ROBERT ANDERSON, ASLA	
Landscape Architect 1133 W. Sixth Street, Suite 120 Austin, Texas 78703 (512) 476-1777	
NATIONAL WILDFLOWER RESEARCH CENTER	
Project Name	Project No.
LANDSCAPE PLANTING PLAN	Drawn
	Drawing No.
SCALE: 1" = 10'-0"	LP8 of