


NCHP

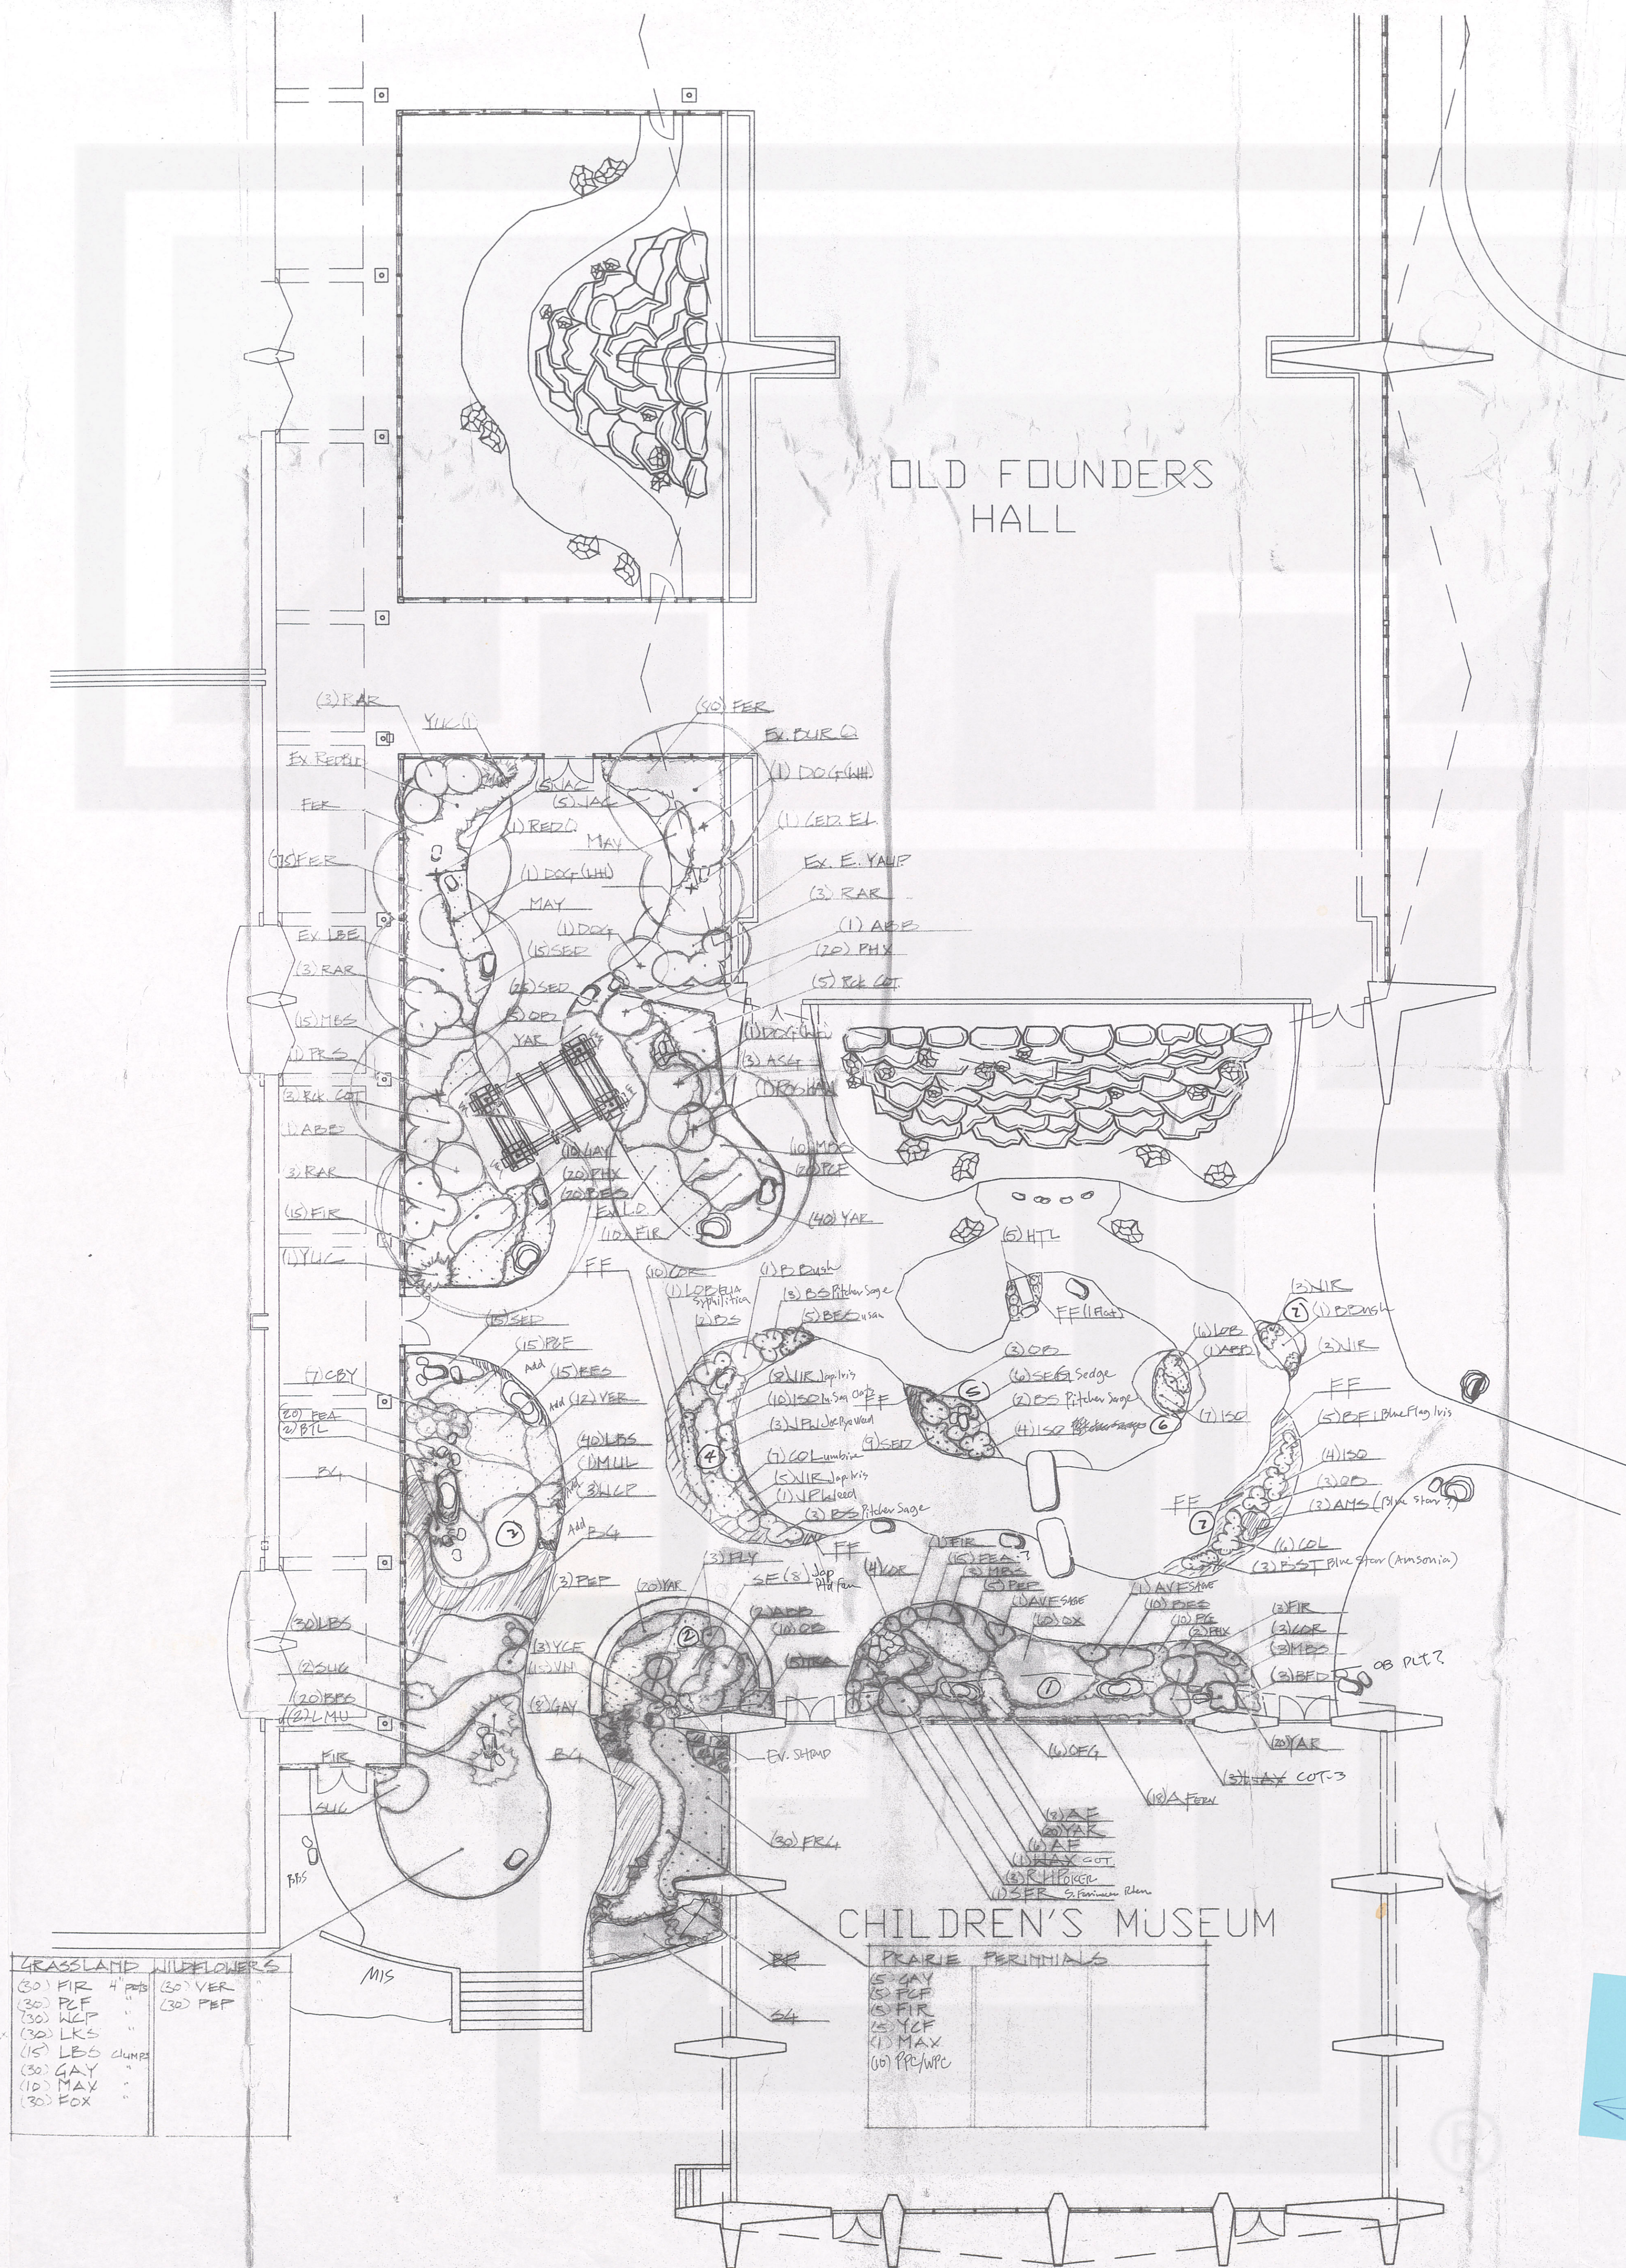

Perennials Group Success

1. Columbian in shade.
2. Penstemon grandiflorus sunny + dry.
- 3.


Notes

1. Penstemon 150


The National Cowboy Hall of Fame  
The Norma Sutherland Garden

J. Robert Anderson, ASLA  
Landscape Architect  
1715 S. Capital of TX Hwy. Ste. 105  
Austin, TX 78746

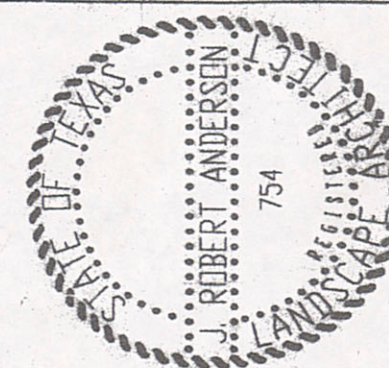

Date: 2/06/98

Sheet: 1

North

Scale: 1"=10'-0"