
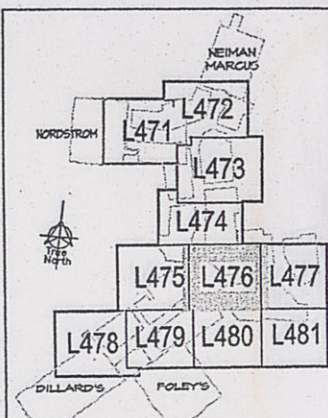


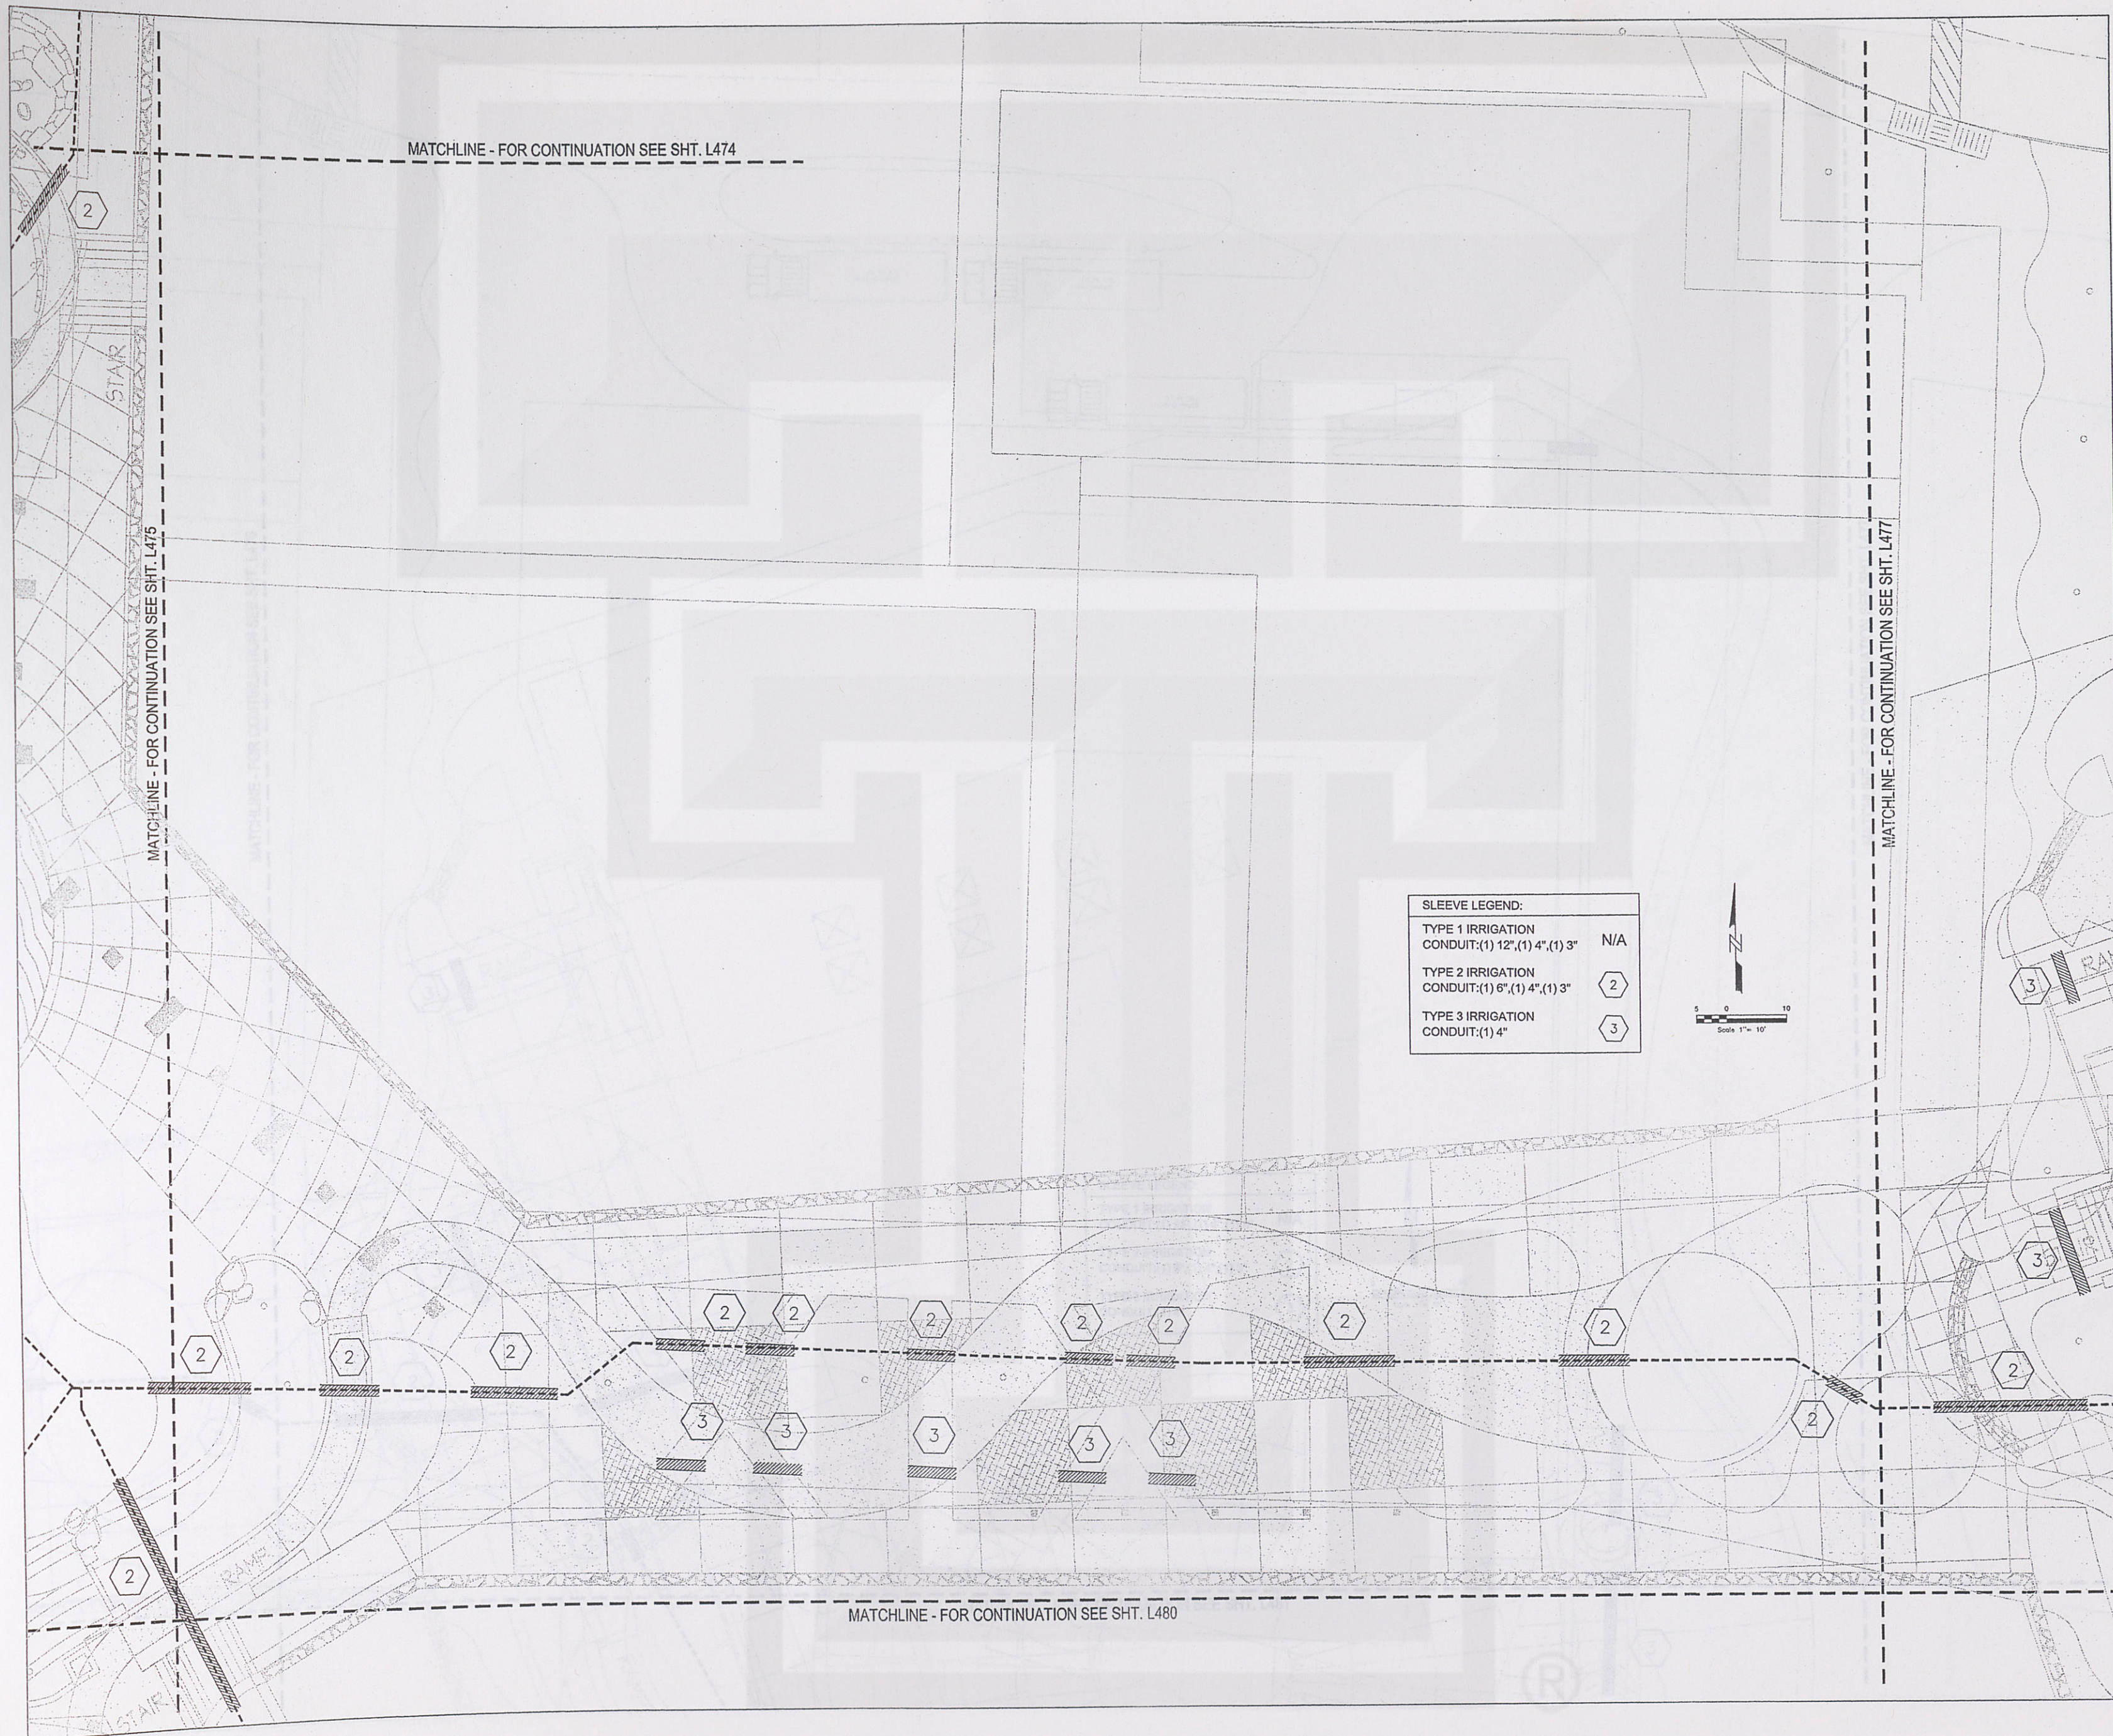

key plan

IRRIGATION CONSULTANT

GARZA CONSULTING

1221 Triplett
San Antonio, TX 78216
Tel : 210.490.1192 / Fax : 210.490.1193

No. July 17, 2003-100% Design Development

The Shops at La Cantera

15900 La Cantera Parkway
San Antonio, Texas 78256

OWNER

LA CANTERA RETAIL LIMITED PARTNERSHIP

Contact: Gregory Zimmerman
The Rouse Company
Tel : 702.791.4311 / Fax : 702.791.4486

ARCHITECT

ALAMO ARCHITECTS

108 King William
San Antonio, TX 78204
Tel : 210.227.2612 / Fax : 210.227.9457

LANDSCAPE ARCHITECT

J. ROBERT ANDERSON FASLA

1715 S. Capital of Texas Highway Suite 105
Austin TX 78746
Tel : 512.329.8882 / Fax : 512.329.8883

STRUCTURAL ENGINEER

JASTER - QUINTANILLA SAN ANTONIO, LLP.

105 West Sunset
San Antonio, TX 78209
Tel : 210.349.9098 / Fax : 210.349.0146

MEP ENGINEER

GOETTING & ASSOCIATES INC

12042 Blanco Road
San Antonio, TX 78216
Tel 210.530.7000 / Fax : 210.377.0256

LIGHTING CONSULTANTS

KAPLAN PARTNERS ARCHITECTURAL LIGHTING

10357 Santa Monica Blvd, Suite 140
Los Angeles, CA 90039
Tel : 310.552.2191 / Fax :

CIVIL ENGINEER

PAPE - DAWSON ENGINEERS INC.

555 E. Ramsey
San Antonio, TX 78216
Tel : 210.375.9000 / Fax : 210.375.9020

Interim Review Document Only:
These documents are incomplete and may not be used for regulatory, approval, permit or construction.

BILLY A. LAWRENCE
TX REG. NO. 15321 7/31/03

JOB NO.: 2000 DRAWN BY: DS

SHEET TITLE & NO.:

**Common Areas
Landscape
Irrigation Plan
L476**