


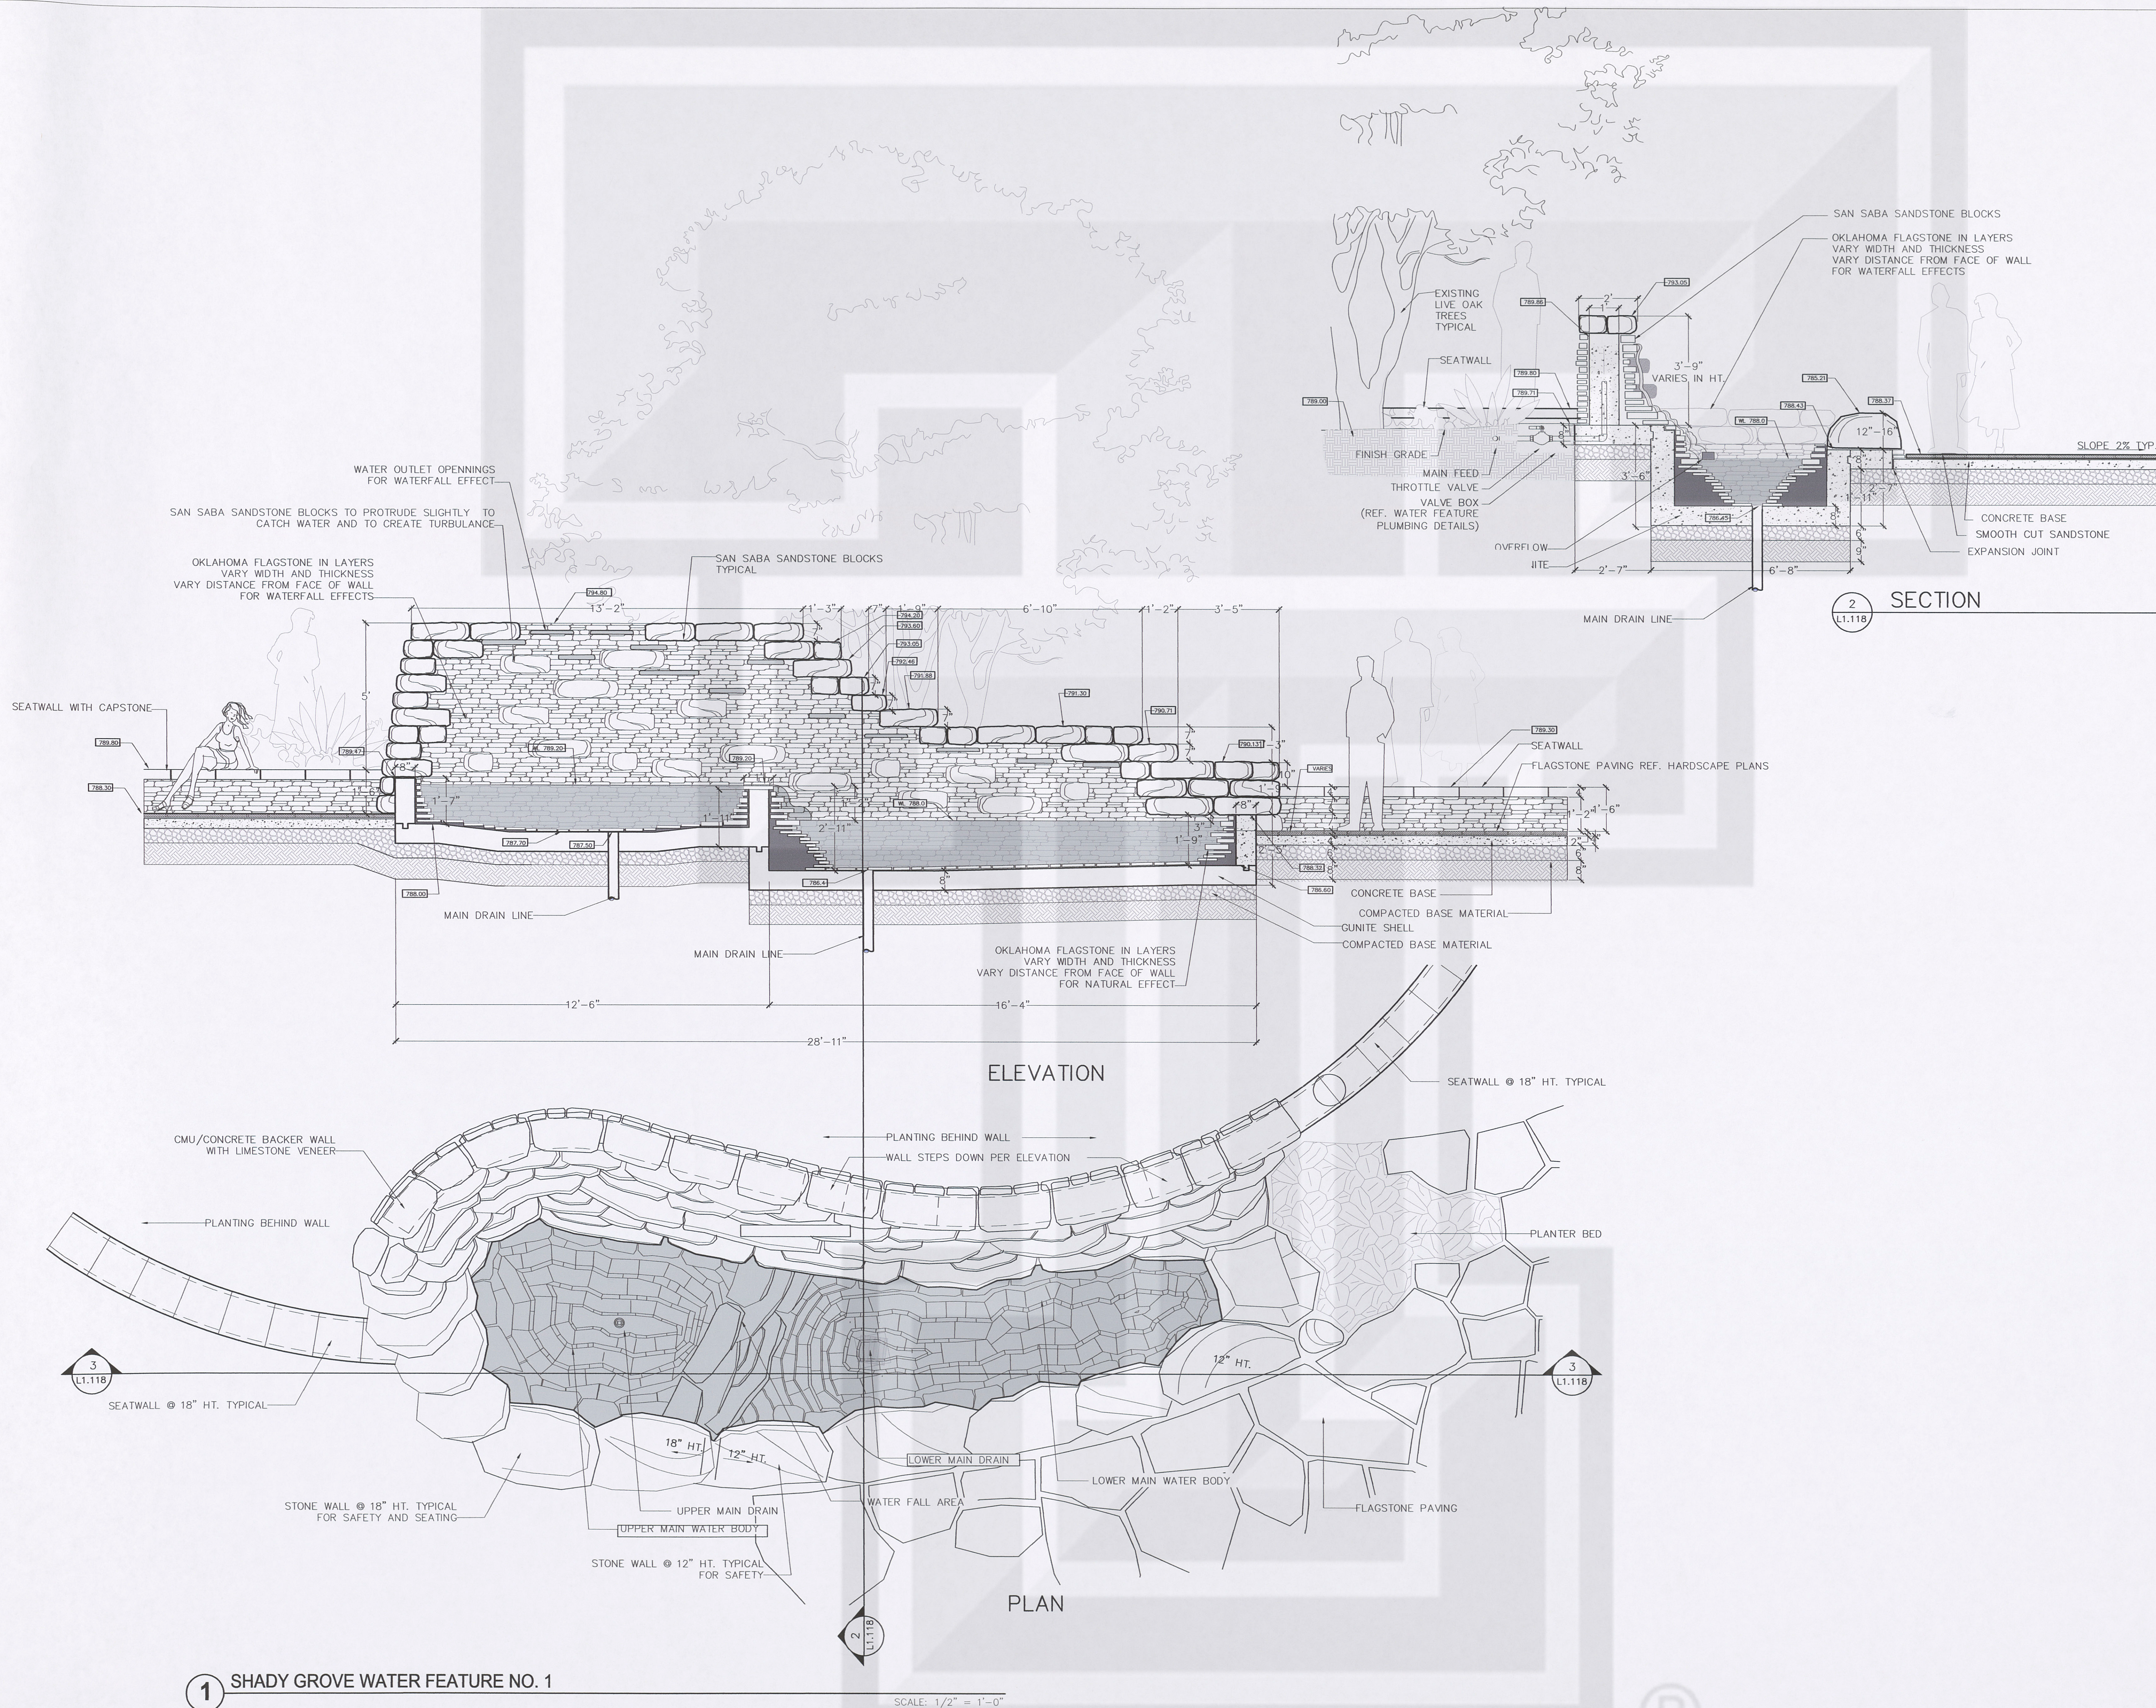

1 SHADY GROVE WATER FEATURE NO. 1

SCALE: 1/2" = 1'-0"

A JOINT VENTURE OF:
ENDEAVOR
 REAL ESTATE GROUP
SIMON

J. Robert Anderson, FASLA
 landscape architects - austin, texas
 3718 MANACIA ROAD
 AUSTIN, TEXAS 78704
 512.440.1049
 440-8000 FAX



09/18/06
 Project:

the domain
 AUSTIN, TEXAS

JPR ARCHITECTS
 31000 Northwestern Suite 100
 Farmington Hills Michigan 48334-2585
 phone 248.737.0180 fax 248.737.9161

SHEET TITLE:
WATER FEATURE DETAILS
 Sheet No.
L1.118