


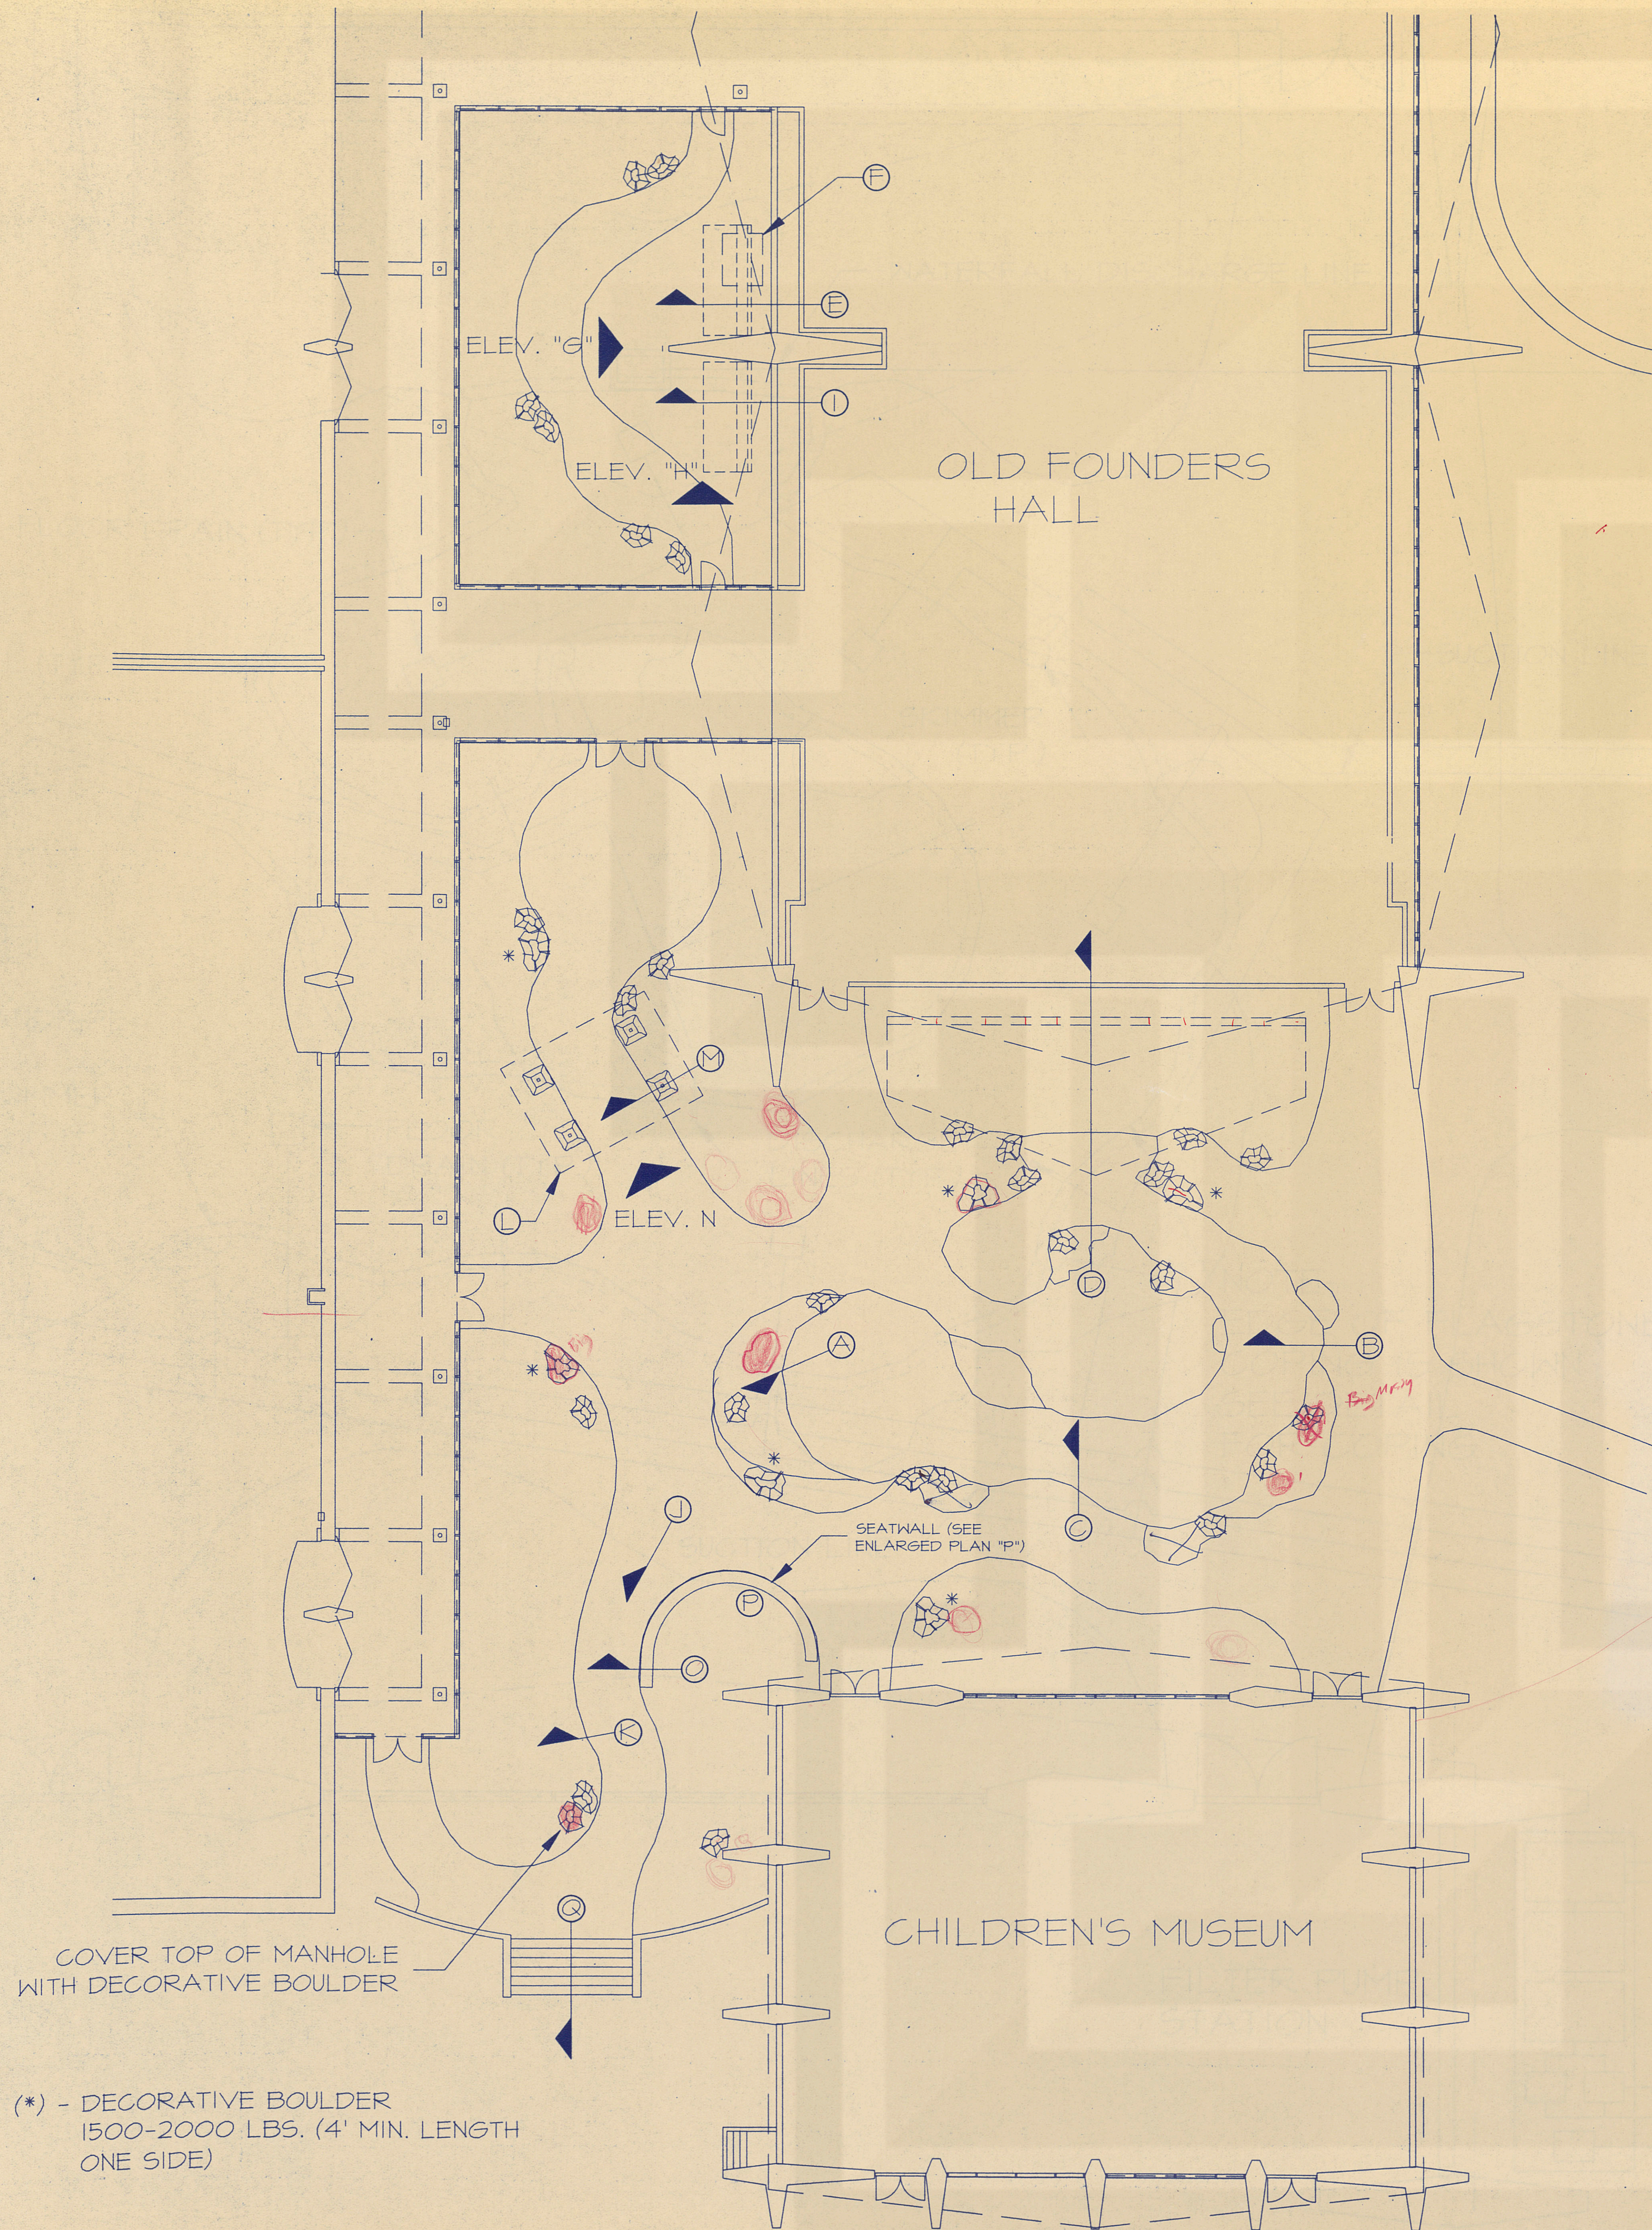

COVER TOP OF MANHOLE  
WITH DECORATIVE BOULDER

(\*) - DECORATIVE BOULDER  
1500-2000 LBS. (4' MIN. LENGTH  
ONE SIDE)

CHILDREN'S MUSEUM

OLD FOUNDERS  
HALL

ELEV. "G"

ELEV. "H"

ELEV. N

SEATWALL (SEE  
ENLARGED PLAN "P")

2 Sand Pits to form  
Auto and 12

North

Scale: 1"=10'-0"

DECORATIVE BOULDER AND  
DETAIL REFERENCING PLAN

The National Cowboy Hall of Fame  
The Norma Sutherland  
Garden

J. Robert Anderson, ASLA  
Landscape Architect  
1715 S. Capital of TX Hwy. Ste. 105  
Austin, TX 78746

Date: 08/15/97

Sheet: L-4