


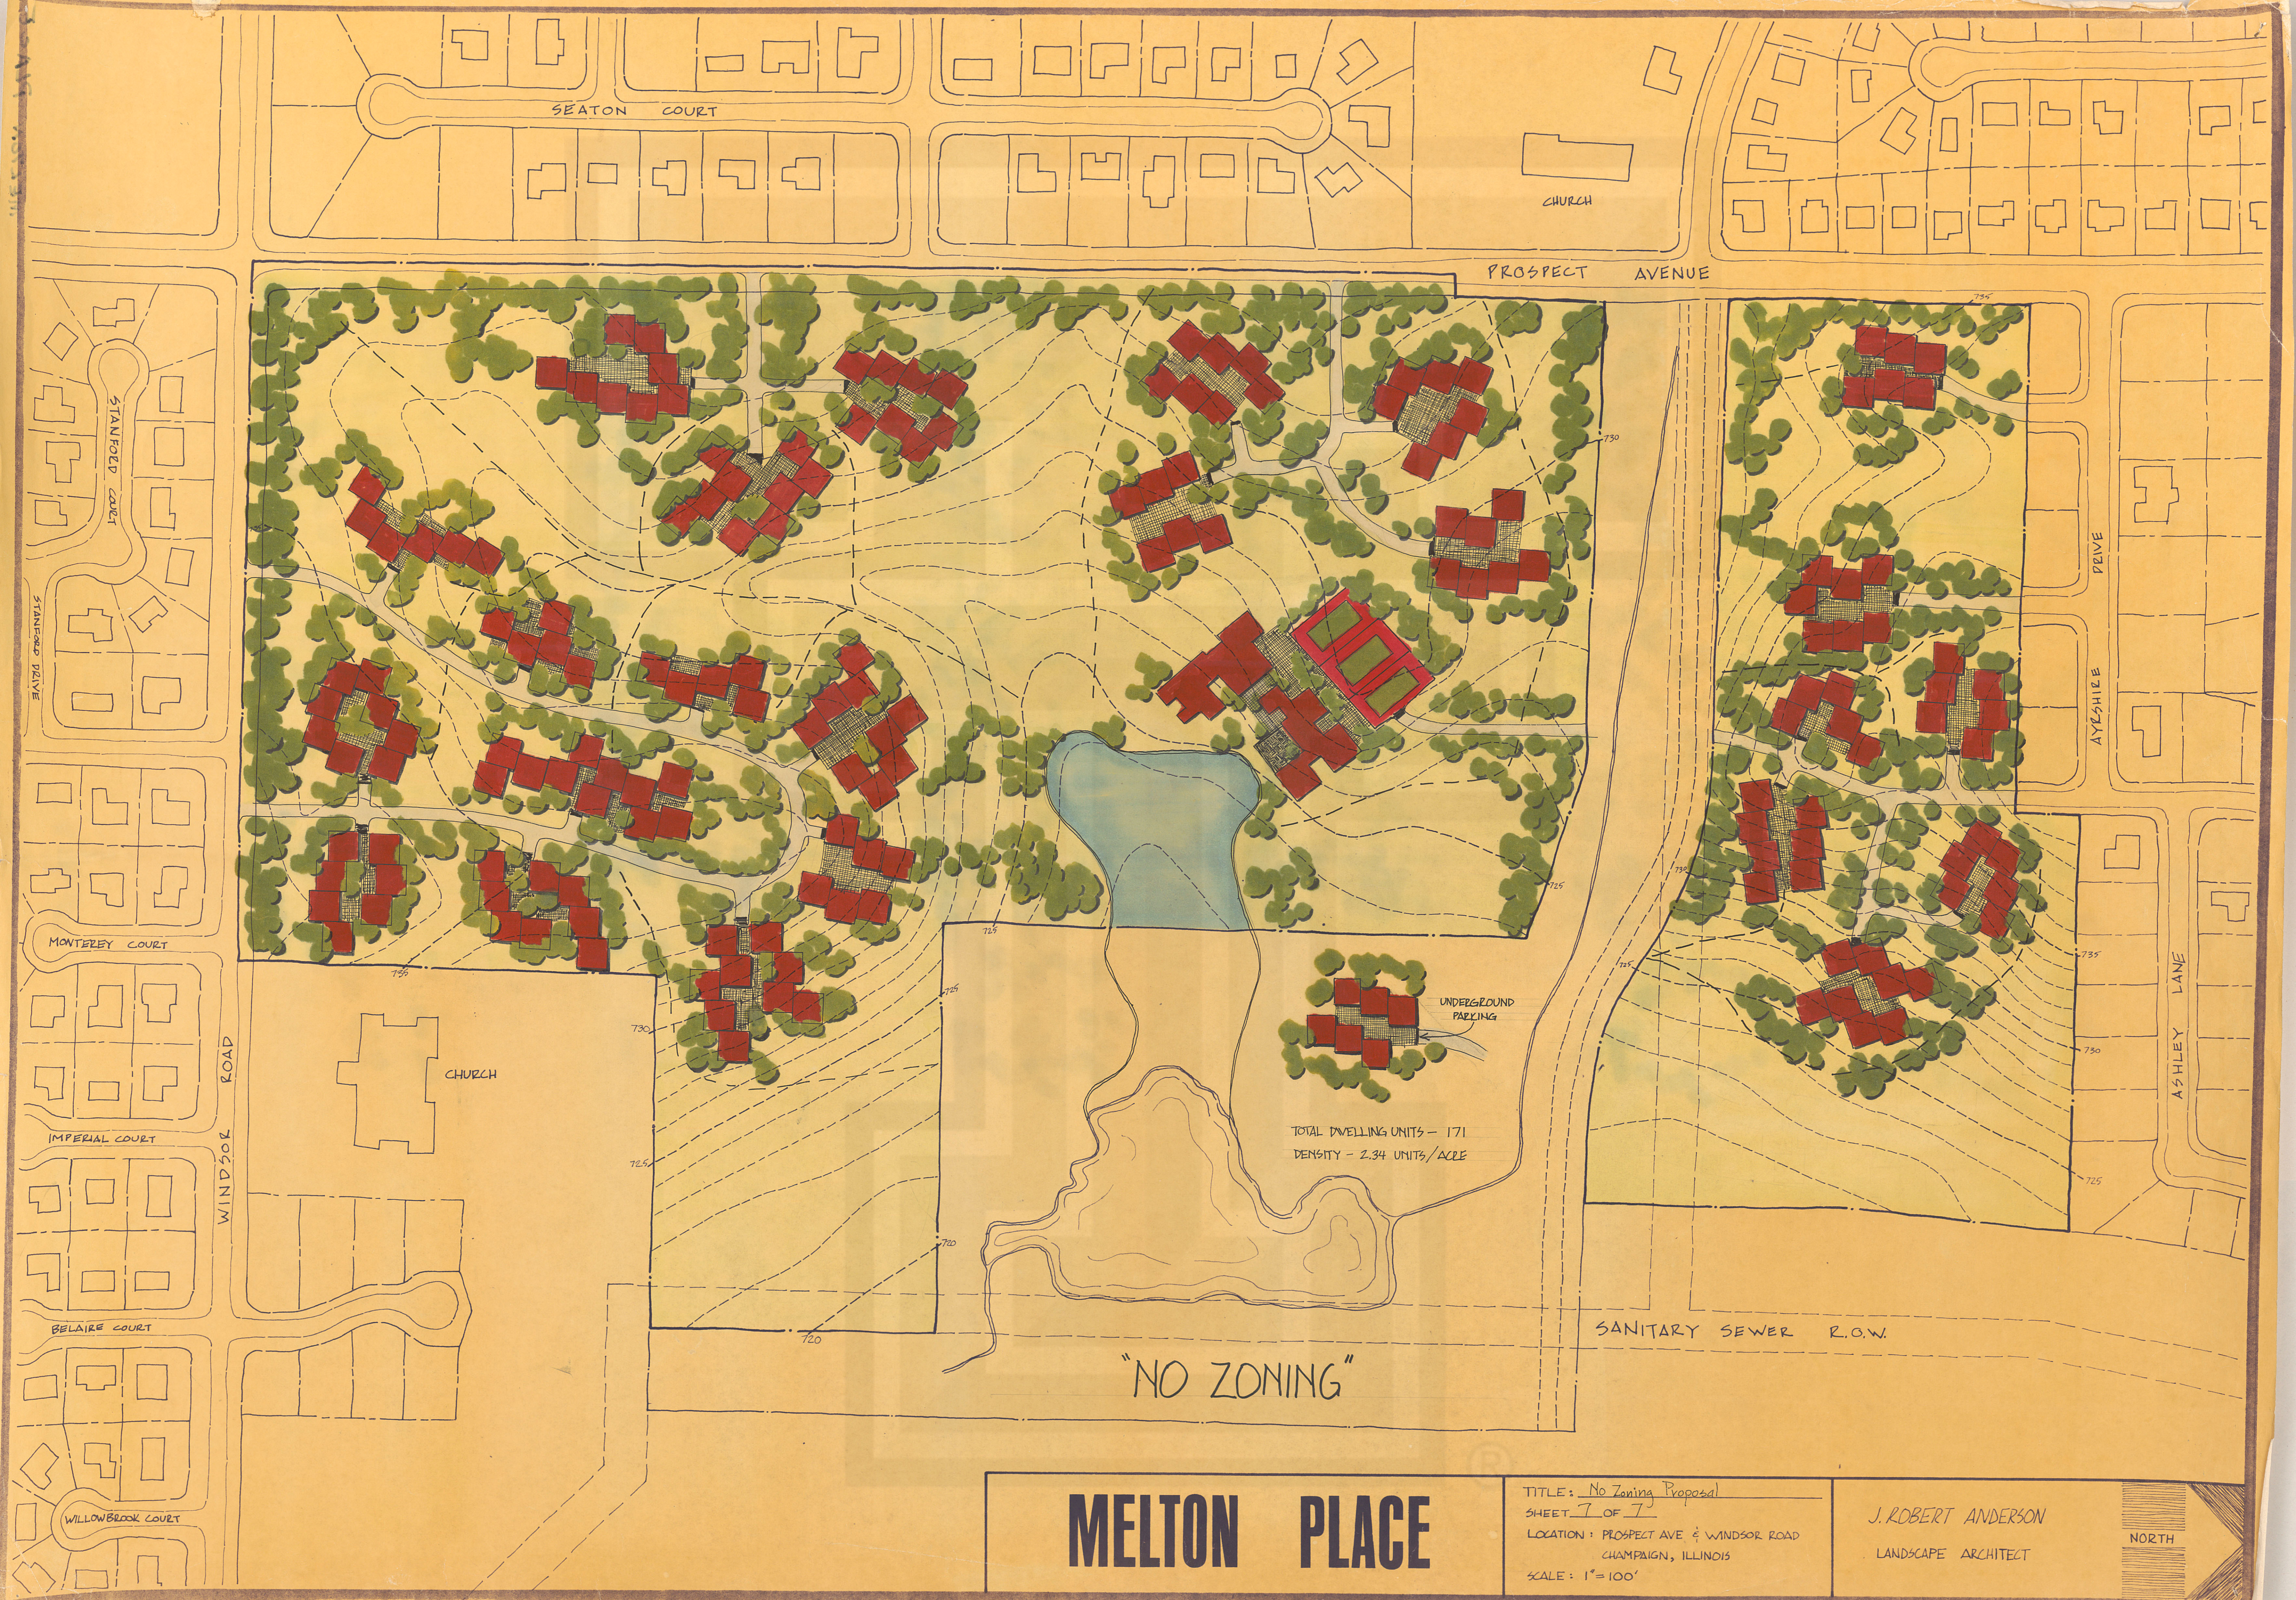

MELTON PLACE

TITLE: No Zoning Proposal
SHEET 1 OF 1
LOCATION: PROSPECT AVE & WINDSOR ROAD
CHAMPAIGN, ILLINOIS
SCALE: 1" = 100'

J. ROBERT ANDERSON
LANDSCAPE ARCHITECT

NORTH