

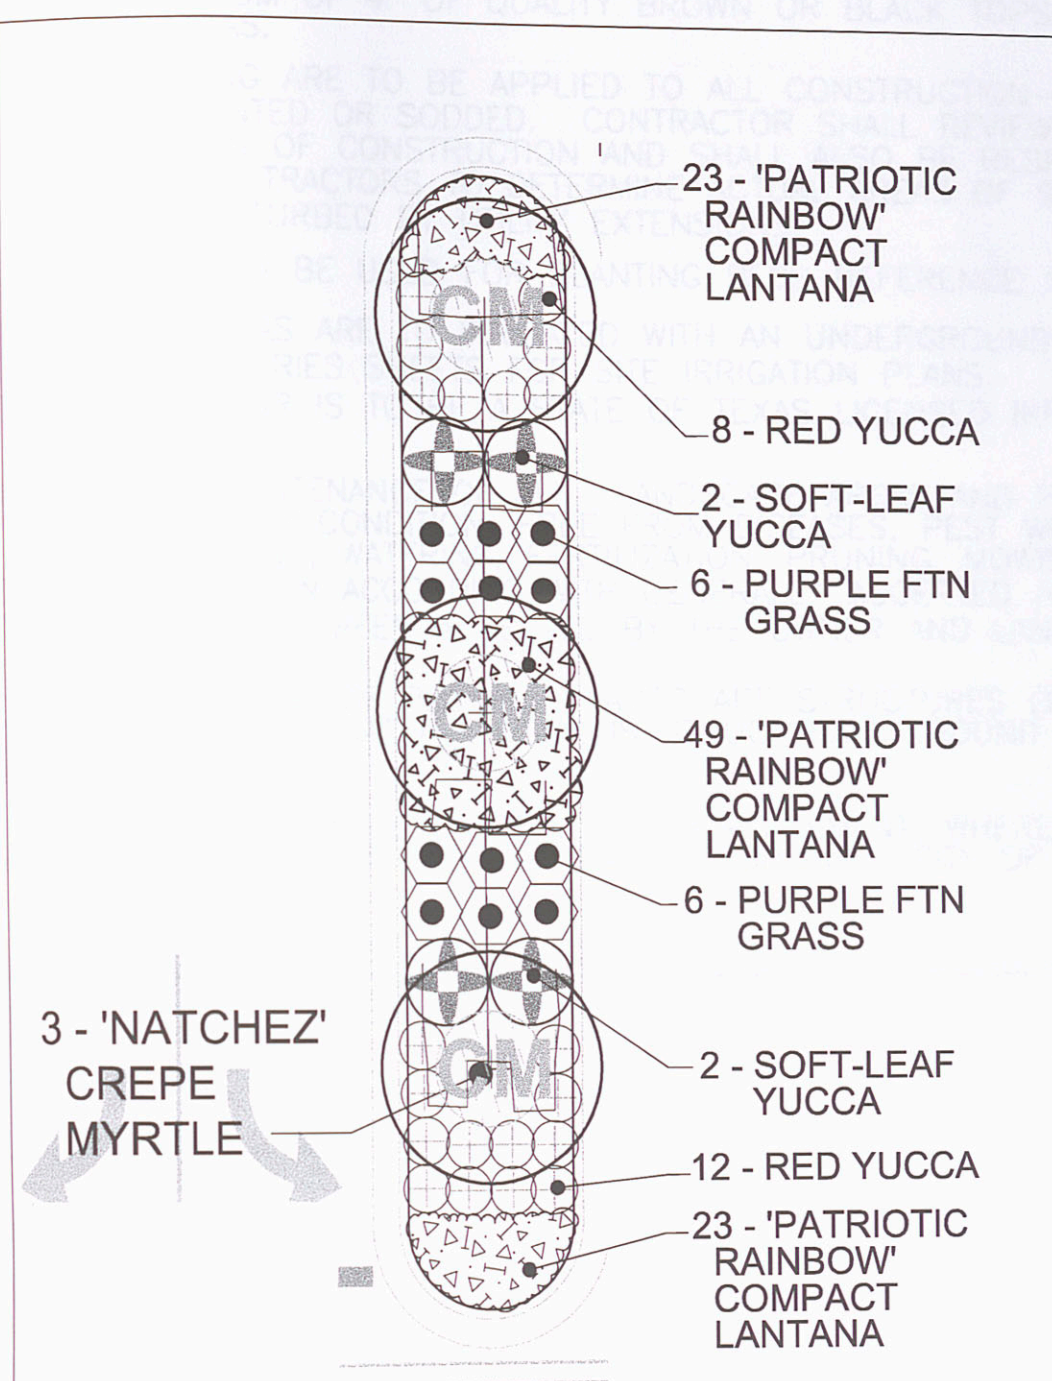


REVISIONS	DATE	DESCRIPTION
1	03/07/06	ADDED TREE LABEL; REPLACED TRANSPLANT TREE WITH LACEBARK ELM
2	09/27/06	REVISE LANDSCAPE PLAN DUE TO VARIOUS CHANGES

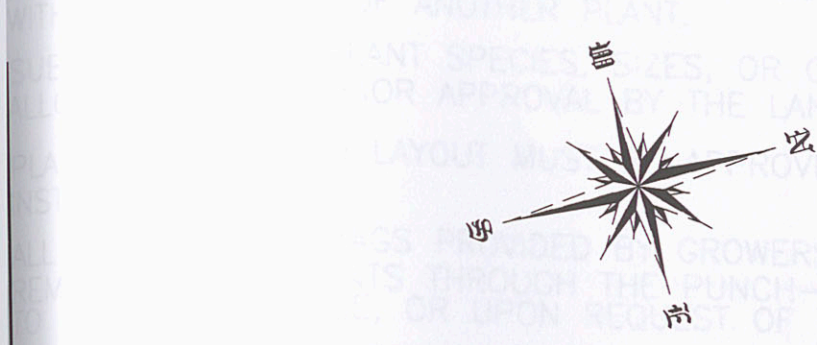


1 PLANTING ENLARGEMENT
SCALE: 1: 10

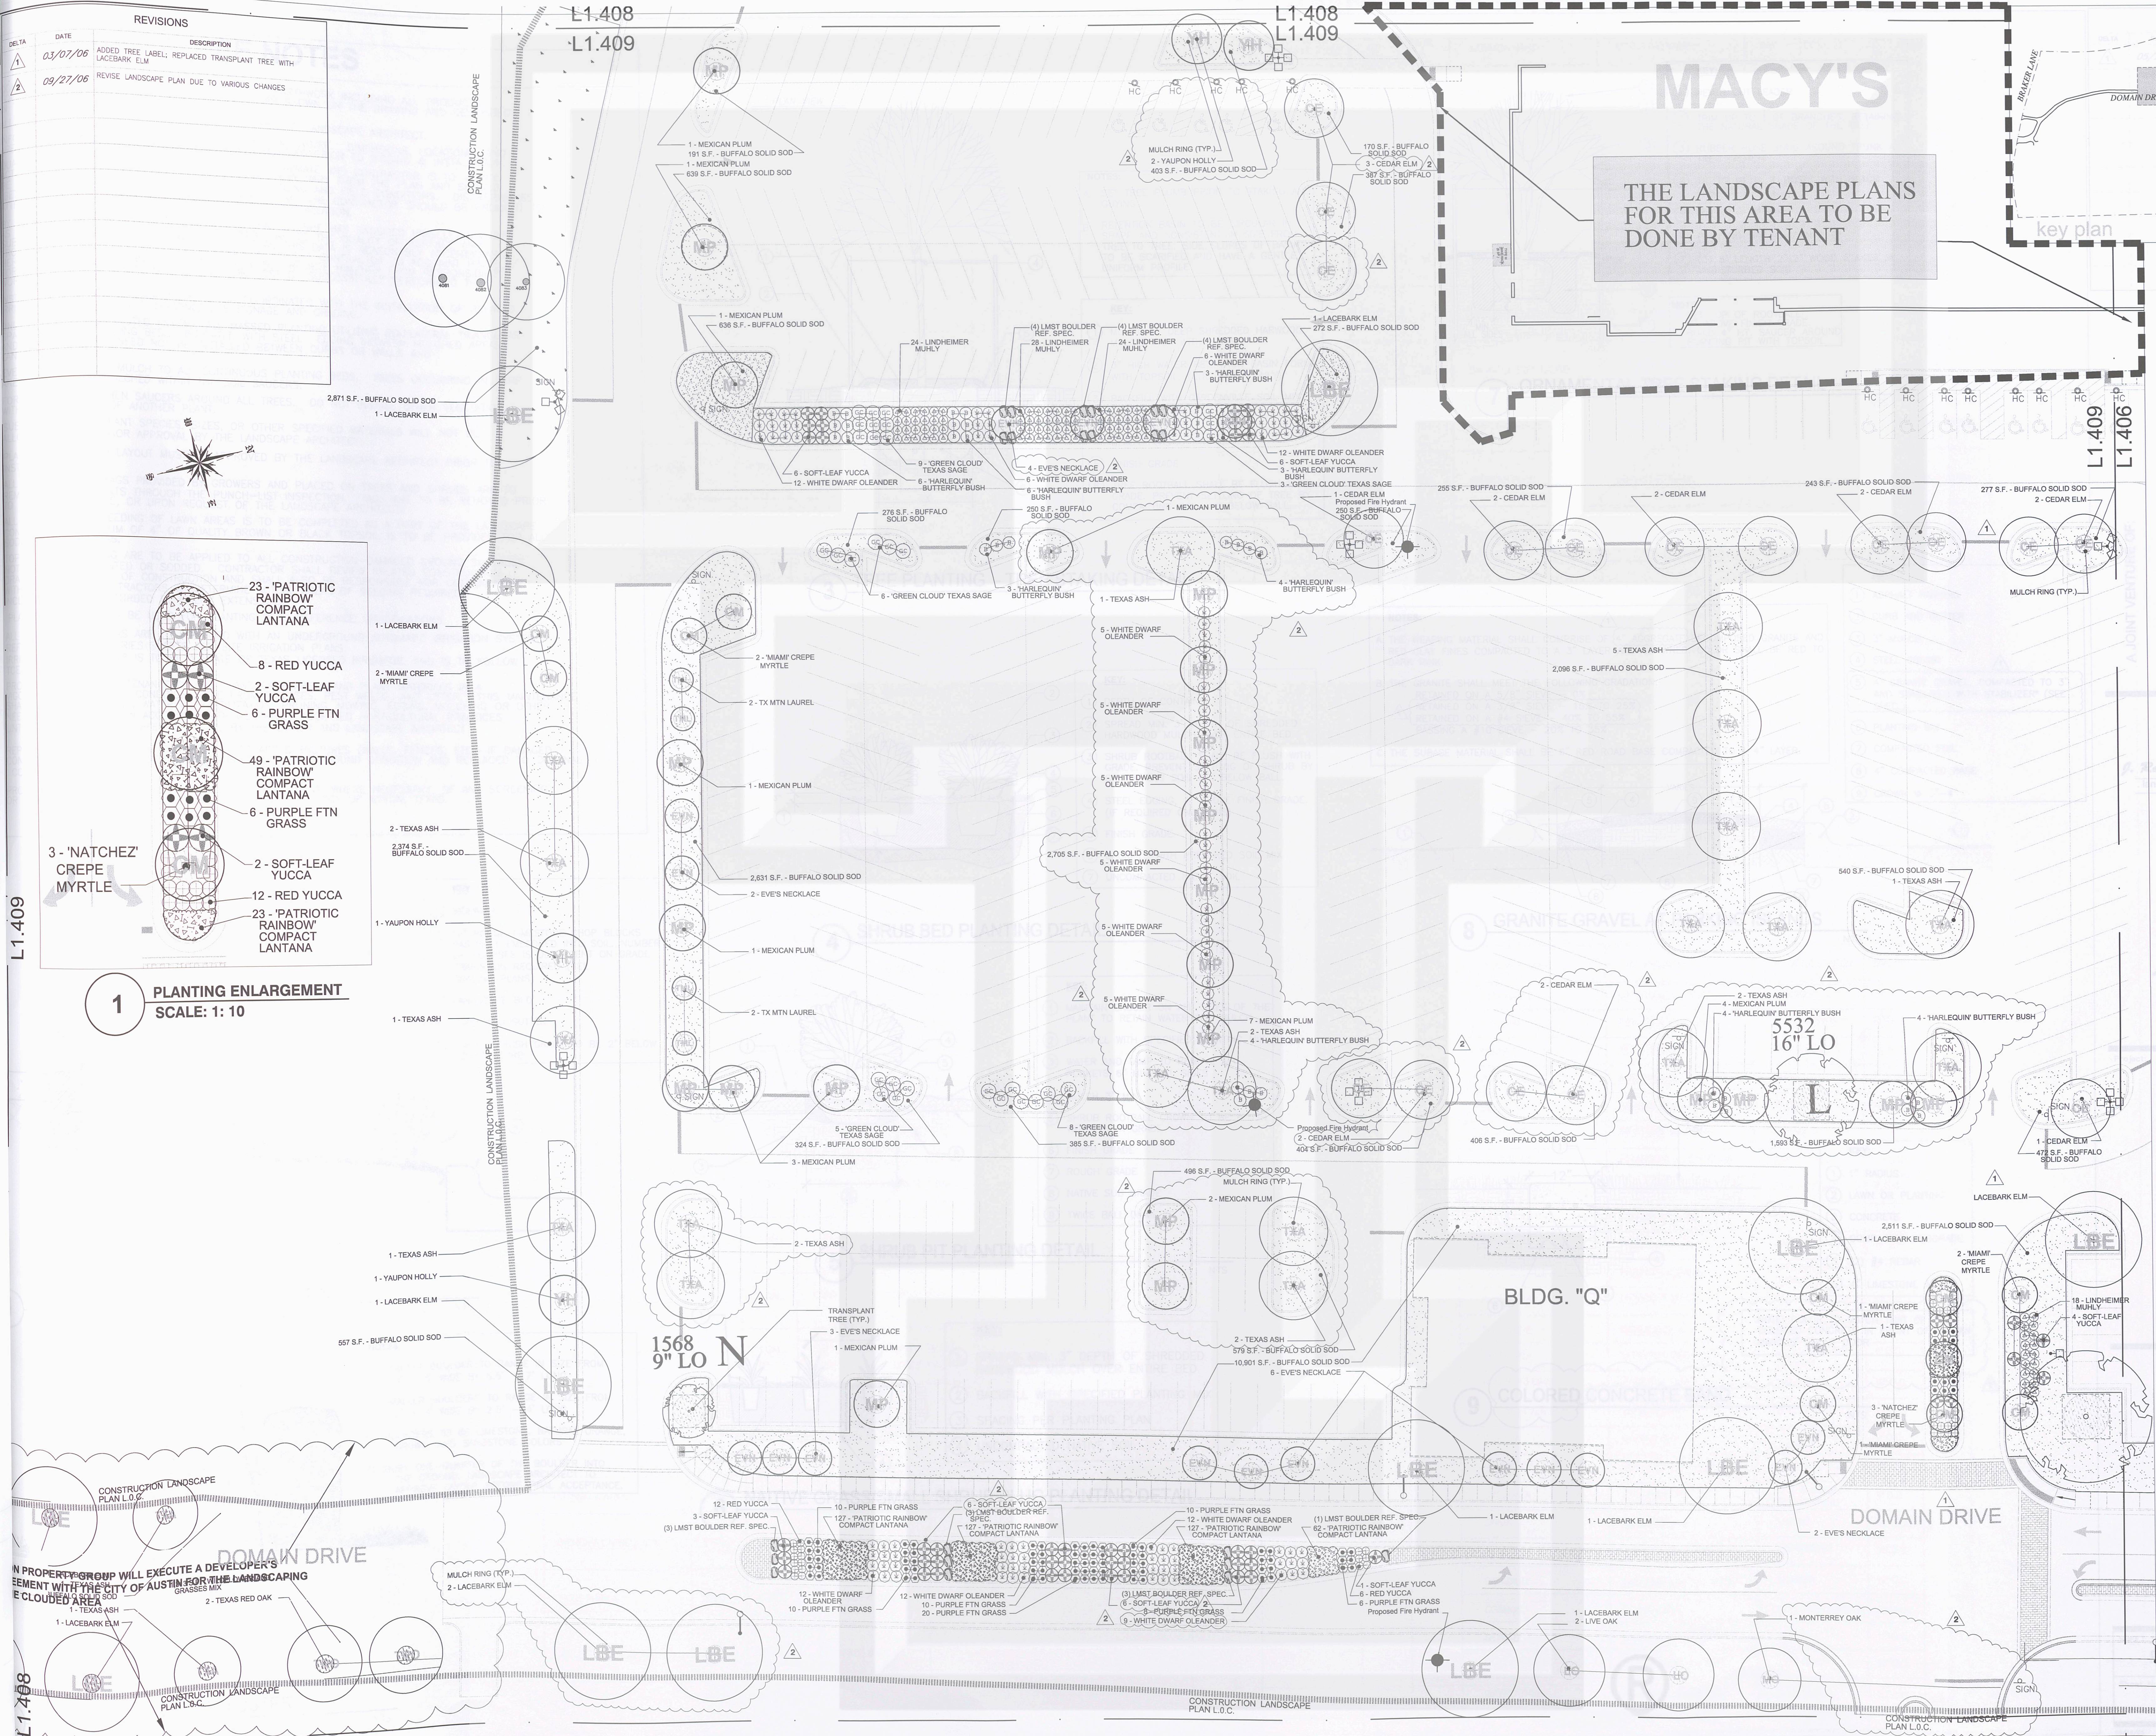

THE LANDSCAPE PLANS
FOR THIS AREA TO BE
DONE BY TENANT

key plan

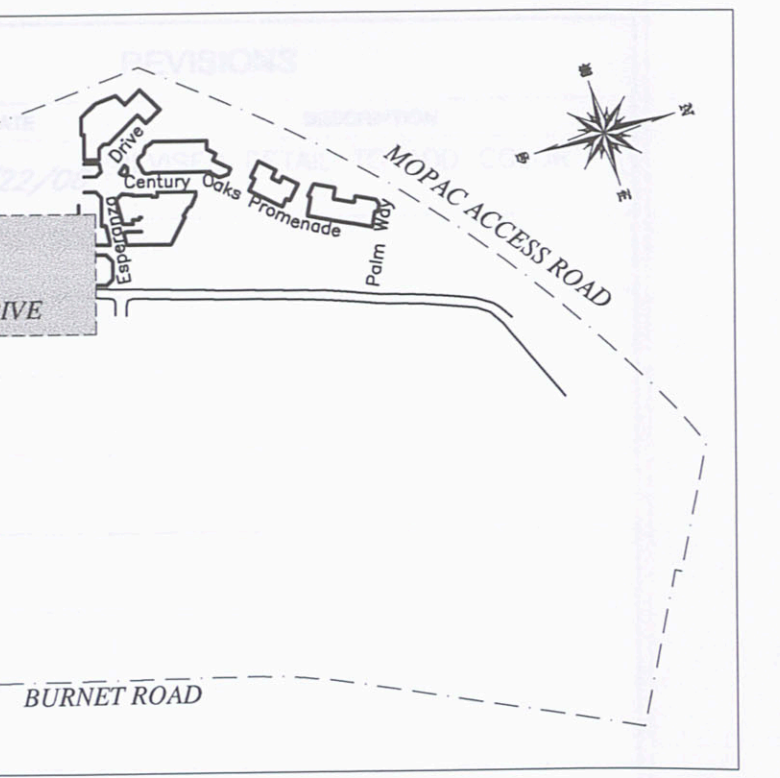

A JOINT VENTURE OF:

SIMON

ENDEAVOR

REAL ESTATE GROUP

J. Robert Anderson, FASLA
landscape architects . austin . texas .

3718 MANCHACA ROAD
AUSTIN, TEXAS 78704
512.440.1049
440-8900 FAX

9.27.06

09/27/06 SCALE: 1" = 20'

0 10' 20' 40' 60'

Project:

the domain
AUSTIN, TEXAS

JPR ARCHITECTS

31000 Northwestern Suite 100
Farmington Hills Michigan 48334-2585
phone 248 737 0180 fax 248 737 9161

SHEET TITLE:
PLANTING PLAN

Sheet No.
L1.409