




A SLEEVE
NOT TO SCALE

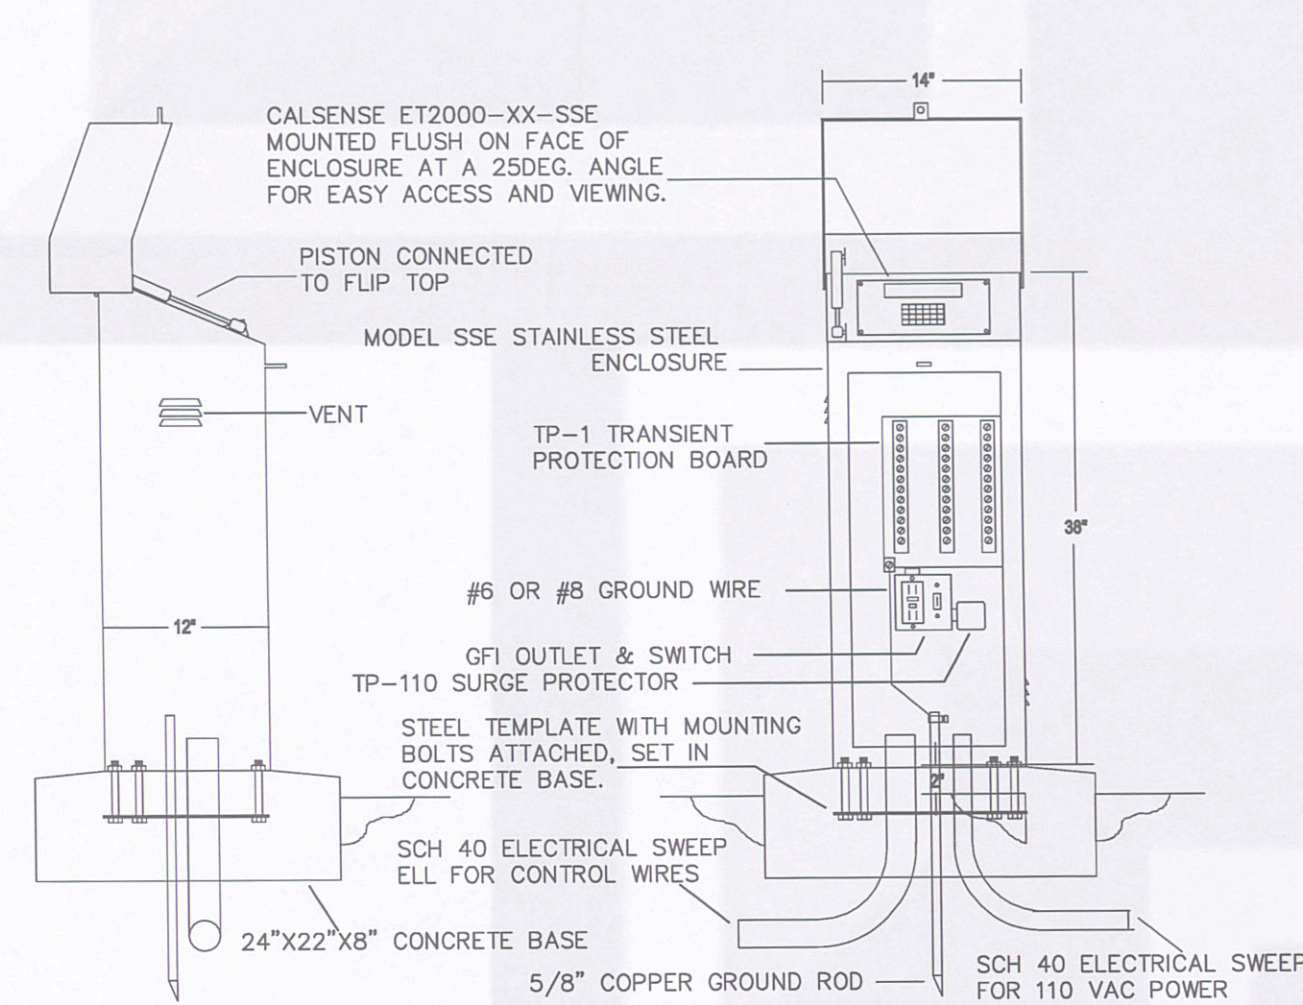


B CONTROLLER
NOT TO SCALE

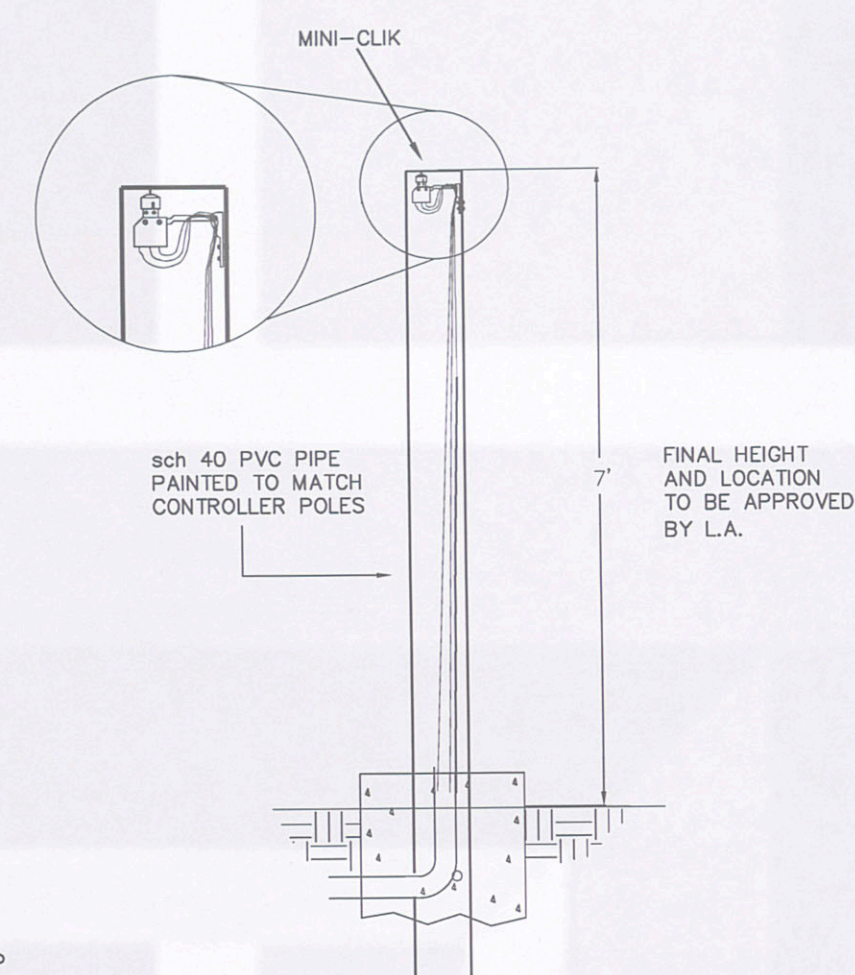


K REMOTE CONTROL VALVE W/PRV and FILTER
NOT TO SCALE

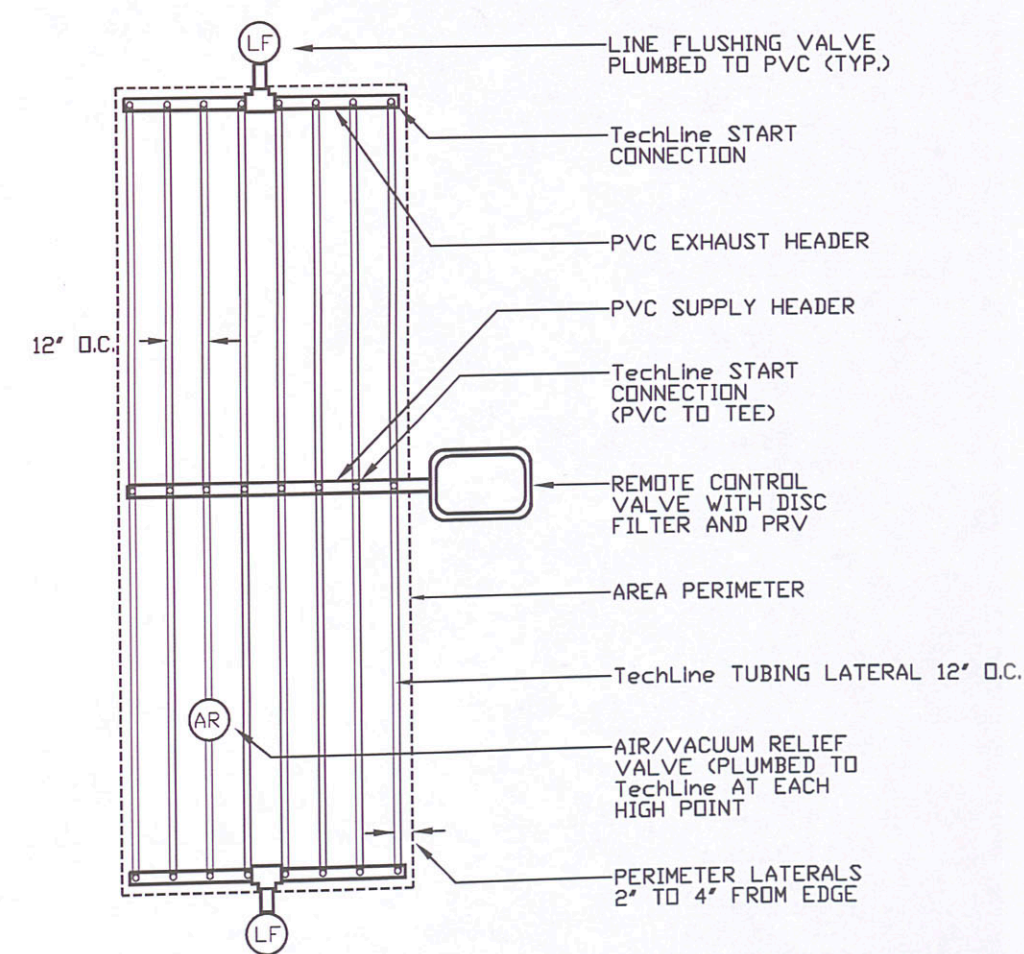


D CENTER FEED LAYOUT
NOT TO SCALE

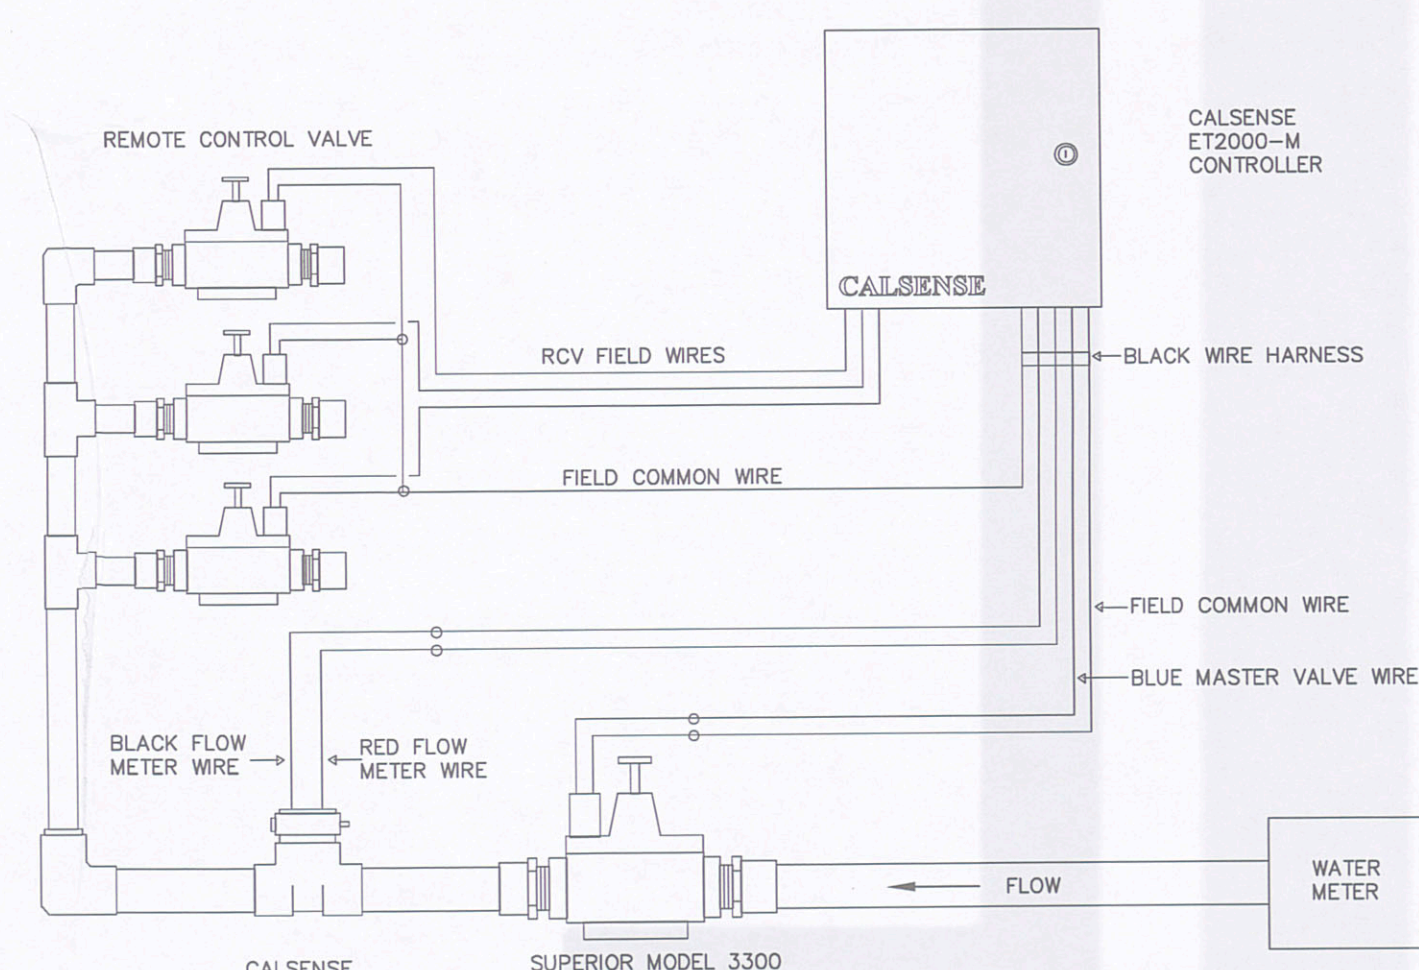


C TYPICAL WIRING DIAGRAM
NOT TO SCALE

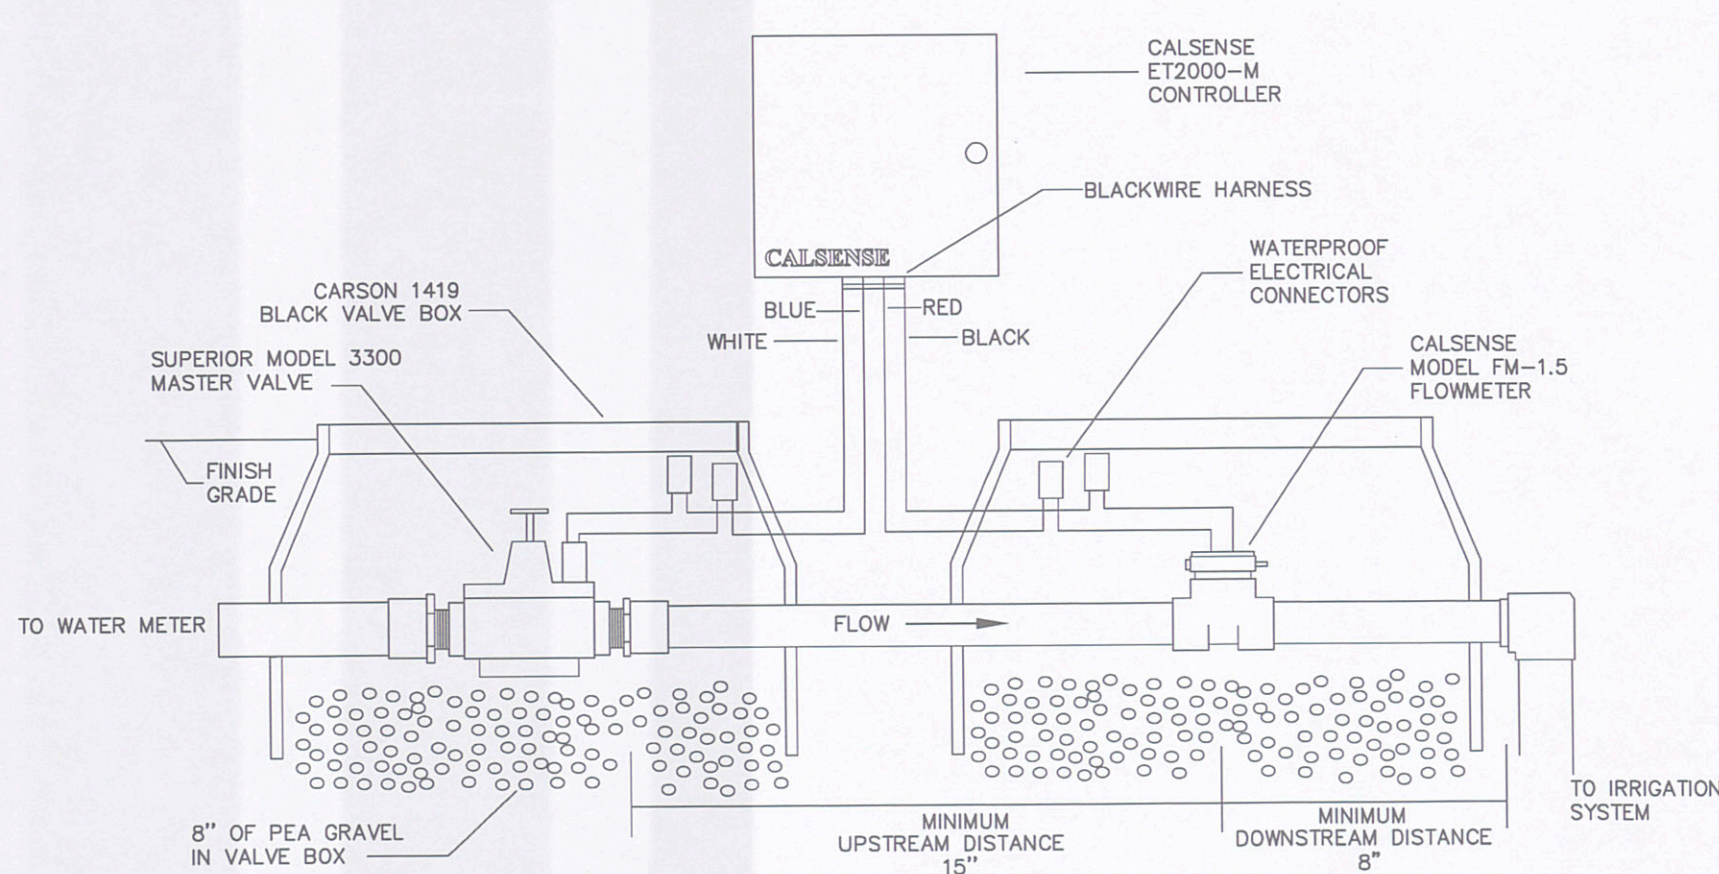


E FLOW METER
NOT TO SCALE

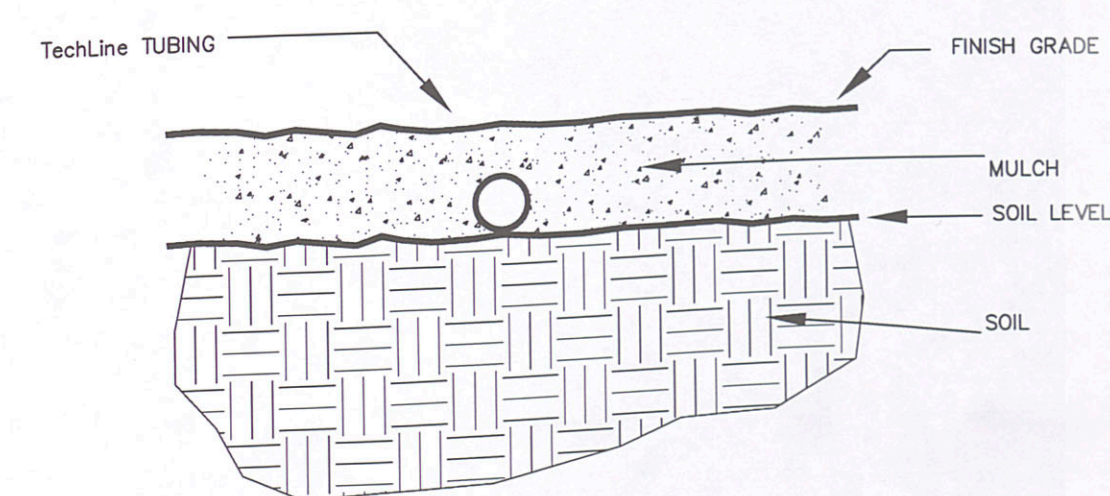


G TUBING INSTALLATION
NOT TO SCALE

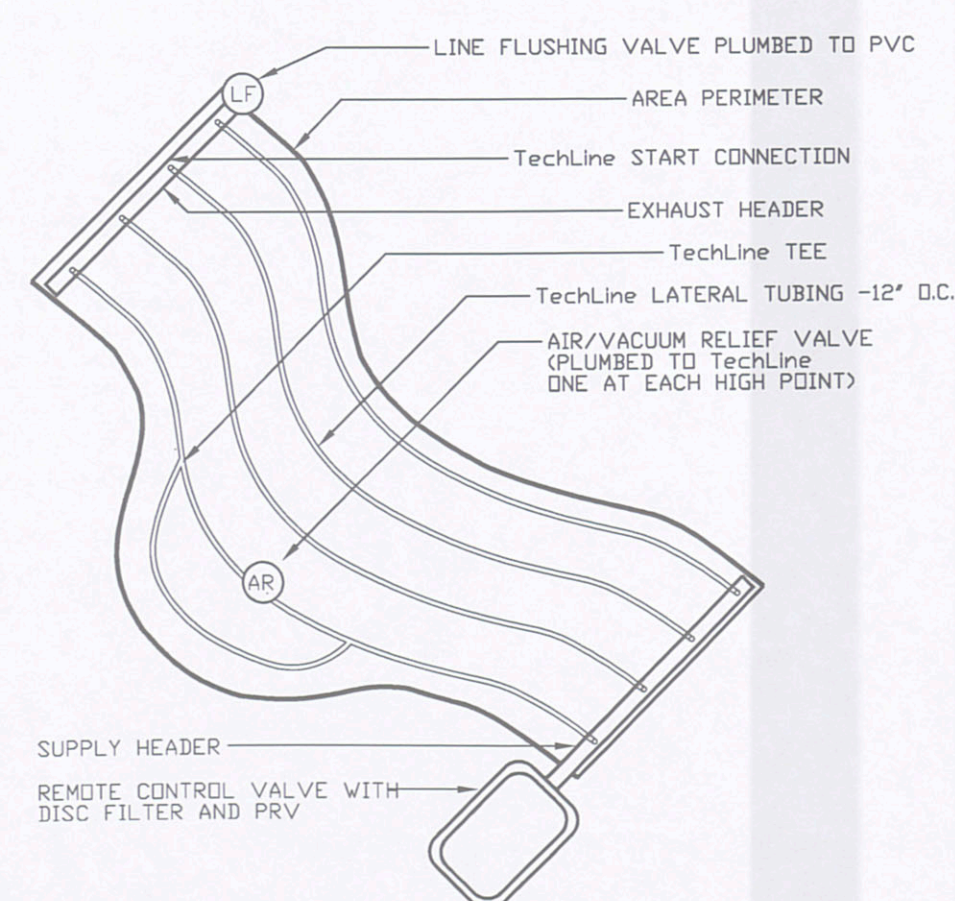

H ODD SHAPE LAYOUT
NOT TO SCALE

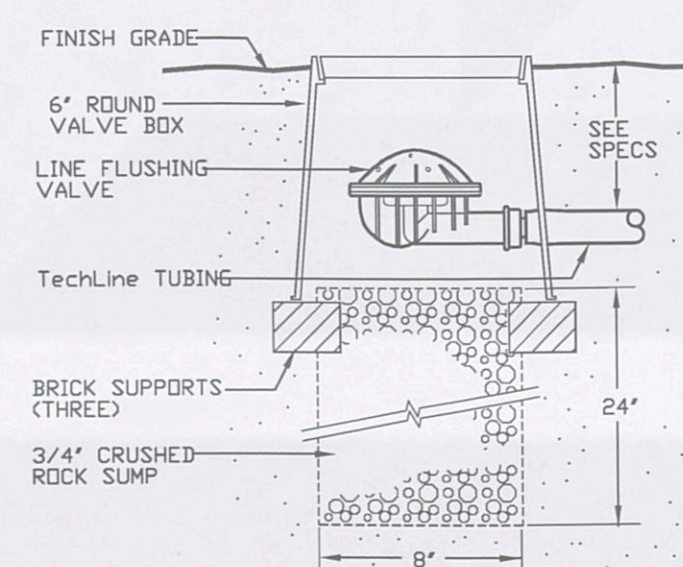

I LINE FLUSHING VALVE
NOT TO SCALE

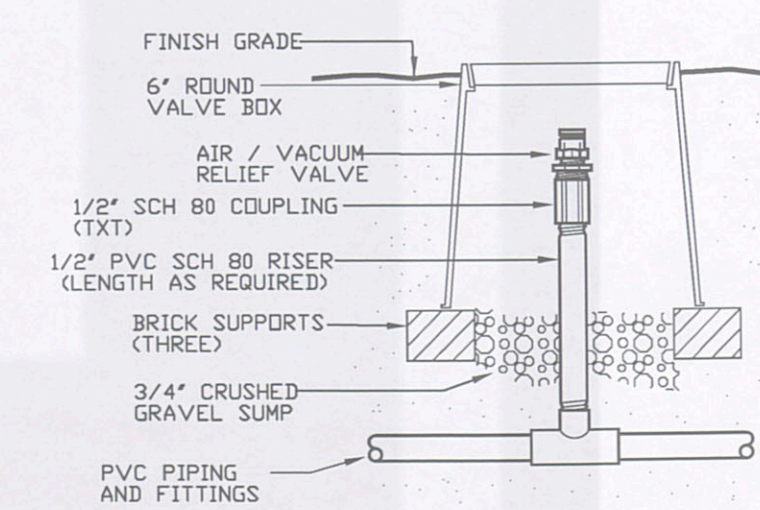

J AIR/VACUUM RELIEF
NOT TO SCALE