


Fig. P Sketch of Fort Belknap, Texas.

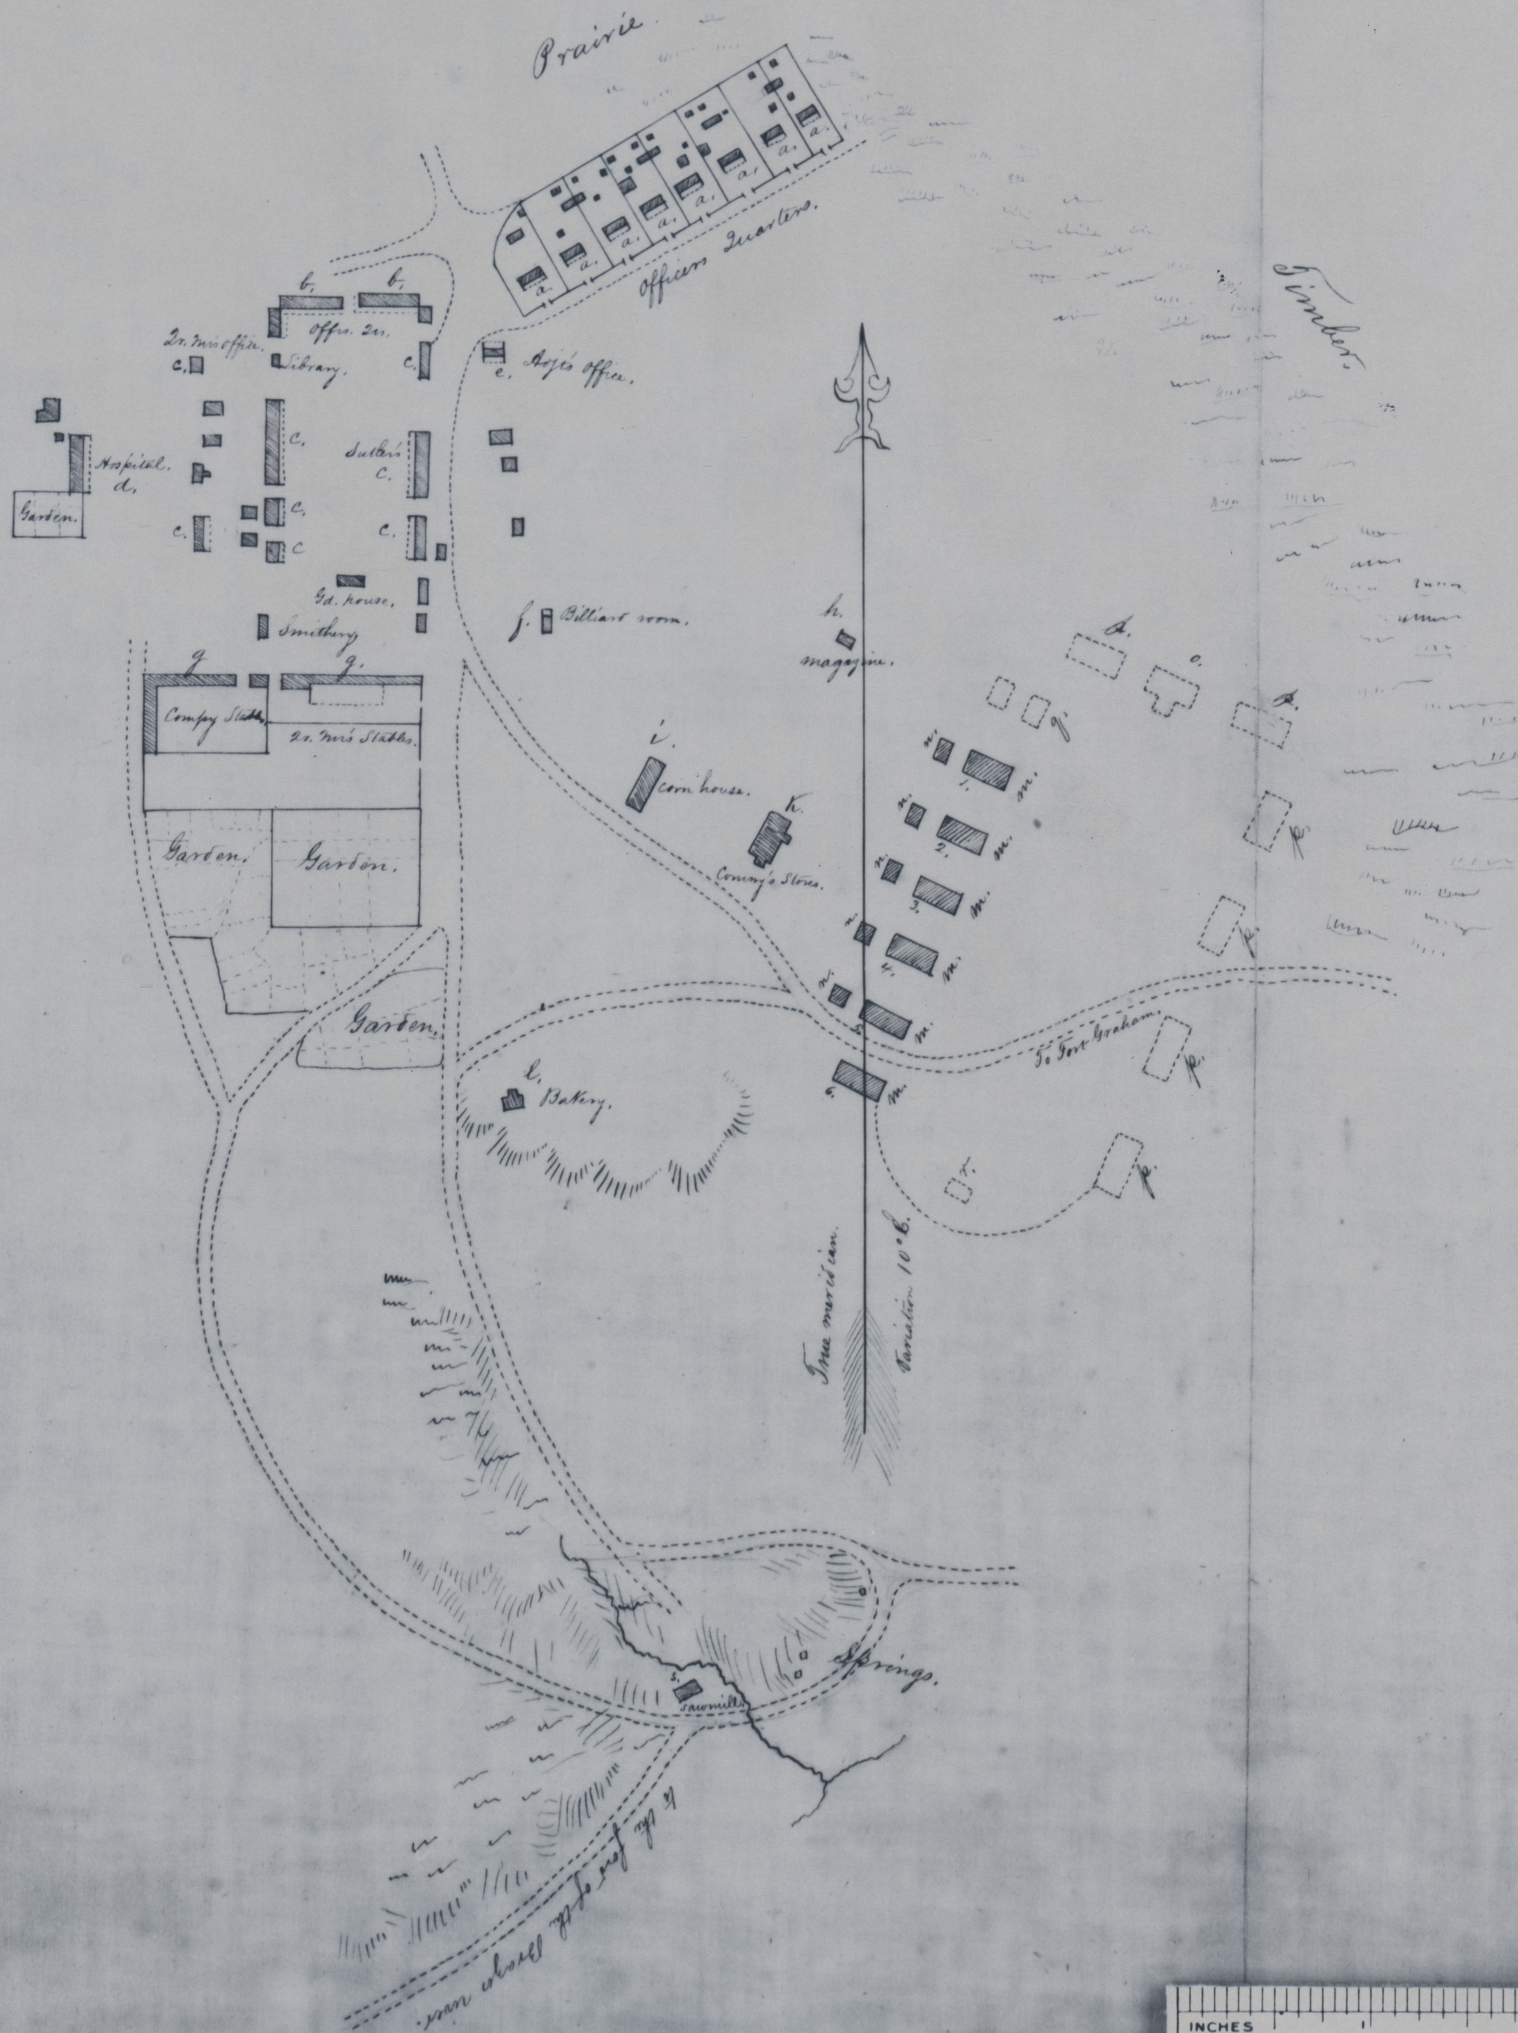

References.

- a. Offs. 2d. (jacal) 2 rooms, with passage 18x18, thatched, with front portico-glazed.
- b. Comfy off's 2d. (jacal) - 4 rooms, with passages, in each block 18x18 thatched - with front porticos - glazed.
- c. Ch. 2d. (jacal) 18 feet wide thatched - unglazed - front porticos.
- d. Hospital - jacal - 3 rooms, with passage - thatched, 80x24 whole length - unglazed, front porticos.
- e. Art's office, jacal, 3 rooms, glazed, thatched front & rear porticos 30x28 in clear.
- f. Billiard room, jacal, glazed, thatched, front portico.
- g. Stables, picket, thatched.
- h. Magazine, stone, shingled, 22x18 - 1 1/2 stories high.
- i. Corn-house, stone, 1 1/2 stories high, 80x20.
- k. Commissary's store - 2 1/2 stories high, heavy stone 80x30.
- l. Bakehouse, stone, 20x20. 1 1/2 stories high.
- m. Inf. 2d. - stone, glazed, shingled, 2 stories high 81x28 - (4 & 5 completed, 3 not shingled, 1 & 2 masonry completed to 1st story, 6, commenced.)
- n. Comfy Kitchens, jacal, thatched, stone fire places and chimneys 18x45.
- o. Comfy Offs 2d. - stone, 1 1/2 stories high, sunk basement, 52x45, front & rear porticos, 2 rooms 16.6x16, 1 room 17x16, 1 room 17x17.6, glazed, shingled - not commenced.
- p. Comfy. Offs 2d. - stone - 1 1/2 stories high, glazed, shingled, 92x18, front & rear porticos, 4 rooms, 17x17, 2 passages, not commenced.
- q. Library & offices, stone, shingled, 48x18, 2 rooms each 18x18 & passage 12x18, not commenced.
- r. Guard-house - stone - 1 story high & sunk basement, front & rear porticos, 2 rooms 17x17, & passage above & below, not commenced.
- s. Saw-mill, foundations, but & chimney, stone 40x20.