

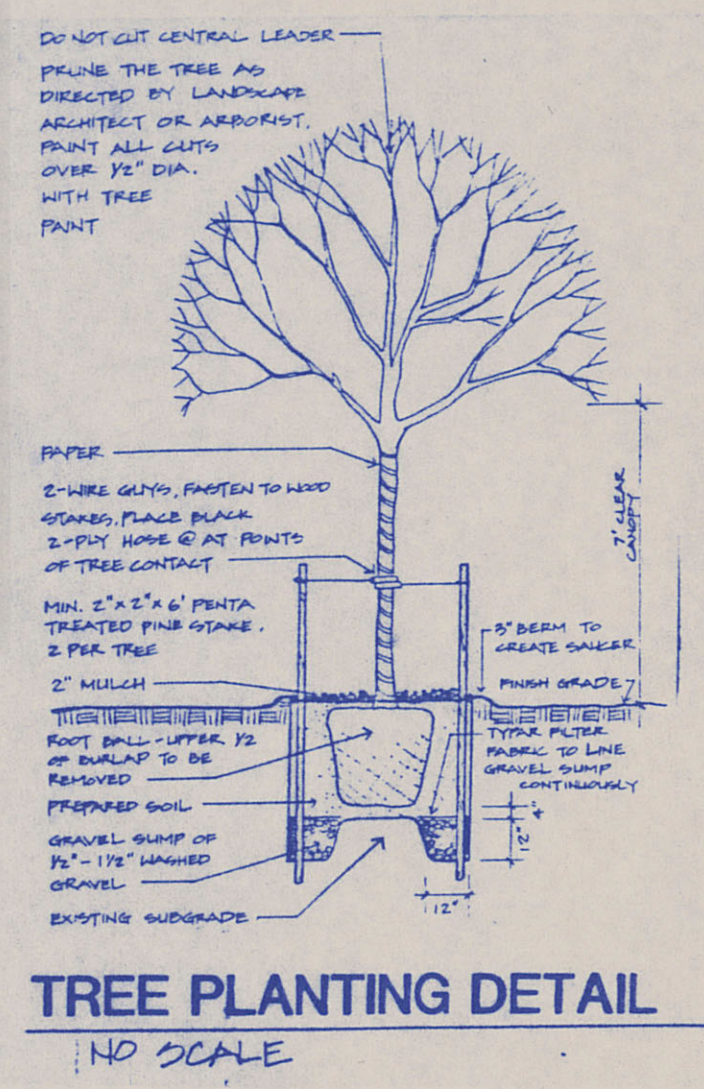


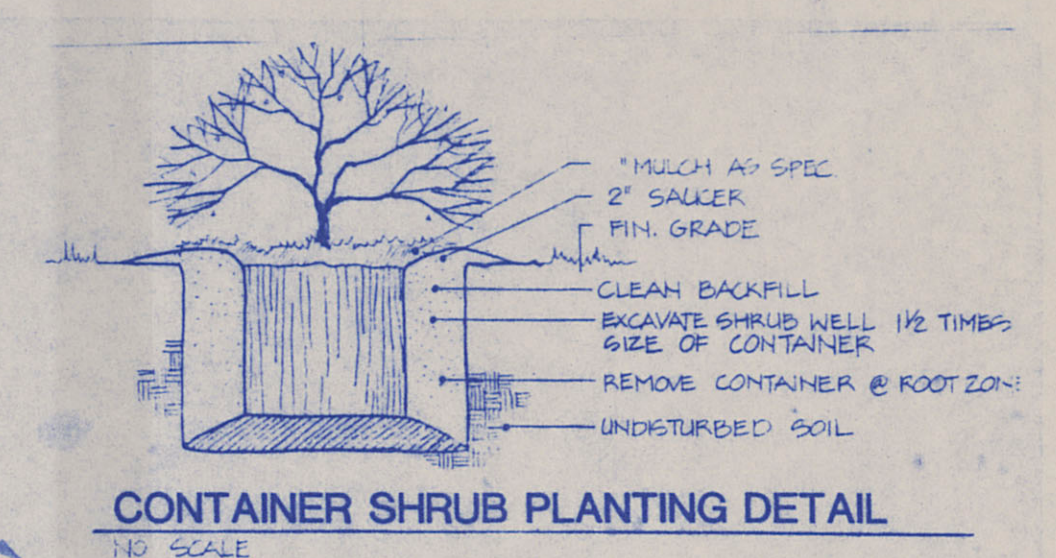

EX. TREES	3 x 9	= 27 pts.
LARGE TREES	4 x 9	= 36 pts.
SM. TREES	30 x 3	= 90 pts.
LARGE SHRUBS	20 x 3	= 60 pts.
MED. SHRUBS	33 x 1	= 33 pts.
SM. SHRUBS	23 x 5	= 115 pts.
TOT.		260 pts.

LARGE TREES	2 x 9	= 18 pts.
SM. TREES	9 x 3	= 27 pts.
LARGE SHRUBS	5 x 3	= 15 pts.
MED. SHRUBS	11 x 1	= 11 pts.
SM. SHRUBS	40 x 5	= 200 pts.
TOT.		94 pts.

NOTES:
- ALL DISTURBED AREAS ADJACENT TO ROADSIDE AND PARKING LOT EDGES WILL BE RESTORED W/ MIX #3.
- ALL DISTURBED AREAS ADJACENT TO AND AROUND BUILDING WILL BE RESTORED W/ MIX #5.

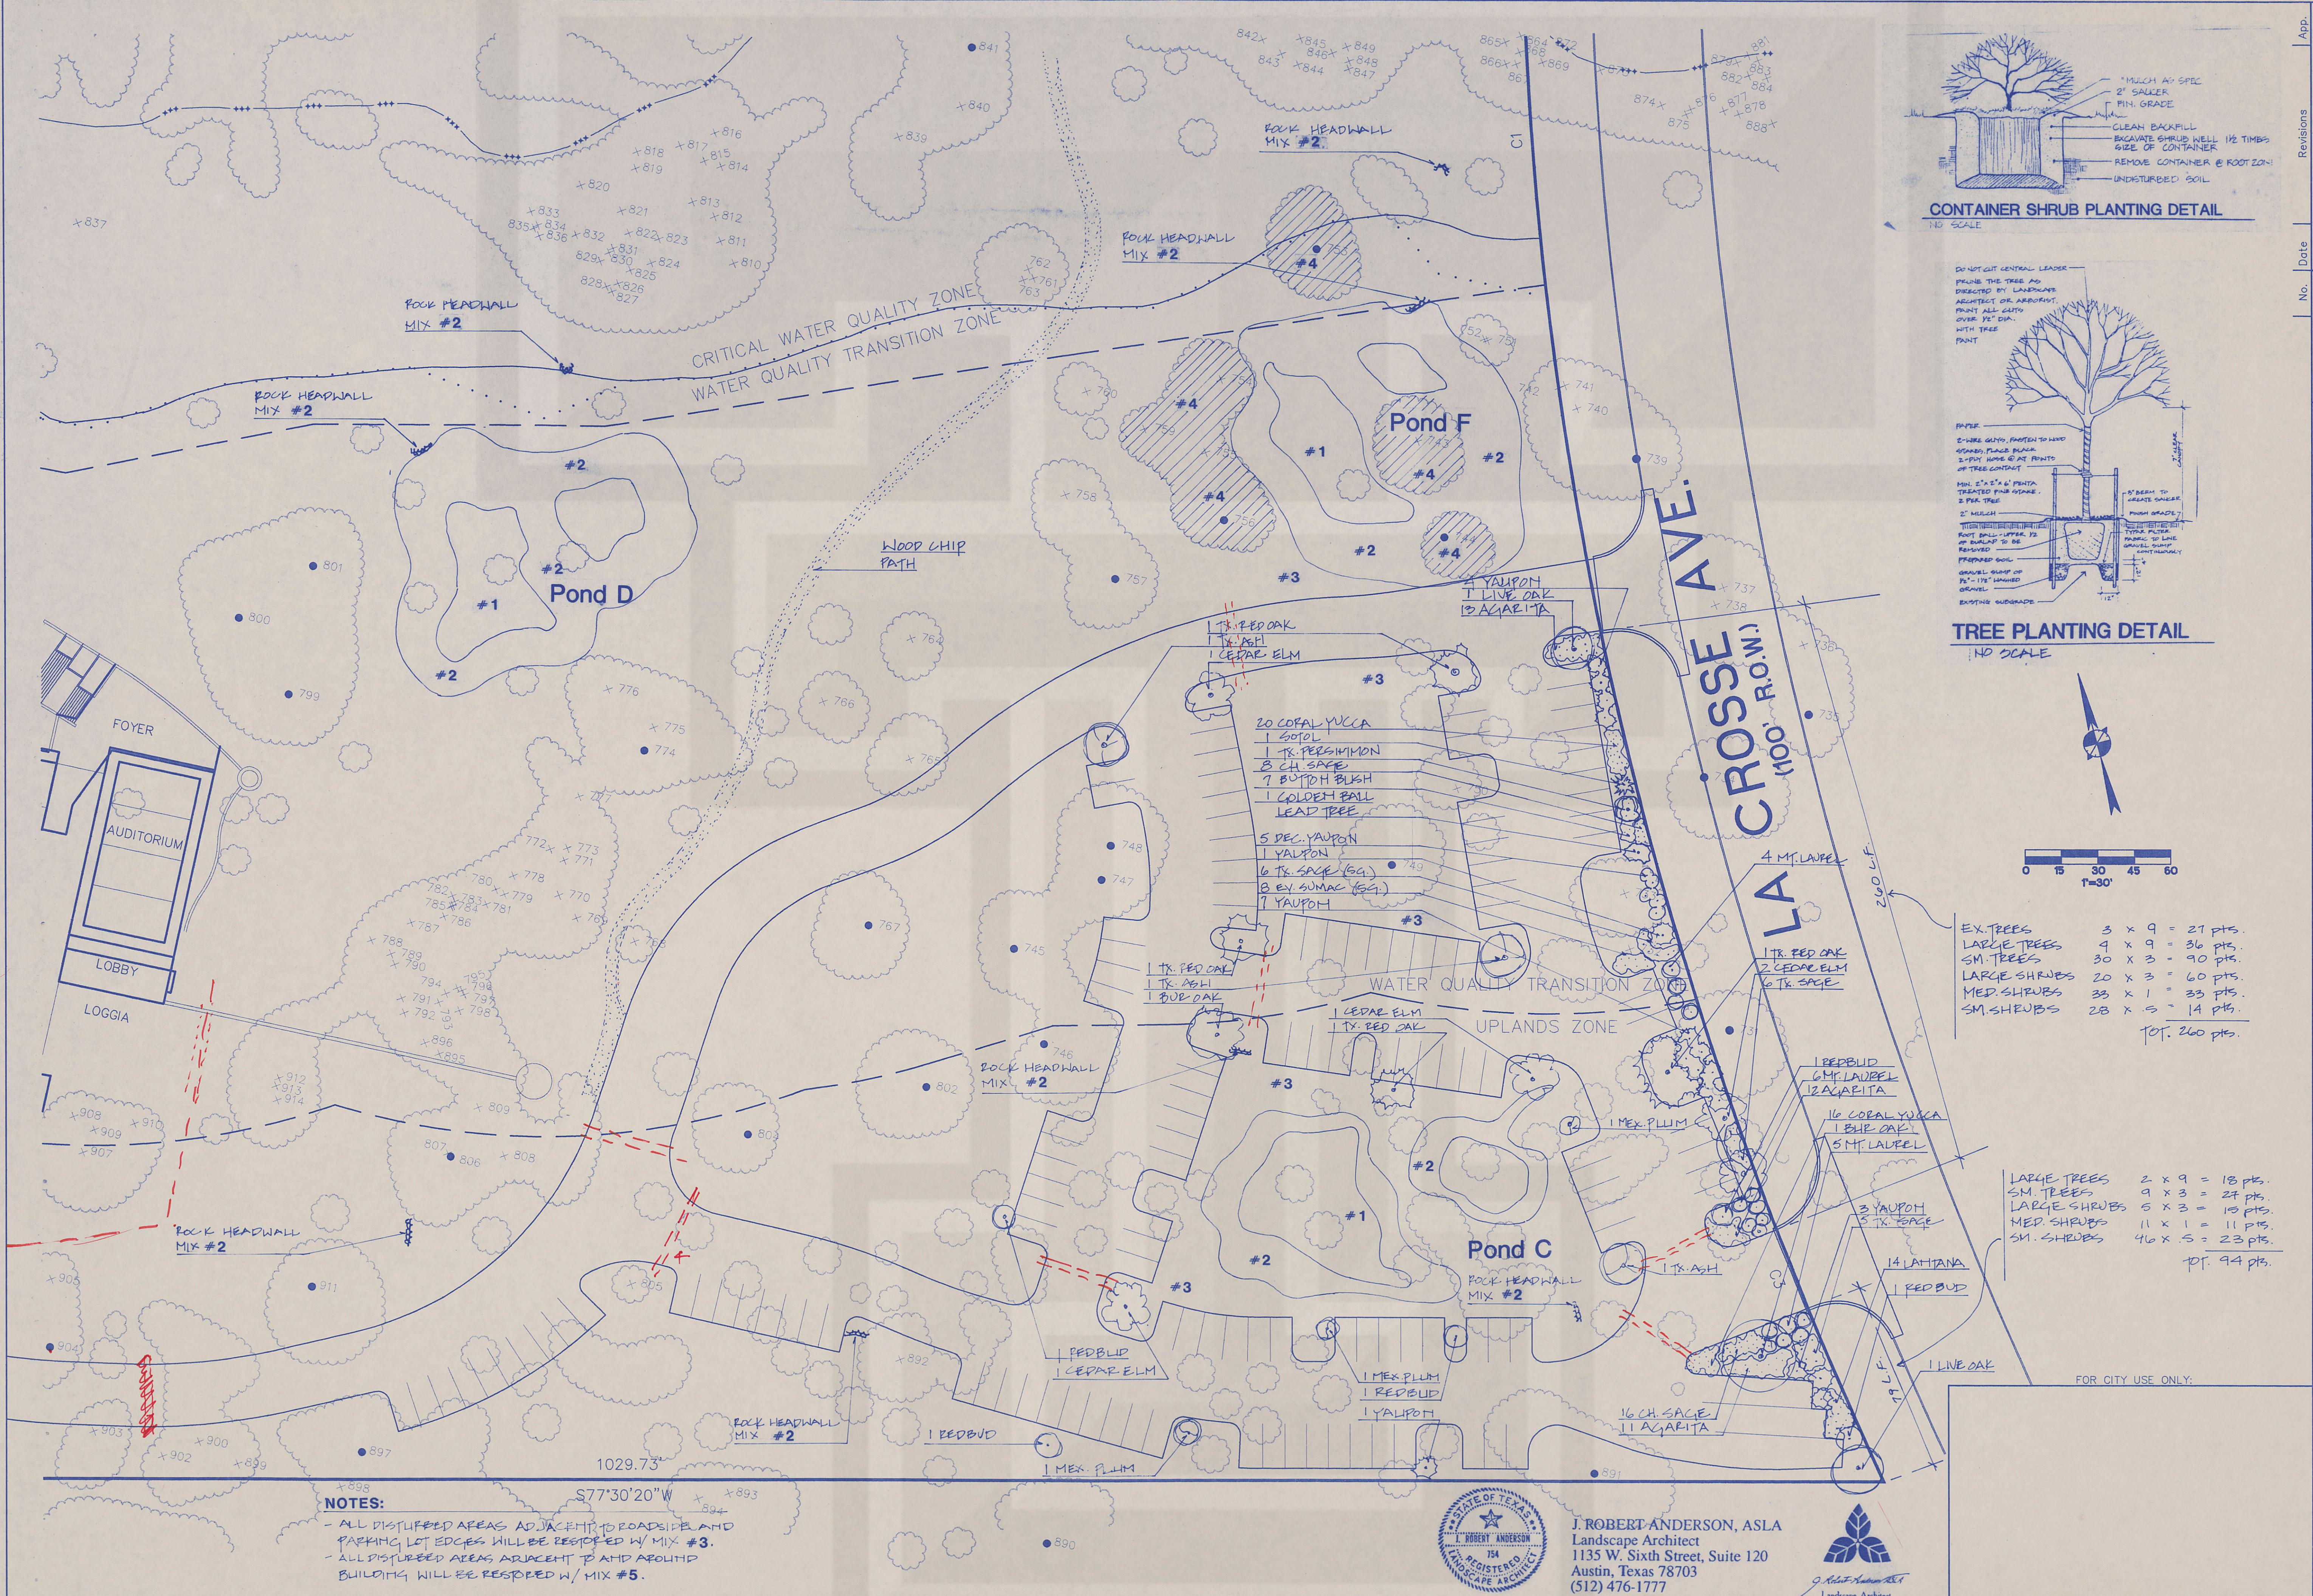

J. ROBERT ANDERSON, ASLA
Landscape Architect
1135 W. Sixth Street, Suite 120
Austin, Texas 78703
(512) 476-1777



App.

Revisions

Date

No.

OVERLAND PARTNERS

NATIONAL WILDFLOWER RESEARCH CENTER

Scale: 1"=30'

Date: 01/06/93

Disk: 50901

File: LAND21.DWG

Xref: 50901SIC.DWG, 50901TP2.DWG

Drawn by: A. LINSEIN

Approved by: G.S.S.

Project No.: 509-0110

Bury+Pittman

Consulting Engineers and Surveyors

Austin, Texas Tel. 512/339-9011 Fax 512/339-0525

LANDSCAPE PLAN

SHEET 21 OF 22