


P:\CUTTER\2025\11-14-25-AM
J:\Current\Job\First Baptist Church\FEC_CAD Base.dwg

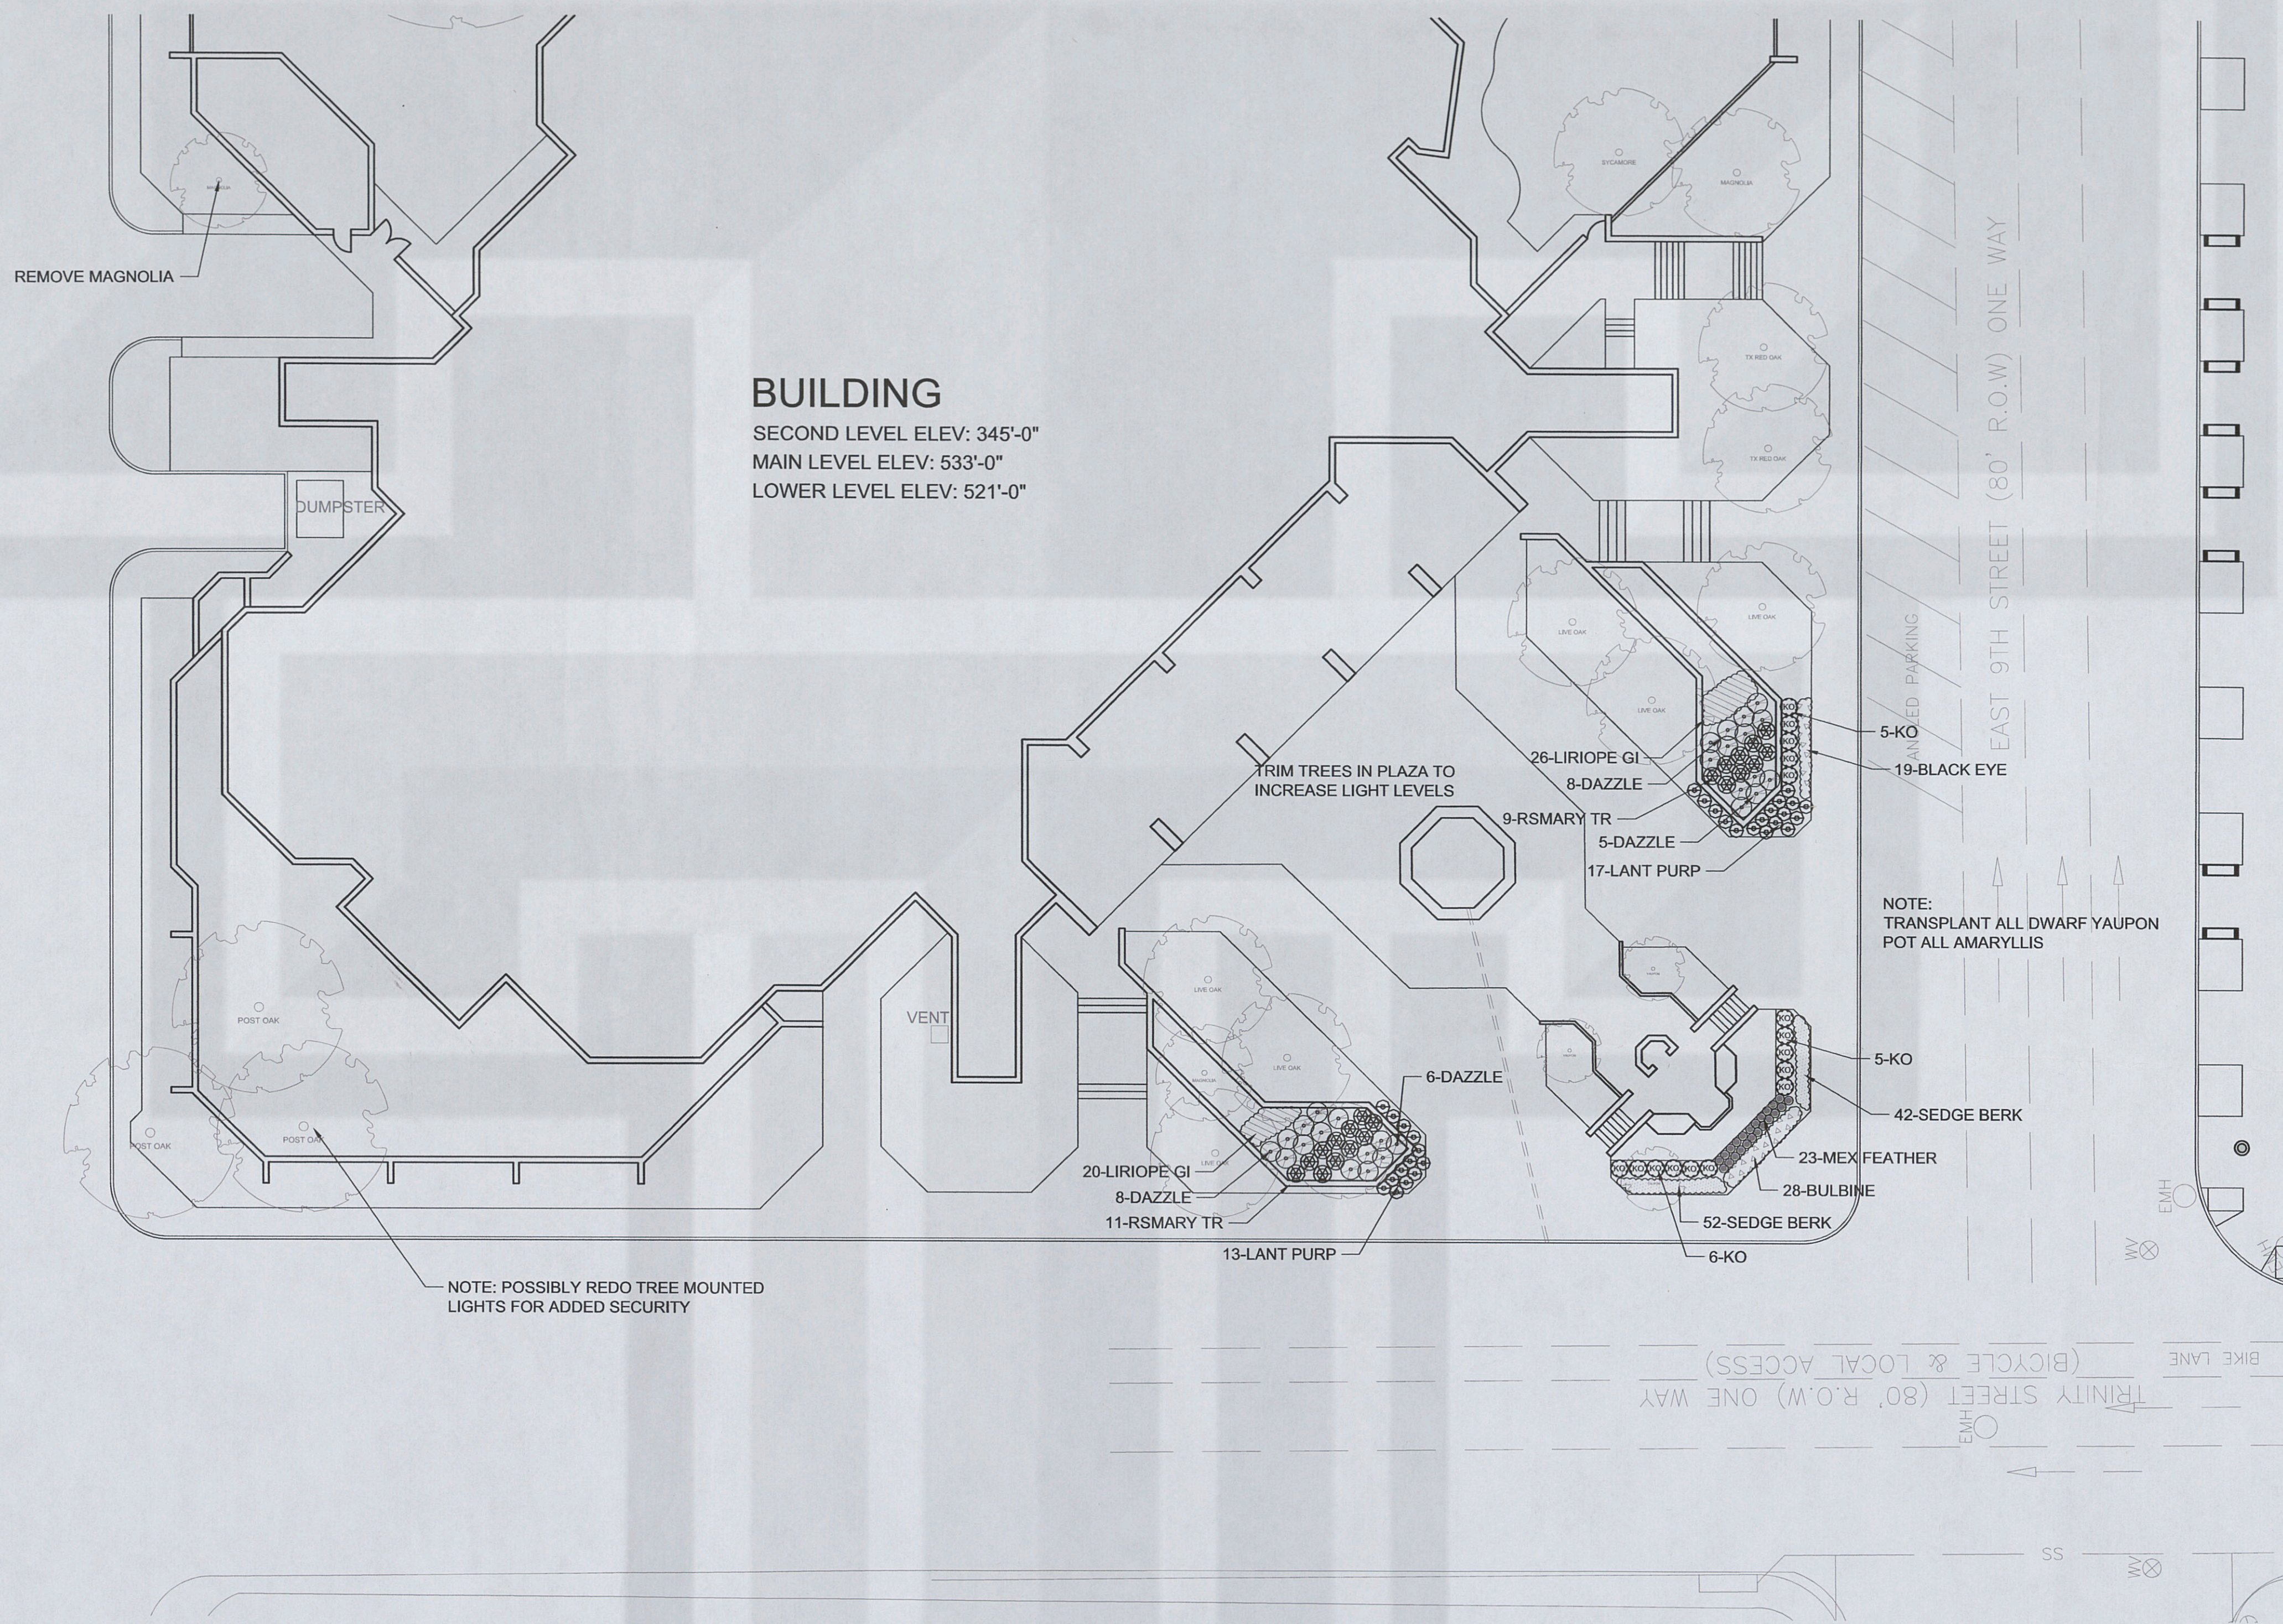

SHRUBS, LARGE PERENNIALS

CALLOUT	COMMON NAME	BOTANICAL NAME	SIZE	CONT/ B&B	SPACING	REMARKS	QTY.
ROSE KO	KNOCKOUT ROSE	ROSA 'RADRAZZ'	3 GAL.	CONT.	3' O.C.	18" HT X 18" SPR	16
RSMARY TR	ROSEMARY, TRAILING	ROSEMARINUS OFFICINALIS PROSTRATUS	3 GAL.	CONT.	3' O.C.	10" HT X 14" SPR	20
DAZZLE	'COME DAZZLE ME' DW. CRAPE MYRTLE	LAGERSTROEMIA INDICA SPP	1 GAL.	CONT.	2' O.C.	2' HT X 3' SPR	27

GRASSES

CALLOUT	COMMON NAME	BOTANICAL NAME	SIZE	CONT/ B&B	SPACING	REMARKS	QTY.
MEX FEATHER	MEXICAN FEATHER GRASS	STIPA TENUISSIMA	1 GAL.	CONT.	18" O.C.	12" HT X 10" SPR	23
SEDGE BERK	BERKELEY SEDGE	CAREX TUMICOLA	4" POT	CONT.	12" O.C.	X	94

GROUNDCOVERS, SMALL PERENNIALS

CALLOUT	COMMON NAME	BOTANICAL NAME	SIZE	CONT/ B&B	SPACING	REMARKS	QTY.
BLACK EYE	BLACK EYED SUSAN	RUDBECKIA HIRTA	1 GAL.	CONT.	18" O.C.	8" HT X 8" SPR	19
BULBINE	BULBINE	BULBINE FRUTESCENS	1 GAL.	CONT.	18" O.C.	10" HT X 12" SPR	28
LANT PURP	PURPLE TRAILING LANTANA	LANTANA MONTEVIDENSIS	1 GAL.	CONT.	2' O.C.	8" HT X 10" SPR	30
LIRIOPE GI	GIANT LIRIOPE	LIRIOPE GIGANTEA	1 GAL.	CONT.	2' O.C.	12" HT X 12" SPR	46



3718 MANCHACA ROAD
AUSTIN, TEXAS 78704
Ph 512.440.1049
F 512.440.8000
www.JRobertAnderson.com

Revisions:

No.	Date	By	Comments

FIRST BAPTIST CHURCH
901 TRINITY STREET
AUSTIN, TEXAS

Sheet Title:

PROPOSED
LANDSCAPE
PLAN

Issue Date: XX/XX/XX Issue For: Review
Drawn By: EC Checked By: JRA

Sheet Number:

1