


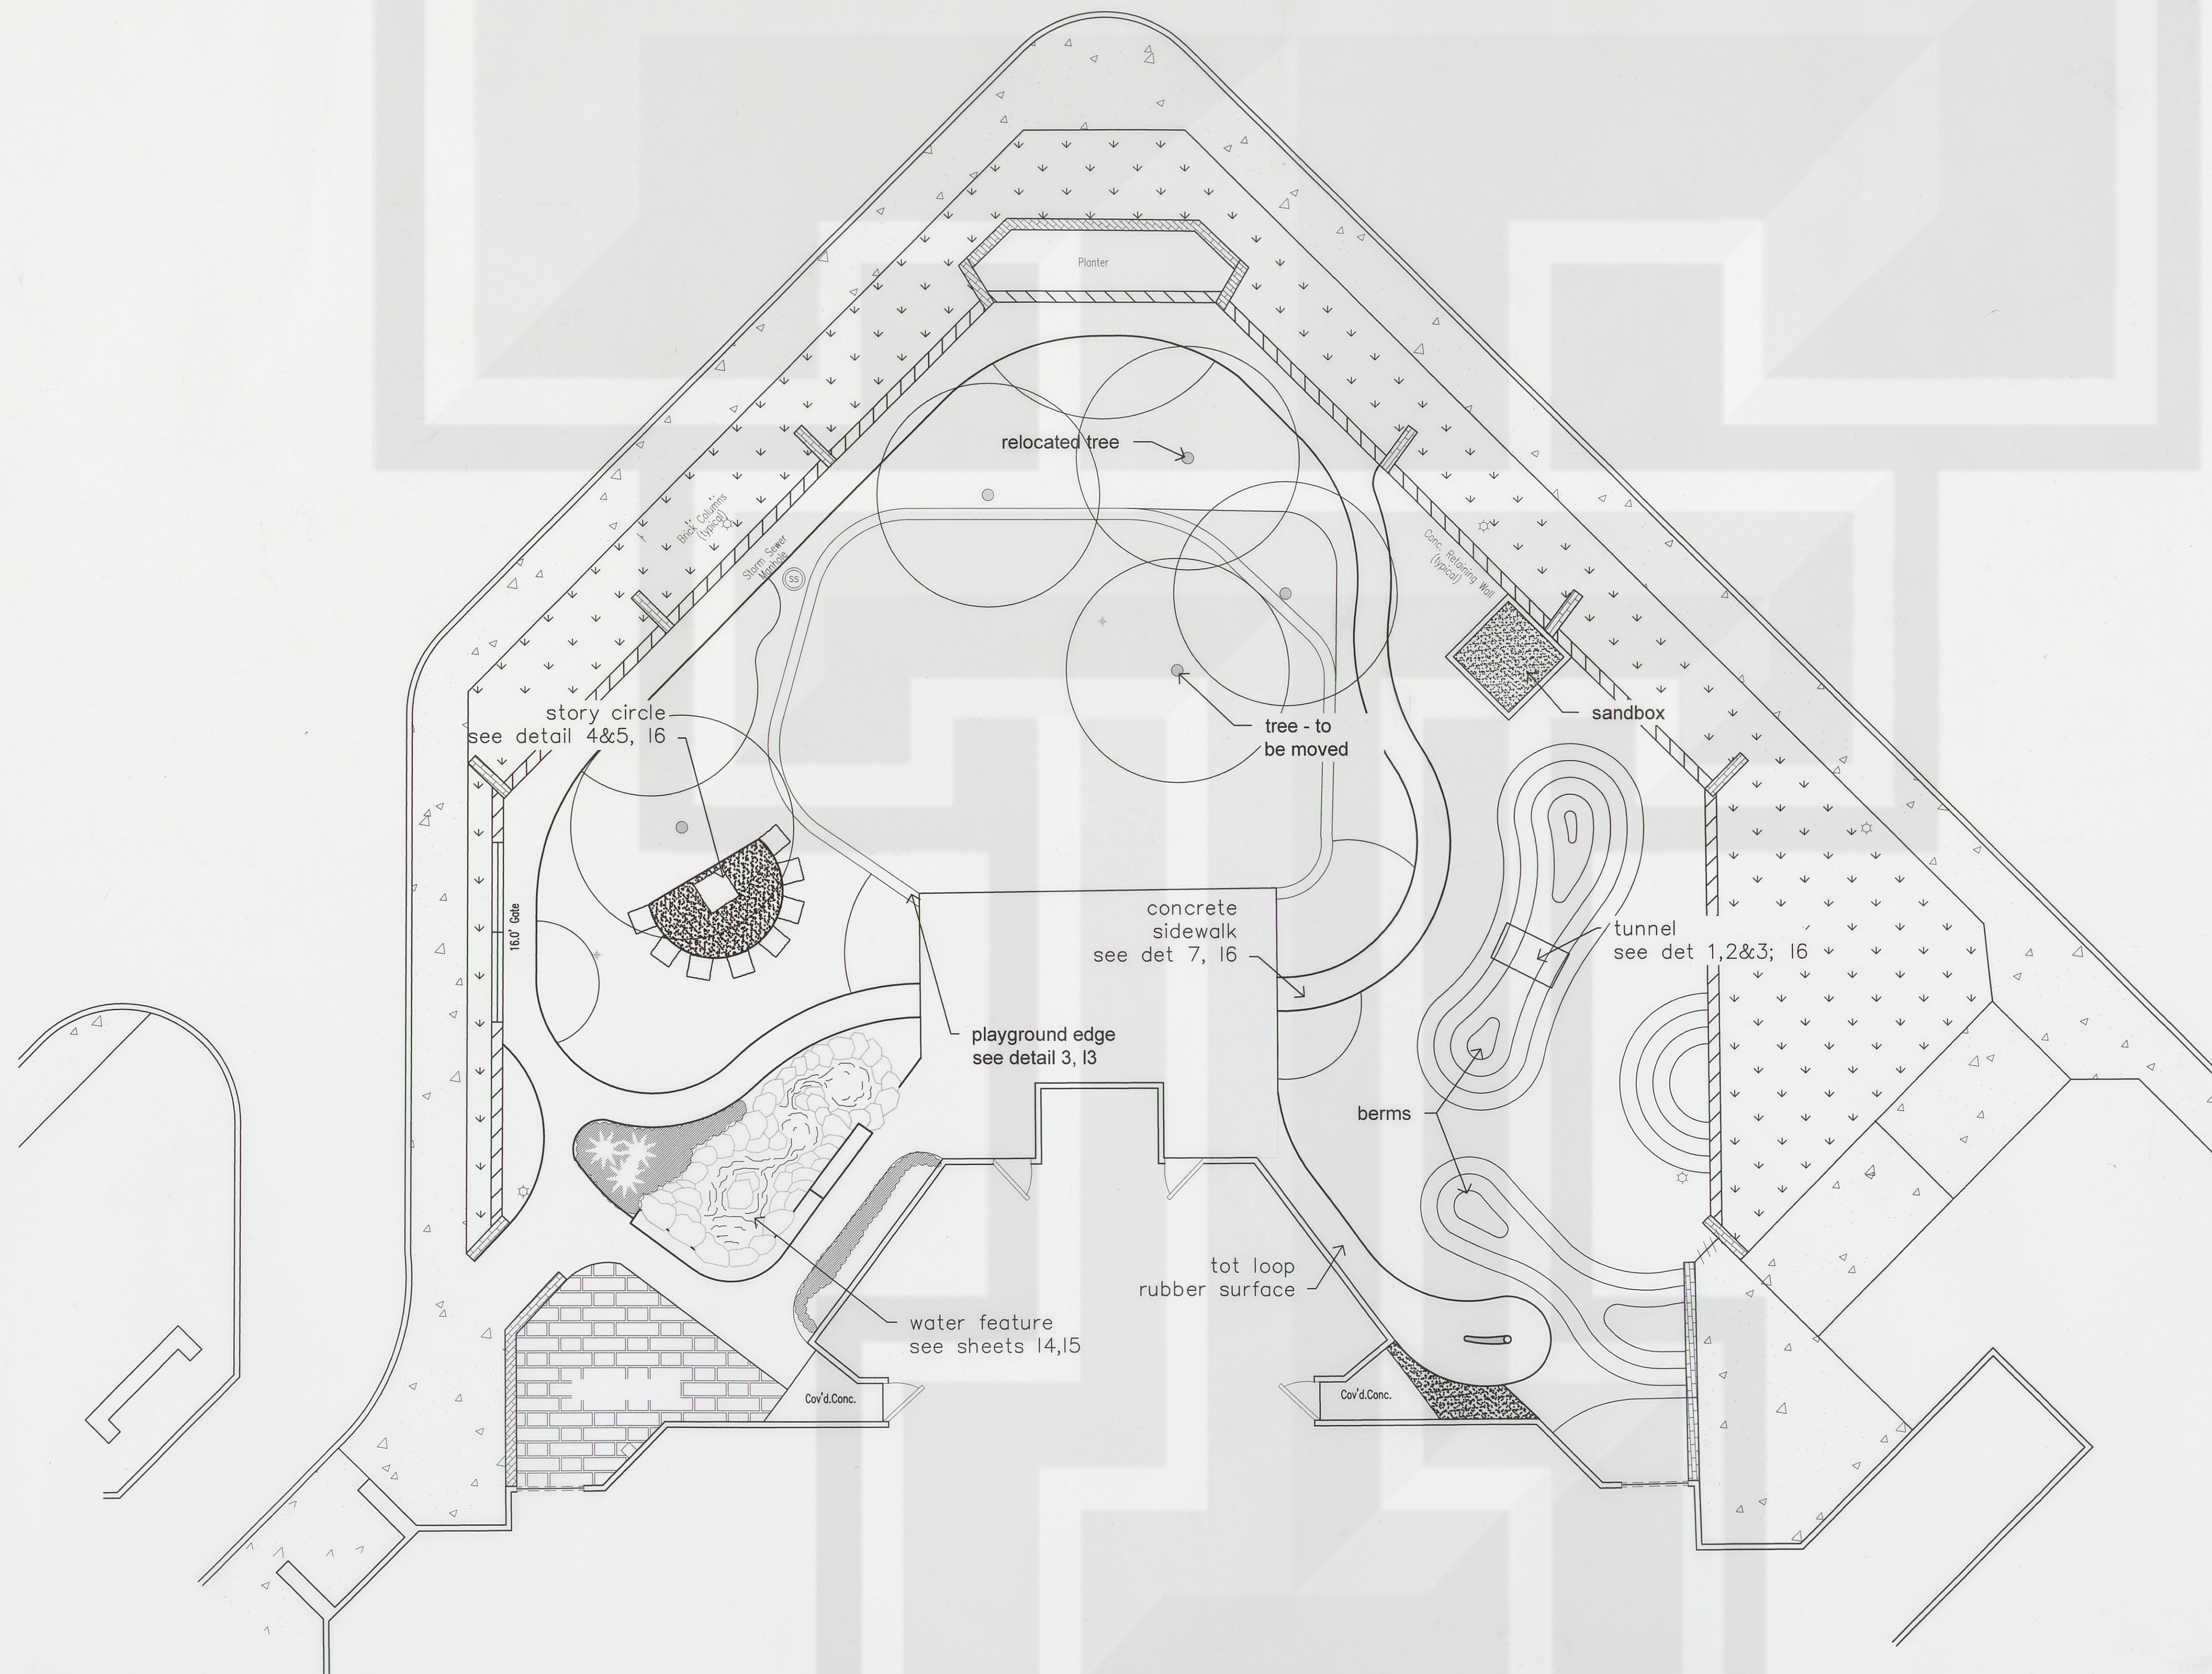

J. Robert Anderson, FASLA
Landscape Architect


J. Robert Anderson, FASLA
1715 S. Cap of Tx Highway
Austin, Texas 78746

512.329.8882 Office
512.329.8883 Fax
BAnderson@JRobertAnderson.com
DMills@JRobertAnderson.com
GCox@JRobertAnderson.com

First Baptist Church

Revisions:

No.	Date	By	Comments

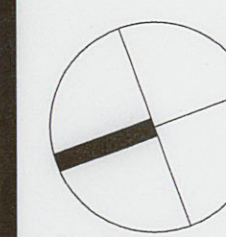

North

Scale: 1/8" = 1' - 0"
Issue Date: 03.06.02
Drawn By: GFC
Checked By: JRA

Sheet Title:

**LANDSCAPE
DESIGN**

Sheet Number:



L1