




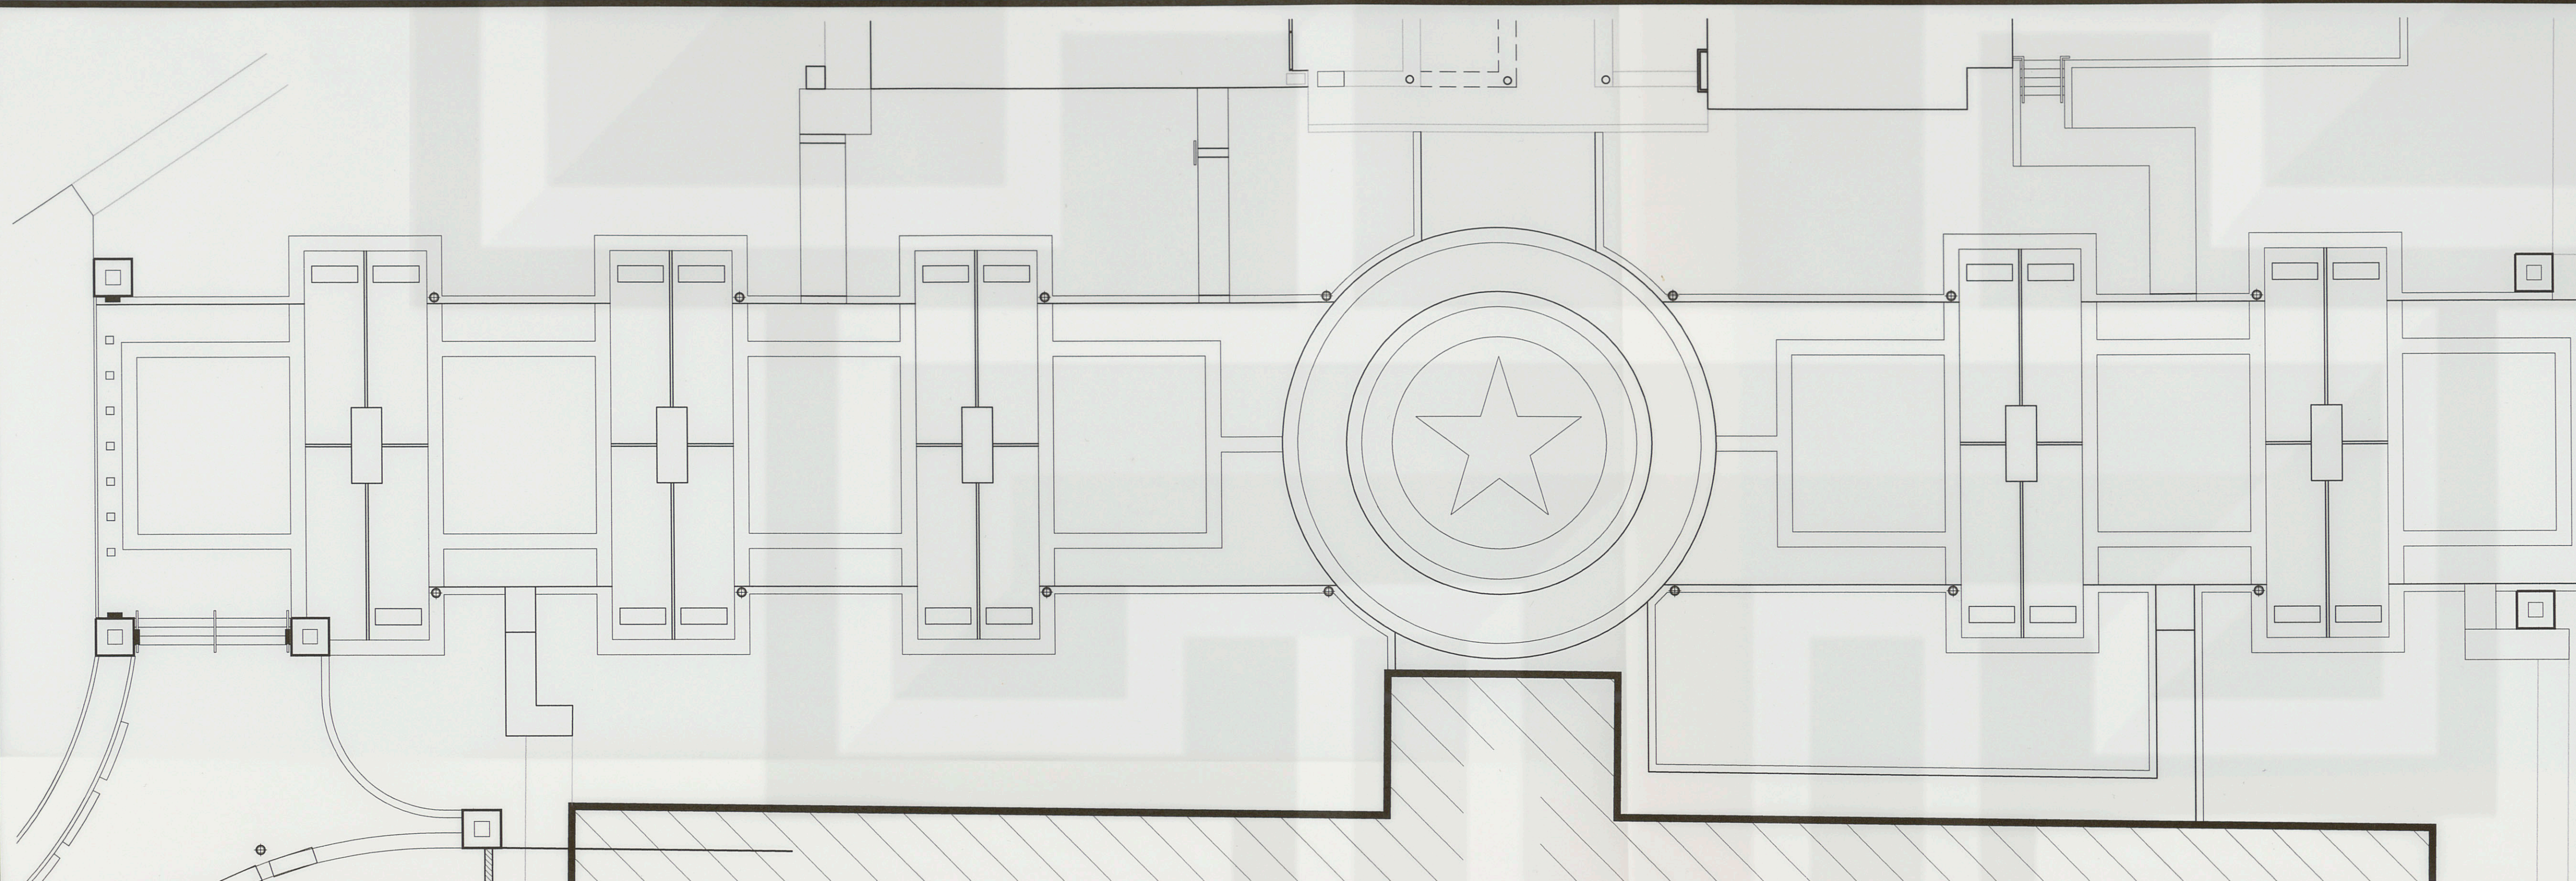

ILLUSTRATIVE STREETSCAPE DESIGN
Scale: 1"=10'

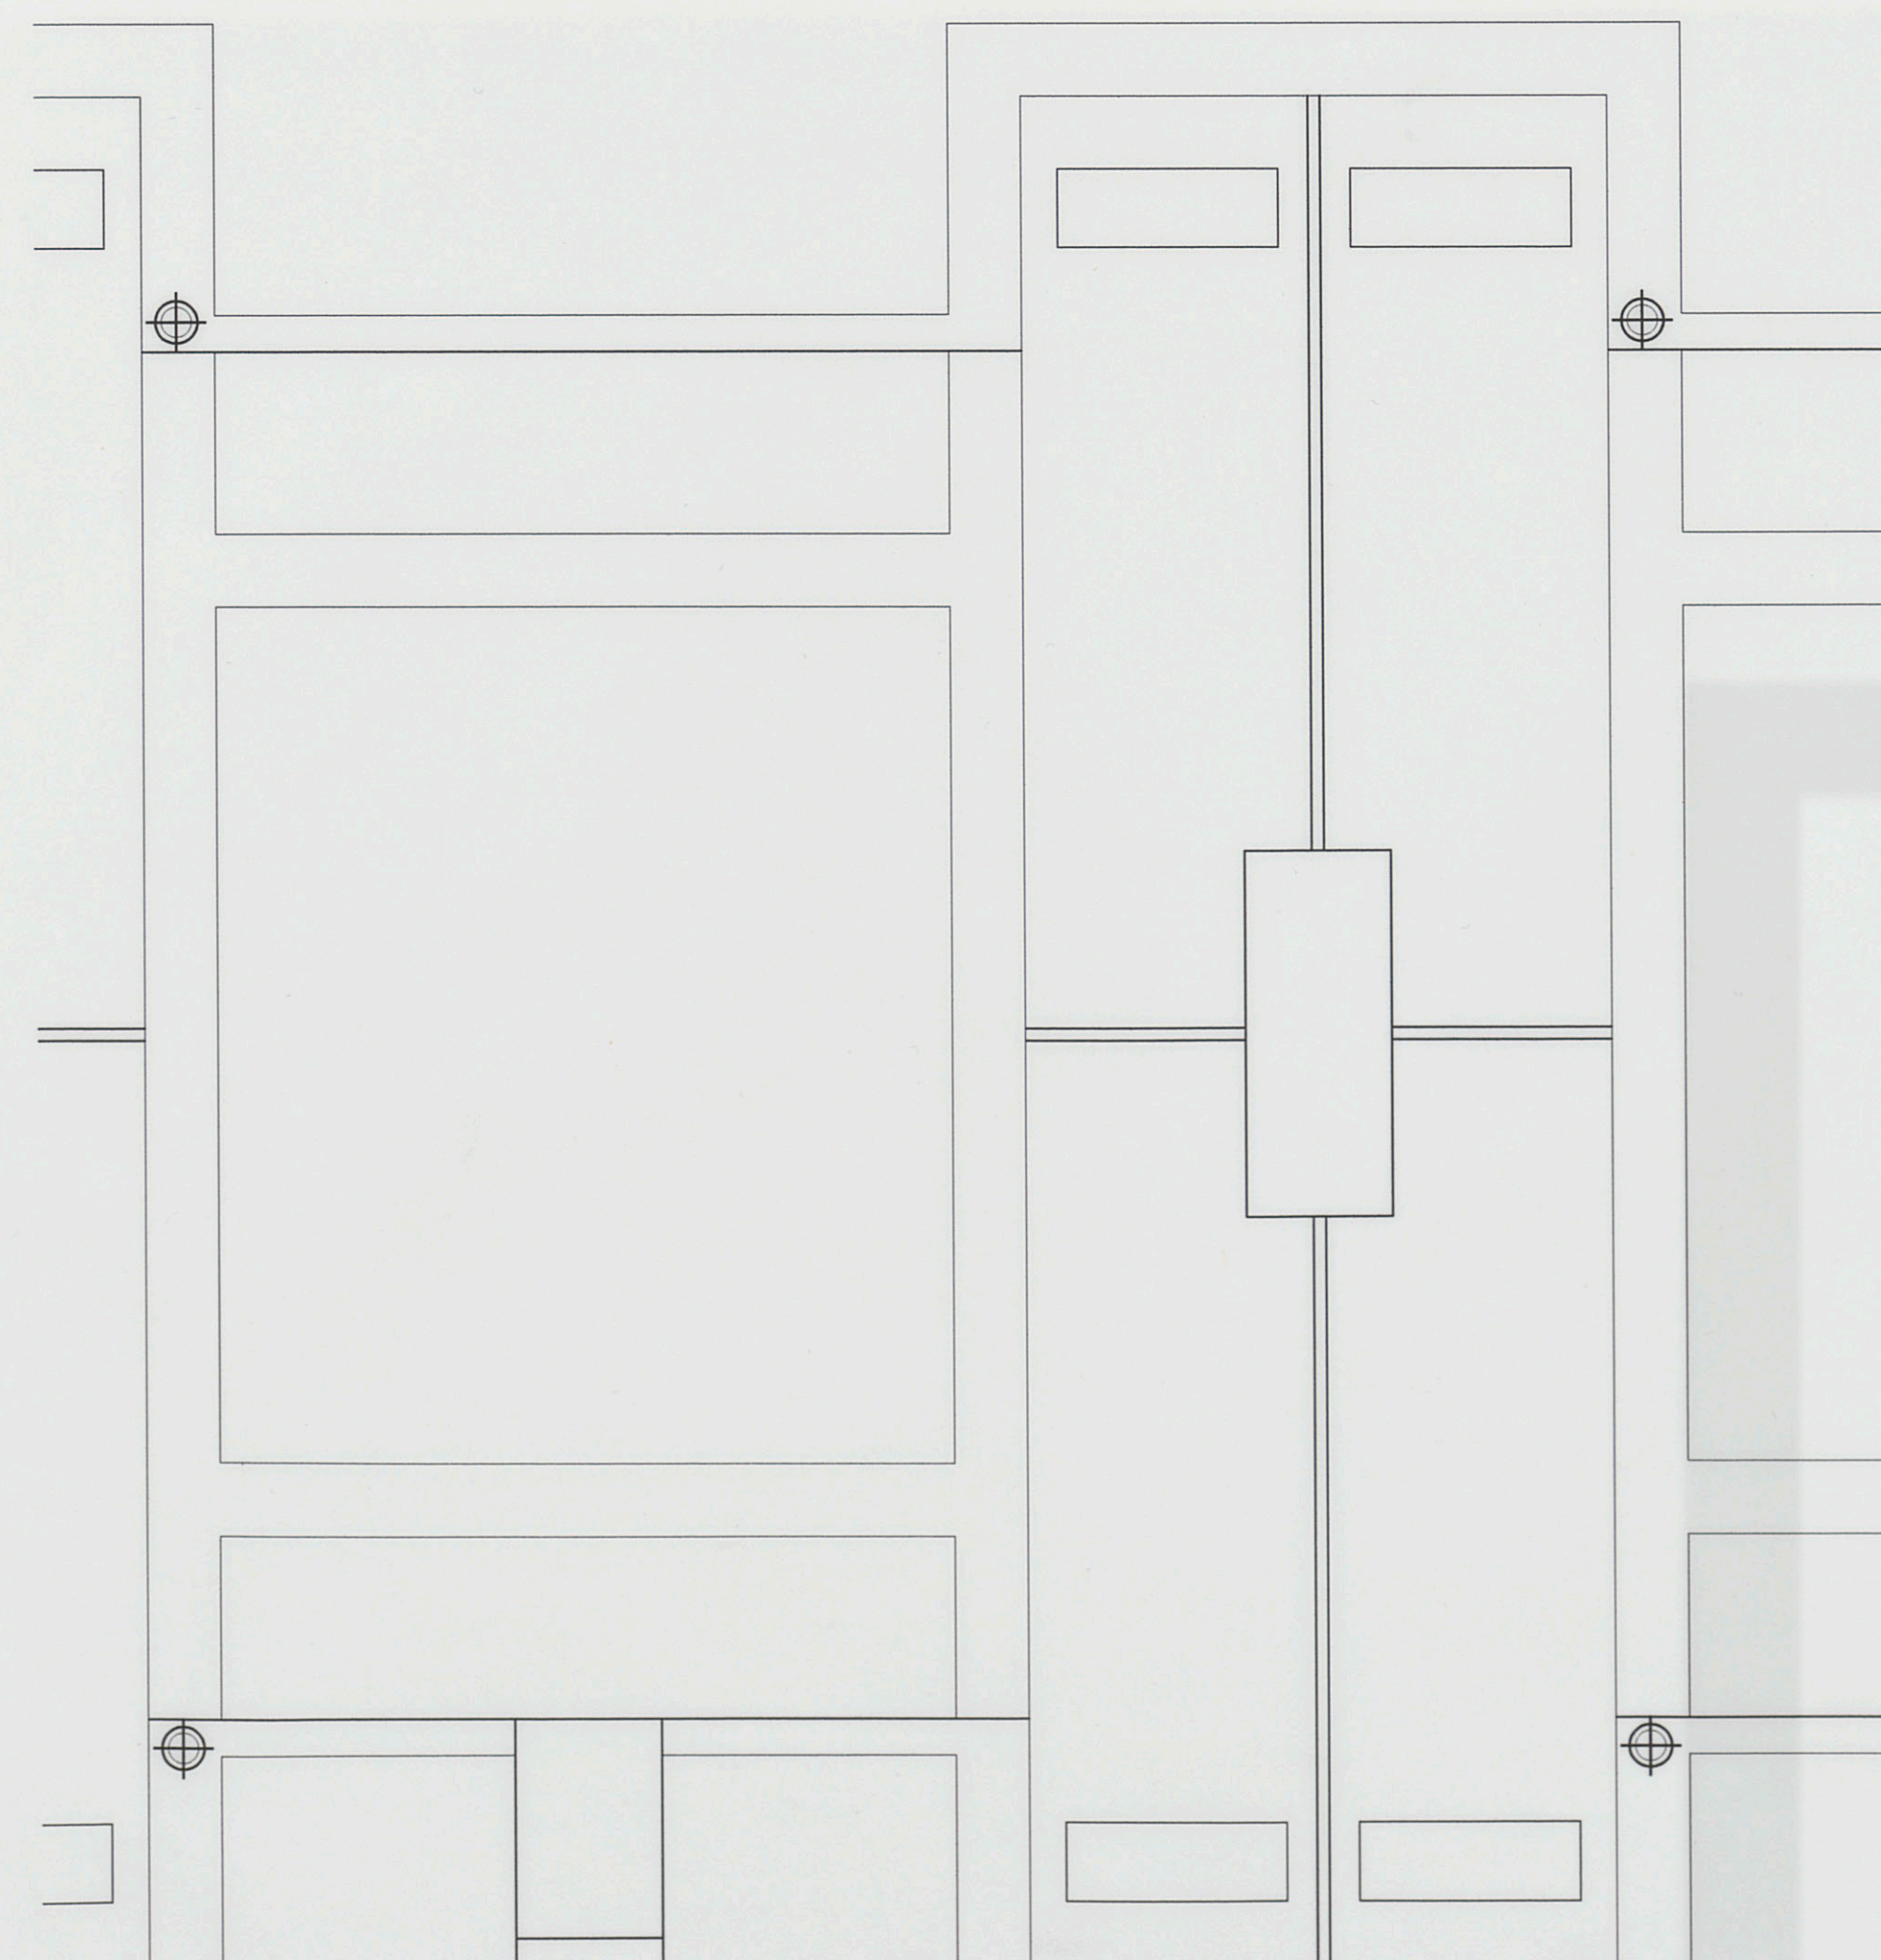

ILLUSTRATIVE ENLARGEMENT I
Scale: 1/4"=1'-00"

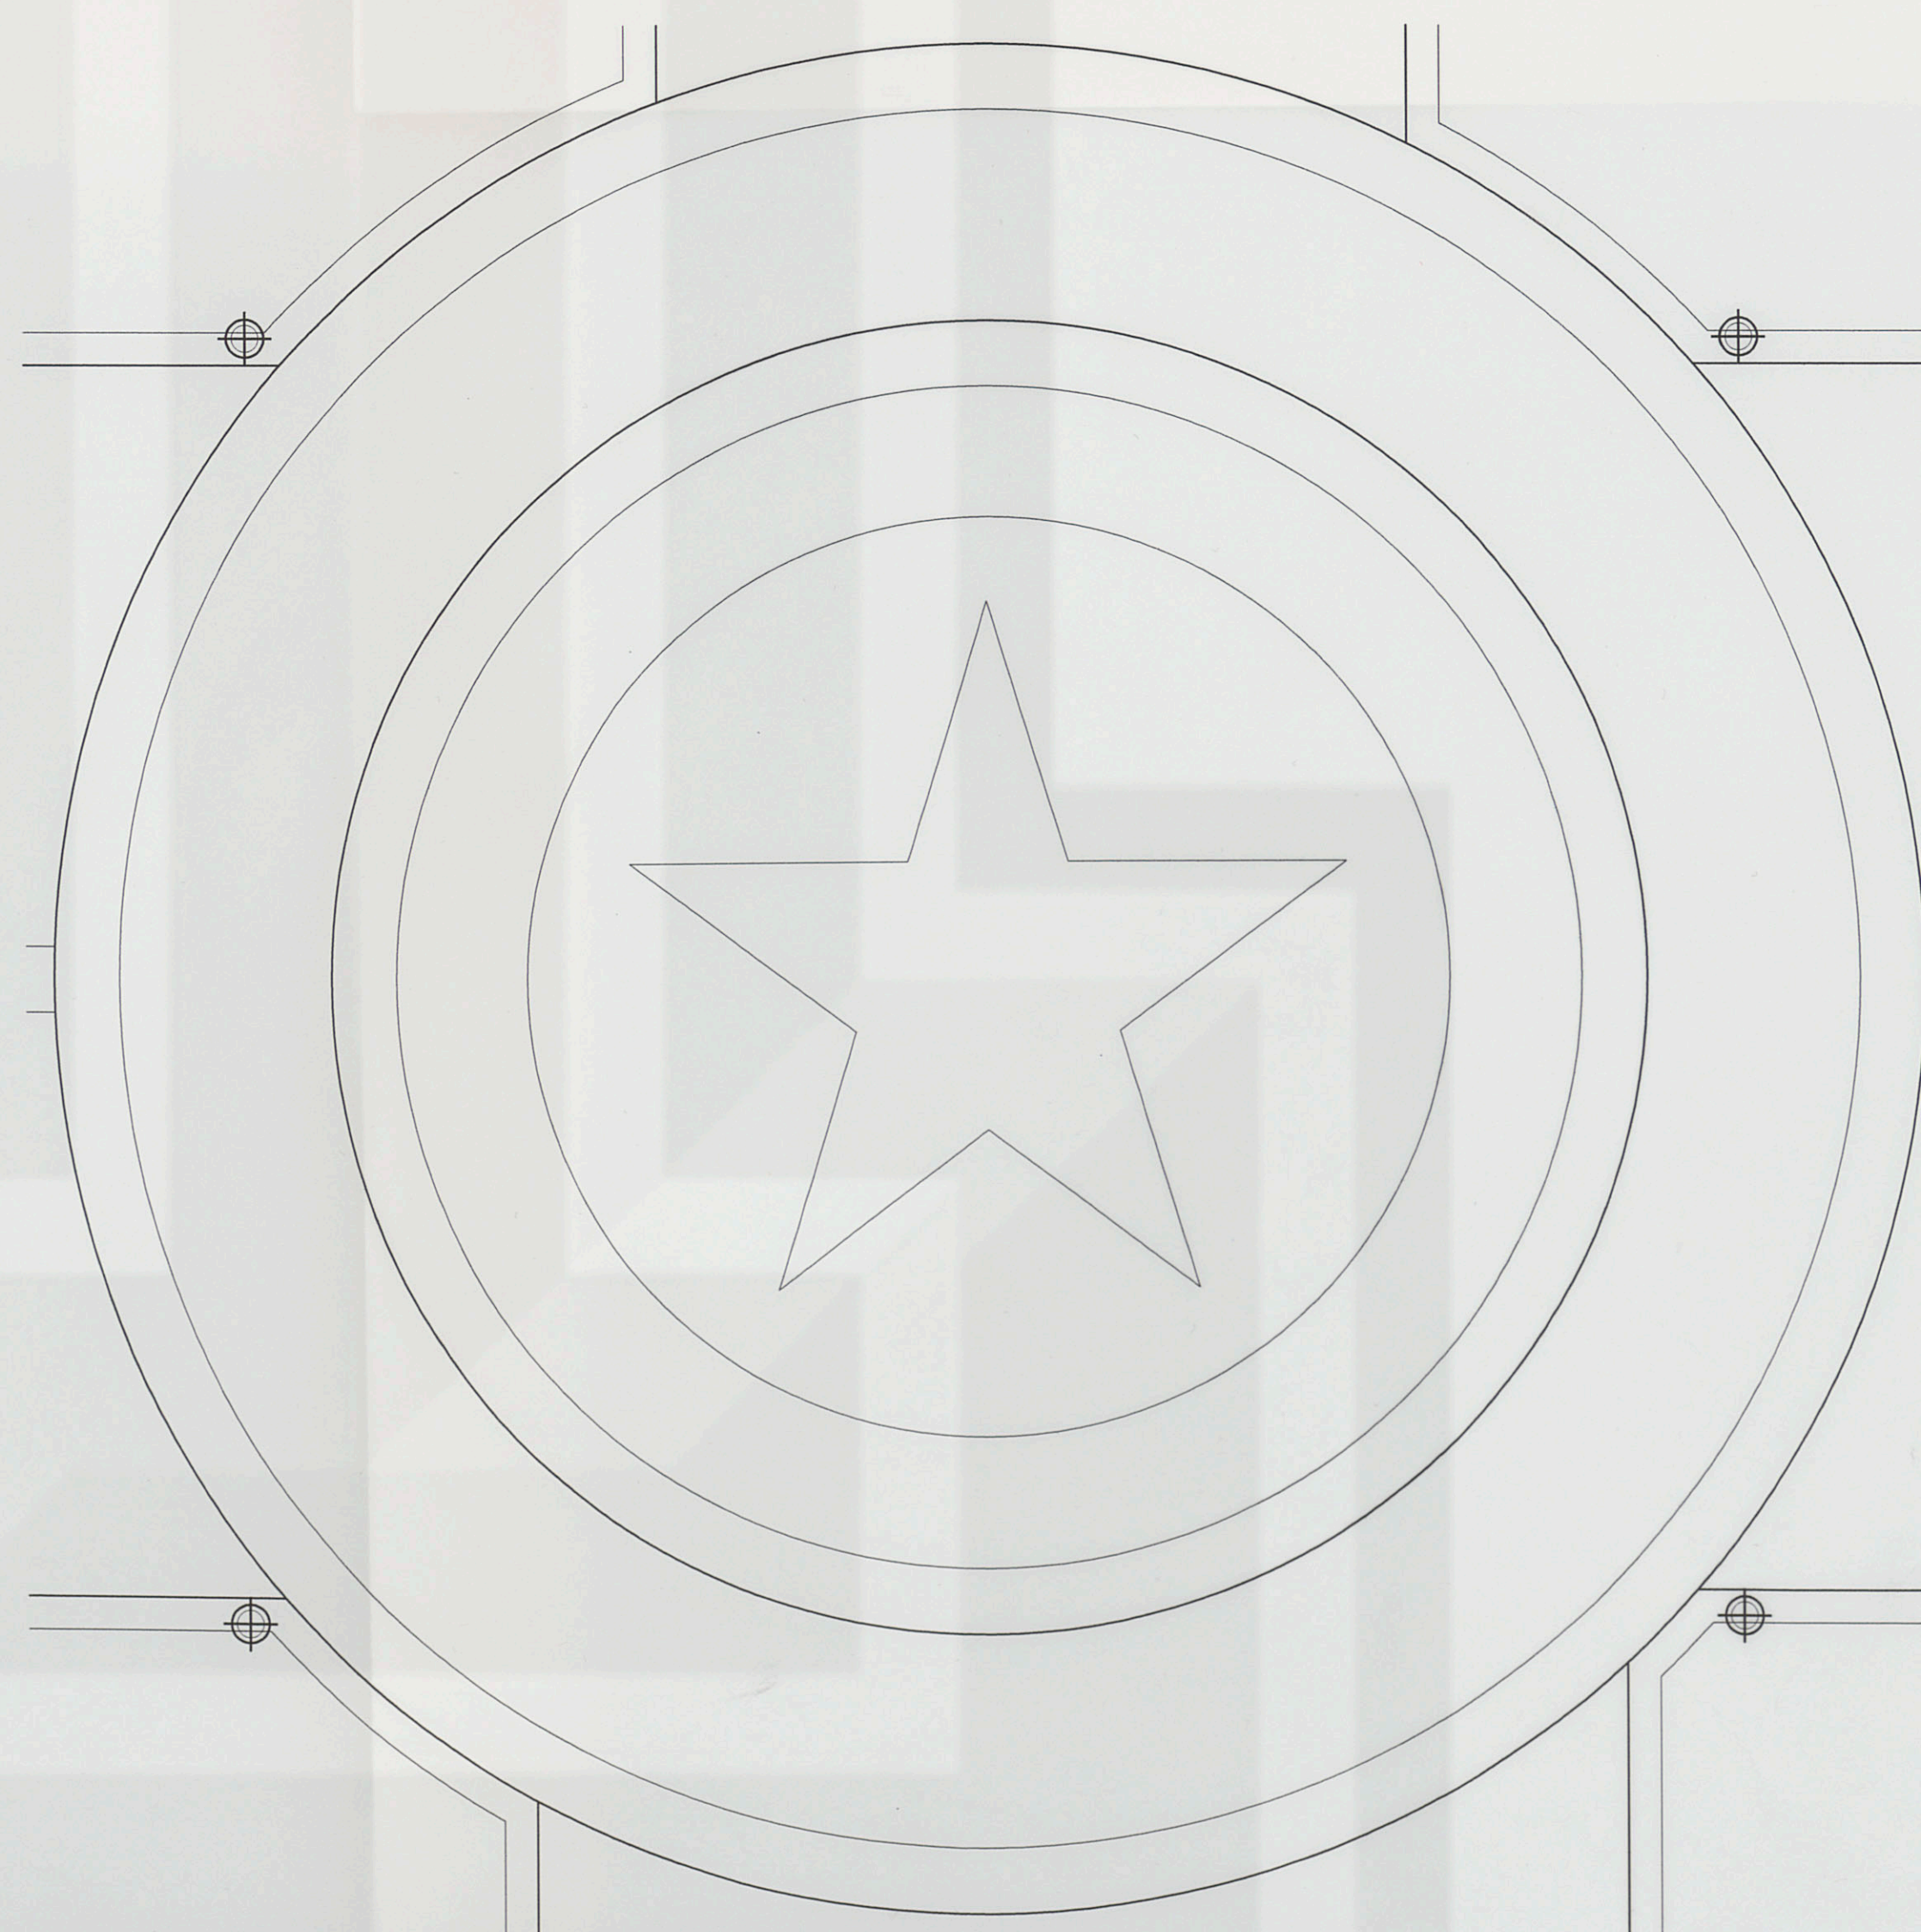

ILLUSTRATIVE ENLARGEMENT II
Scale: 1/4"=1'-00"

BAYLOR UNIVERSITY

PARKING GARAGE, PLAZA & STREETSCAPE

1521 SO. 4th ST.
WACO, TEXAS 76707

Revisions:

No.	Date:	By:	Description:

J. Robert Anderson, FASLA
Landscape Architect



1715 S. Capital of TX Hwy., Ste. 105
Austin, TX 78746

email jra0@airmail.net ph. 512.329.8882
fax 512.329.8883

Key Plan:

Sheet Title:

STREETSCAPE DESIGN PAVER STUDY

Job Name: BU-plg	Scale: varies
Issue Date: 6/19/99	Issue For: WCI
Drawn By: DFR	Checked By: JRA

Sheet #:

1

OF

1