

**BAYLOR
UNIVERSITY**

**PARKING
GARAGE, PLAZA
& STREETSCAPE**

1521 SO. 4th ST.
WACO, TEXAS 76707

Revisions:			
No.	Date:	By:	Description:
1	10/4/99	DFR	Remove Pavilion Details, Revise & Add Curb Details

J. Robert Anderson, FASLA
Landscape Architect



1715 S. Capital of TX Hwy., Ste. 105
Austin, TX 78746

ph. 512.329.8882
email jra0@airmail.net fax 512.329.8883


Key Plan:

Sheet Title:
STREETSCAPE


**CONSTRUCTION
DETAILS II**

Job Name:	BU-plg	Scale:	varies
Issue Date:	6/6/99	Issue For:	WCI
Drawn By:	AMS	Checked By:	JRA

Sheet #:
7
OF
12

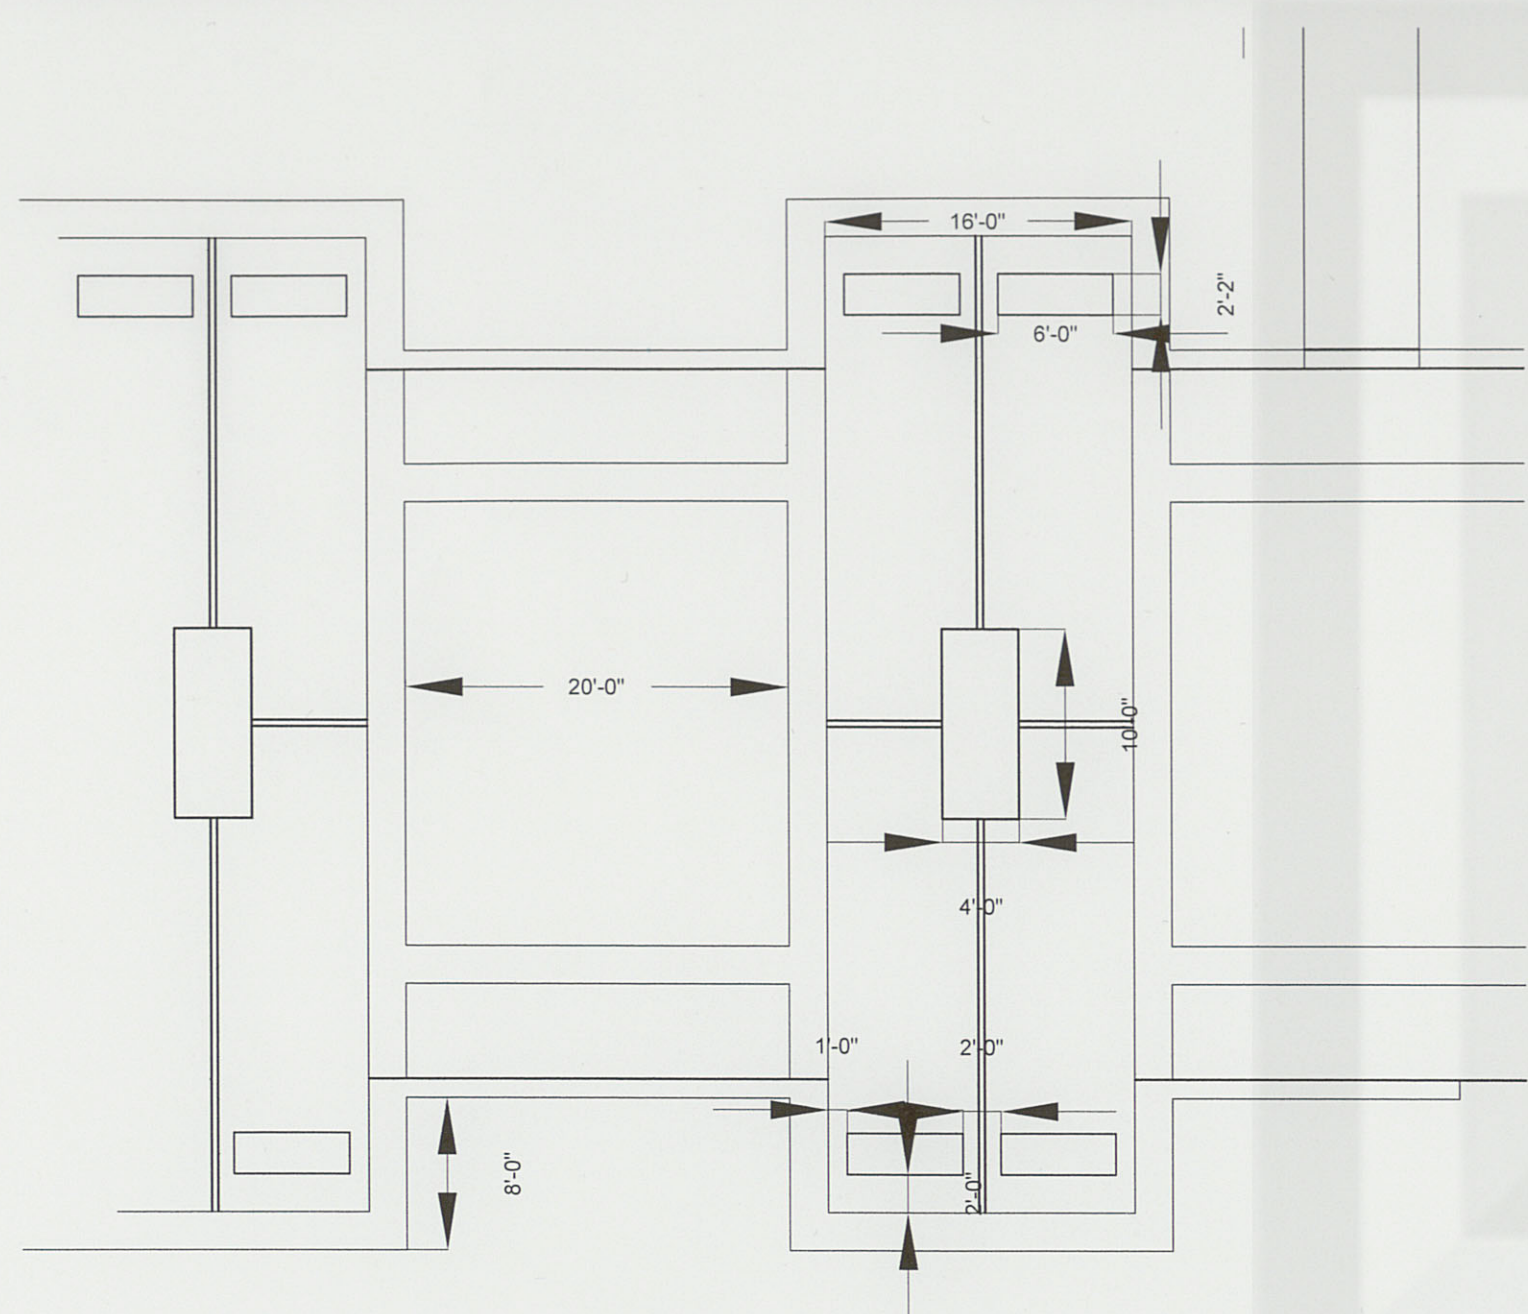


1 ENLARGED PLAN: STREETSCAPE PAVERS #1
SCALE: 1/8" = 1'-00"

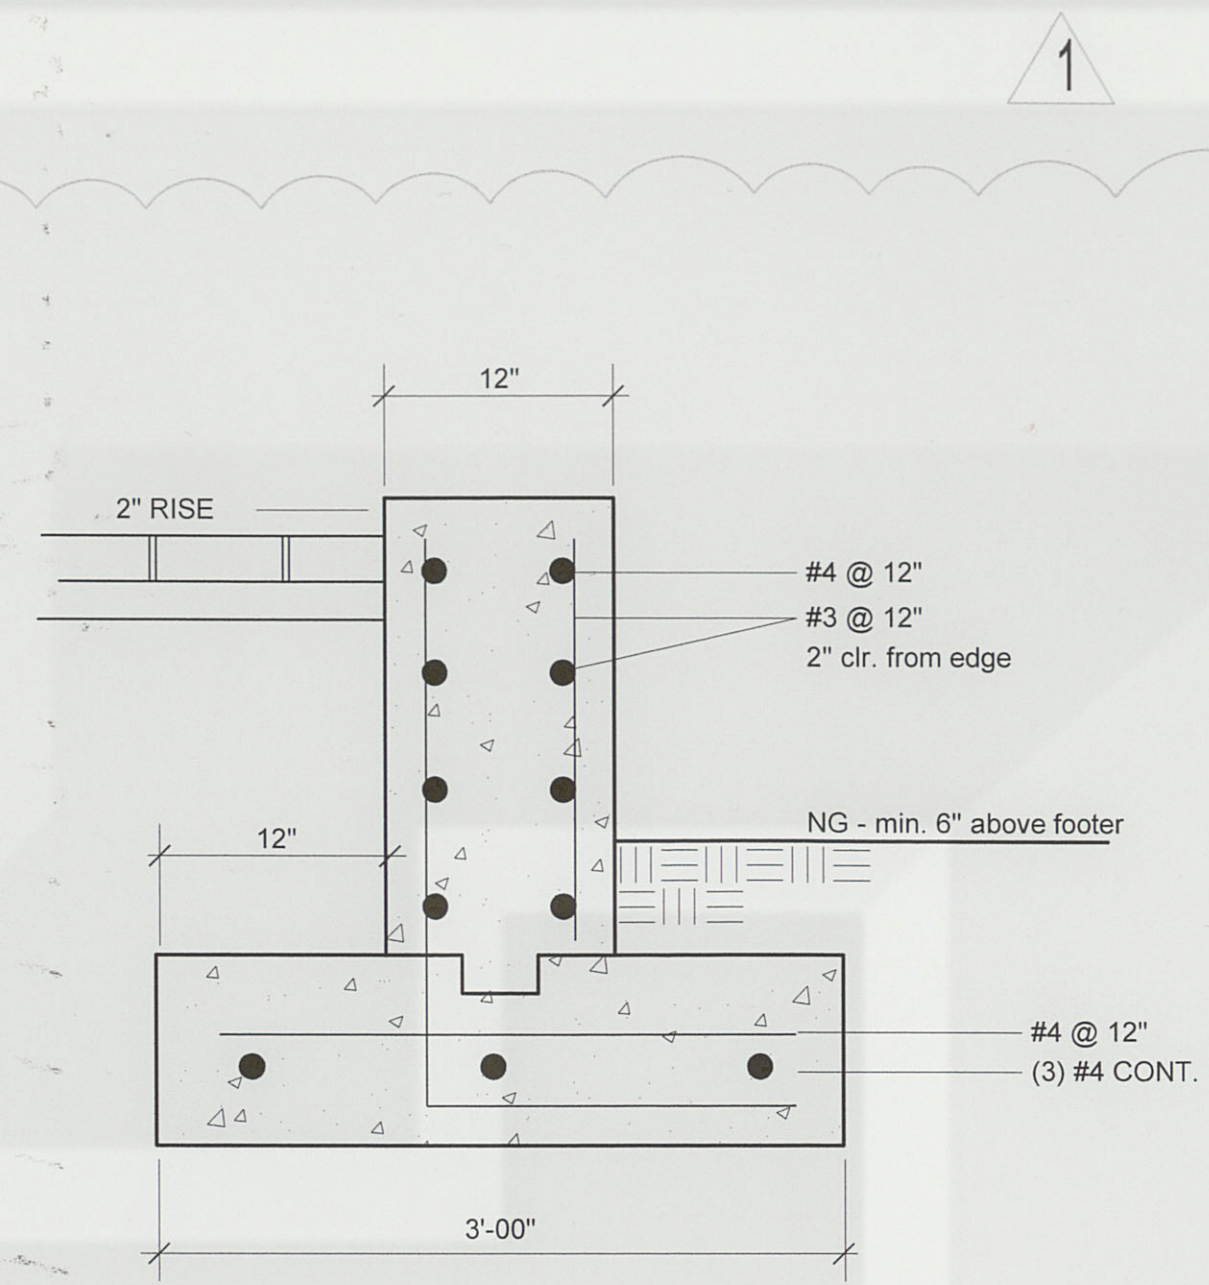


2 RETAINING WALL
SCALE: 1/8" = 1'-00"


3 NOT USED
n/a/

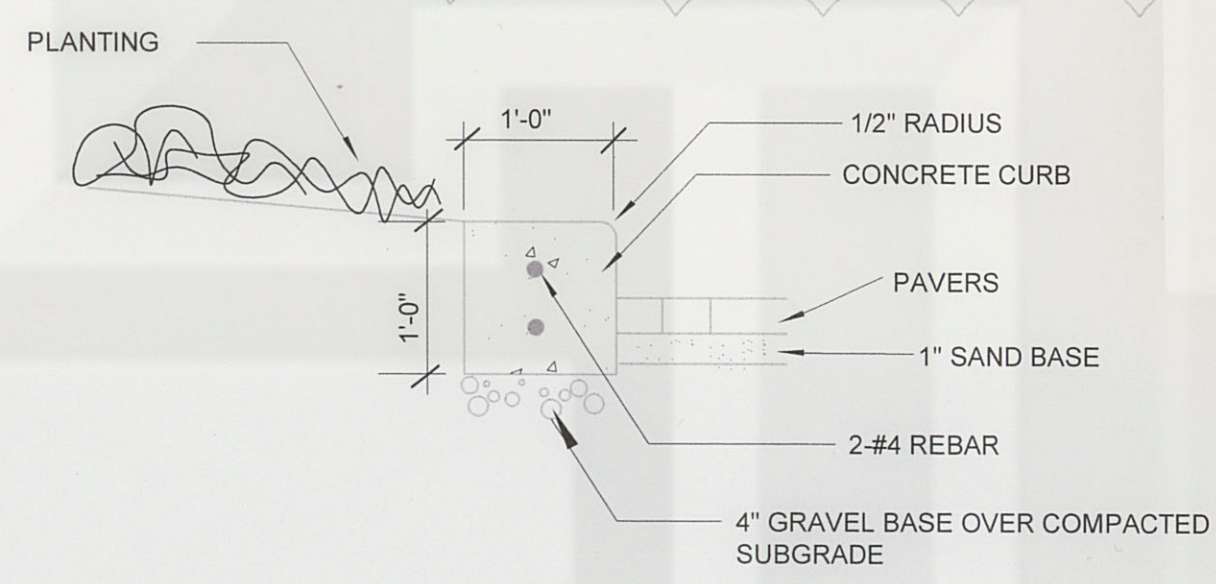


5 SECTION: 1' WIDE CURB
n.t.s.

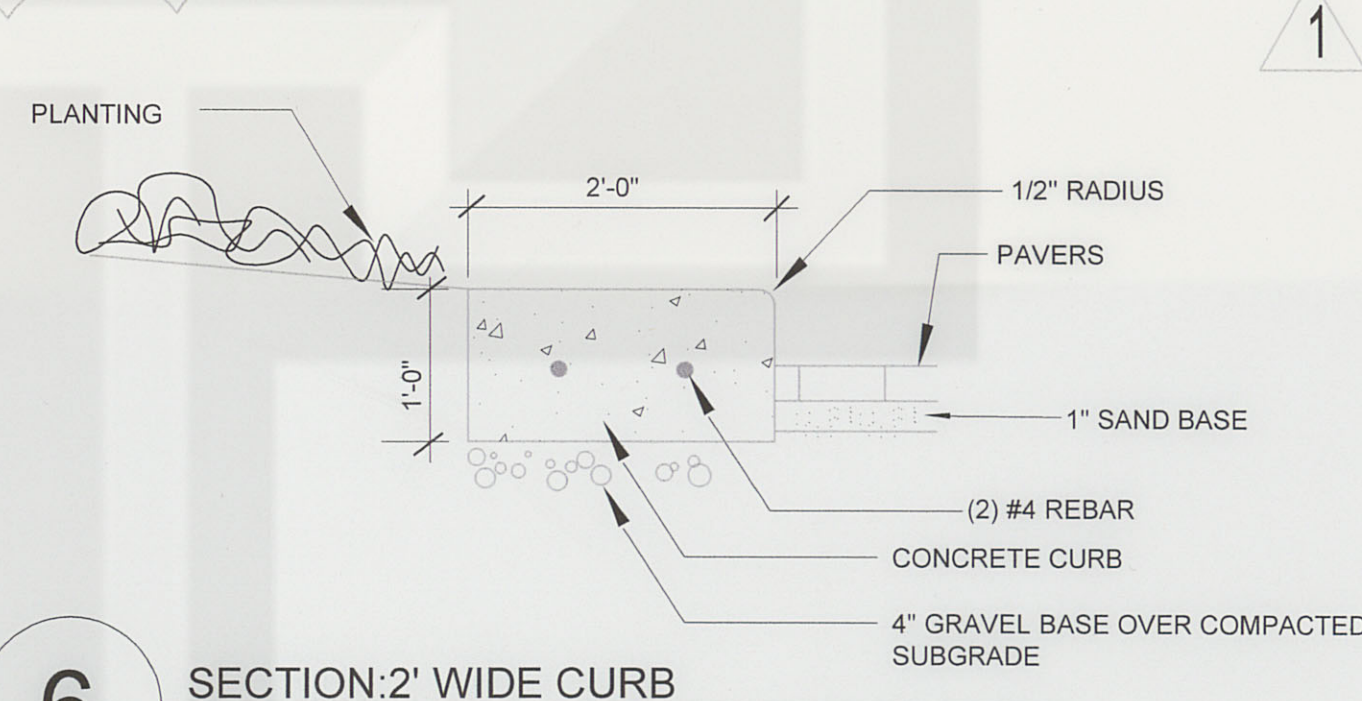

6 SECTION: 2' WIDE CURB
n.t.s.

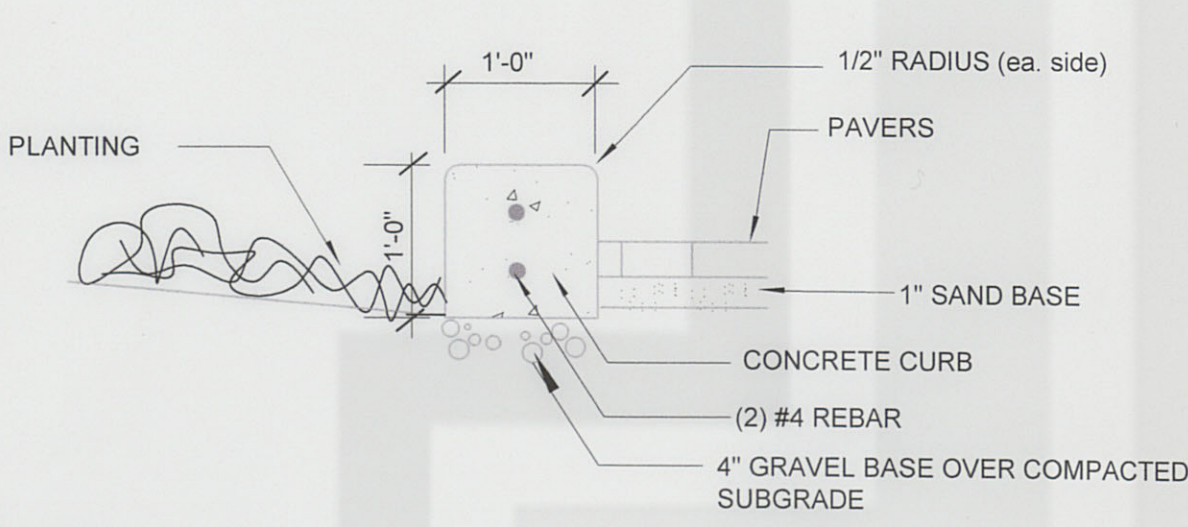

5A SECTION: RAISED 1' WIDE CURB
n.t.s.

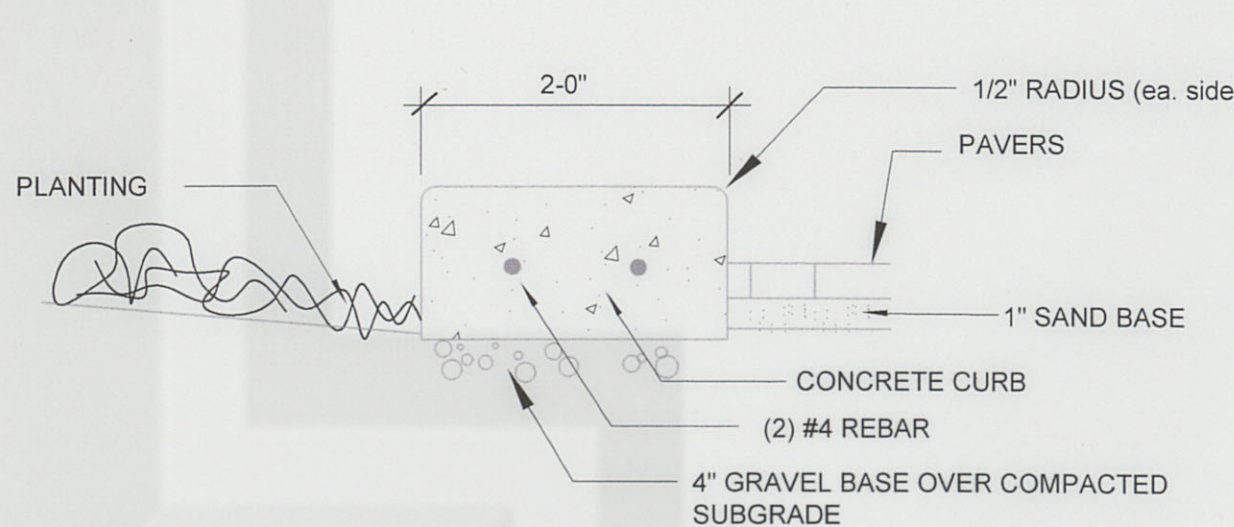

6A SECTION: RAISED 2' WIDE CURB
n.t.s.

4 NOT USED
n.t.s.