


NOT TO SCALE

MAIN & LATERAL SECTION LATERA

TYPICAL TRENCH DETAILS

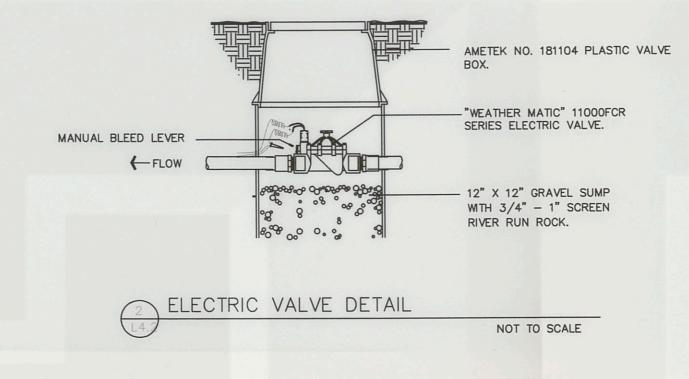


-DFW D1200 VALVE BOX


CONBRACO

SERIES 40-100

BRICK SUPPORTS
TO MAINTAIN
PROPER DEPTH

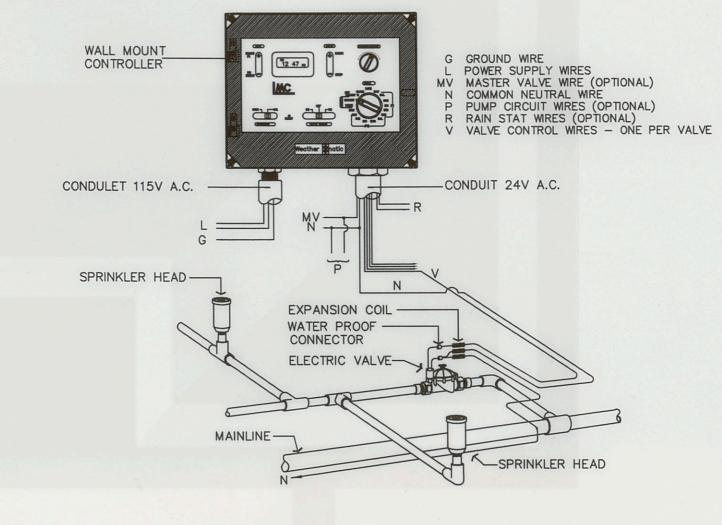


NOT TO SCALE

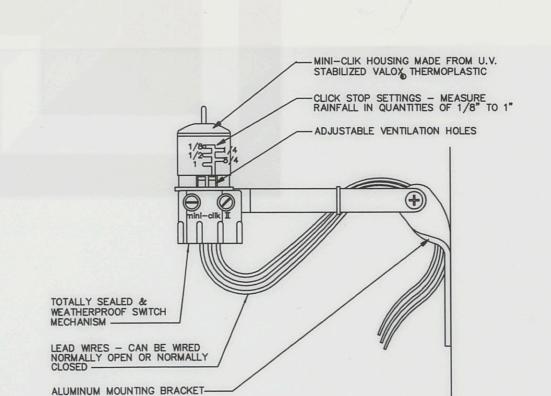


6 MINI-CLIK RAIN SWITCH
NOT TO SCALE

3 LMC CONTROLLER

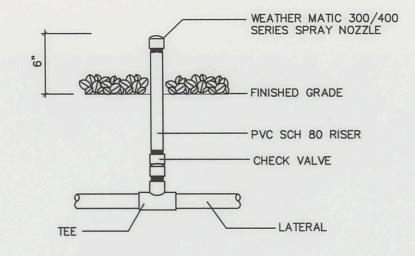


FIXED RISER DETAIL

NOT TO SCALE

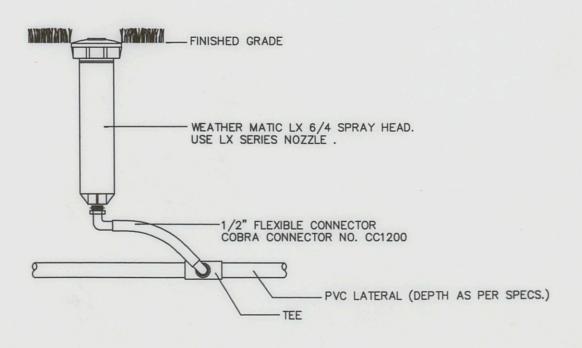

4" POP-UP SPRINKLER

NOT TO SCALE

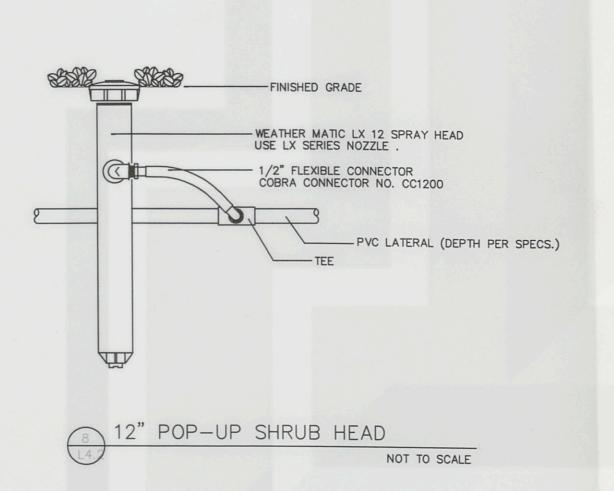

9 DOUBLE CHECK BACKFLOW ASSEMBLY

WASHED GRAVEL-



## **BAYLOR UNIVERSITY**

## PARKING GARAGE, PLAZA & STREETSCAPE

1521 SO. 4th ST. WACO, TEXAS 76707

By:	Description:

J. Robert Anderson, FASLA Landscape Architect



1715 S. Capital of TX Hwy., Ste. 105 Austin, TX 78746

ph. 512.329.8882 email jra0@airmail.net fax 512.329.8883

Key Plan:

Sheet Title:

## OVERALL SITE DESIGN

## IRRIGATION DETAILS

Job Name:	BU-pkg	Scale: 1"=20'
Issue Date:	7/22/99	Issue For:
Drawn By:	J.C.	Checked By: D.B.

2

OF

2