

TED & DOROTHY
SERNA
BRIGHTSIDE
RANCH

HEMPSTEAD, TEXAS

Revisions:

No.	By	Date	Comments



1715 So. Capital of Texas Hwy. ste. 105
Austin, Texas 78746



512.329.8882
mail@JRobertAnderson.com fax 512.329.8883

Key Plan:

Sheet Title:


BRIDGE SITEPLAN
AND DETAILS

Job Name: Brightside Ranch Scale: 1" = 20'-0"
Issue Date: 5-16-00 Issue For: Ted and Dorothy Serna
Drawn By: ACR Checked By: JRA

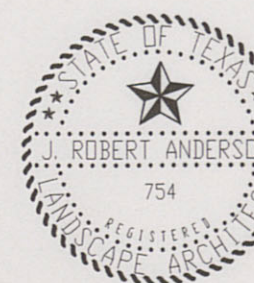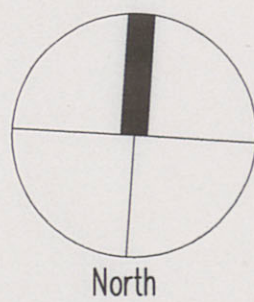


Sheet #:


5
of 14

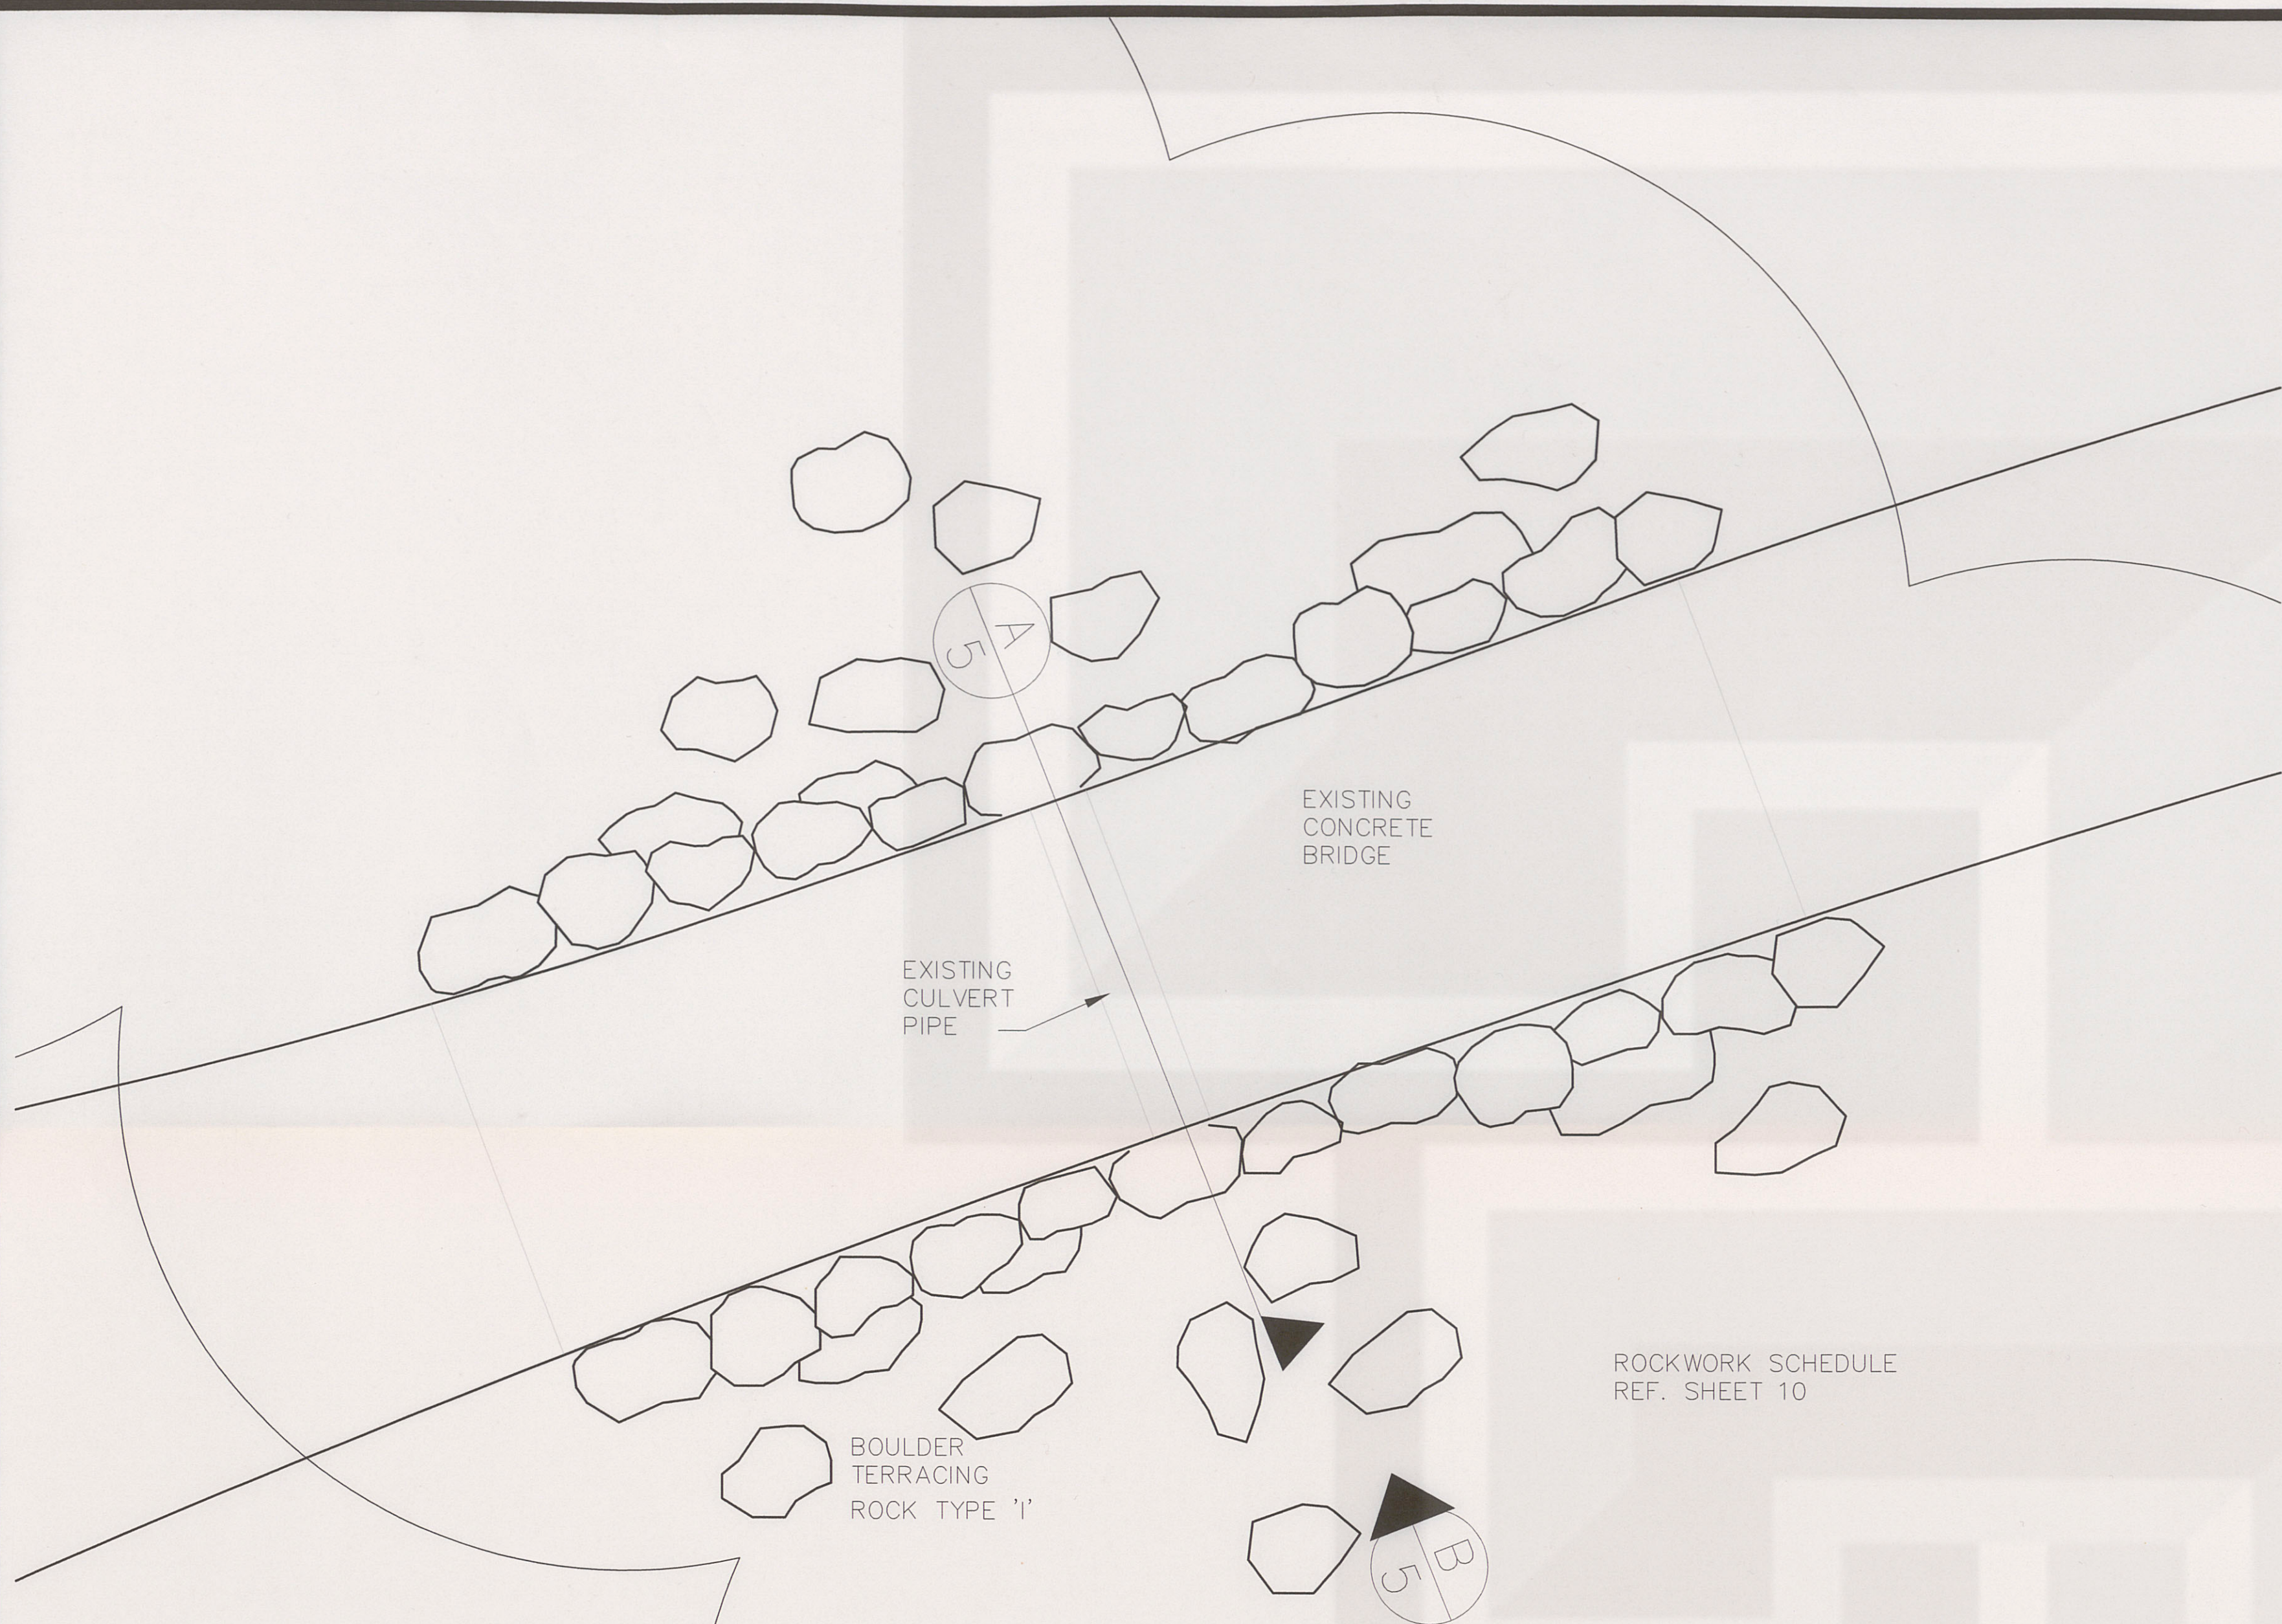

BRIDGE PLAN
SCALE: 1/4" = 1'-0"

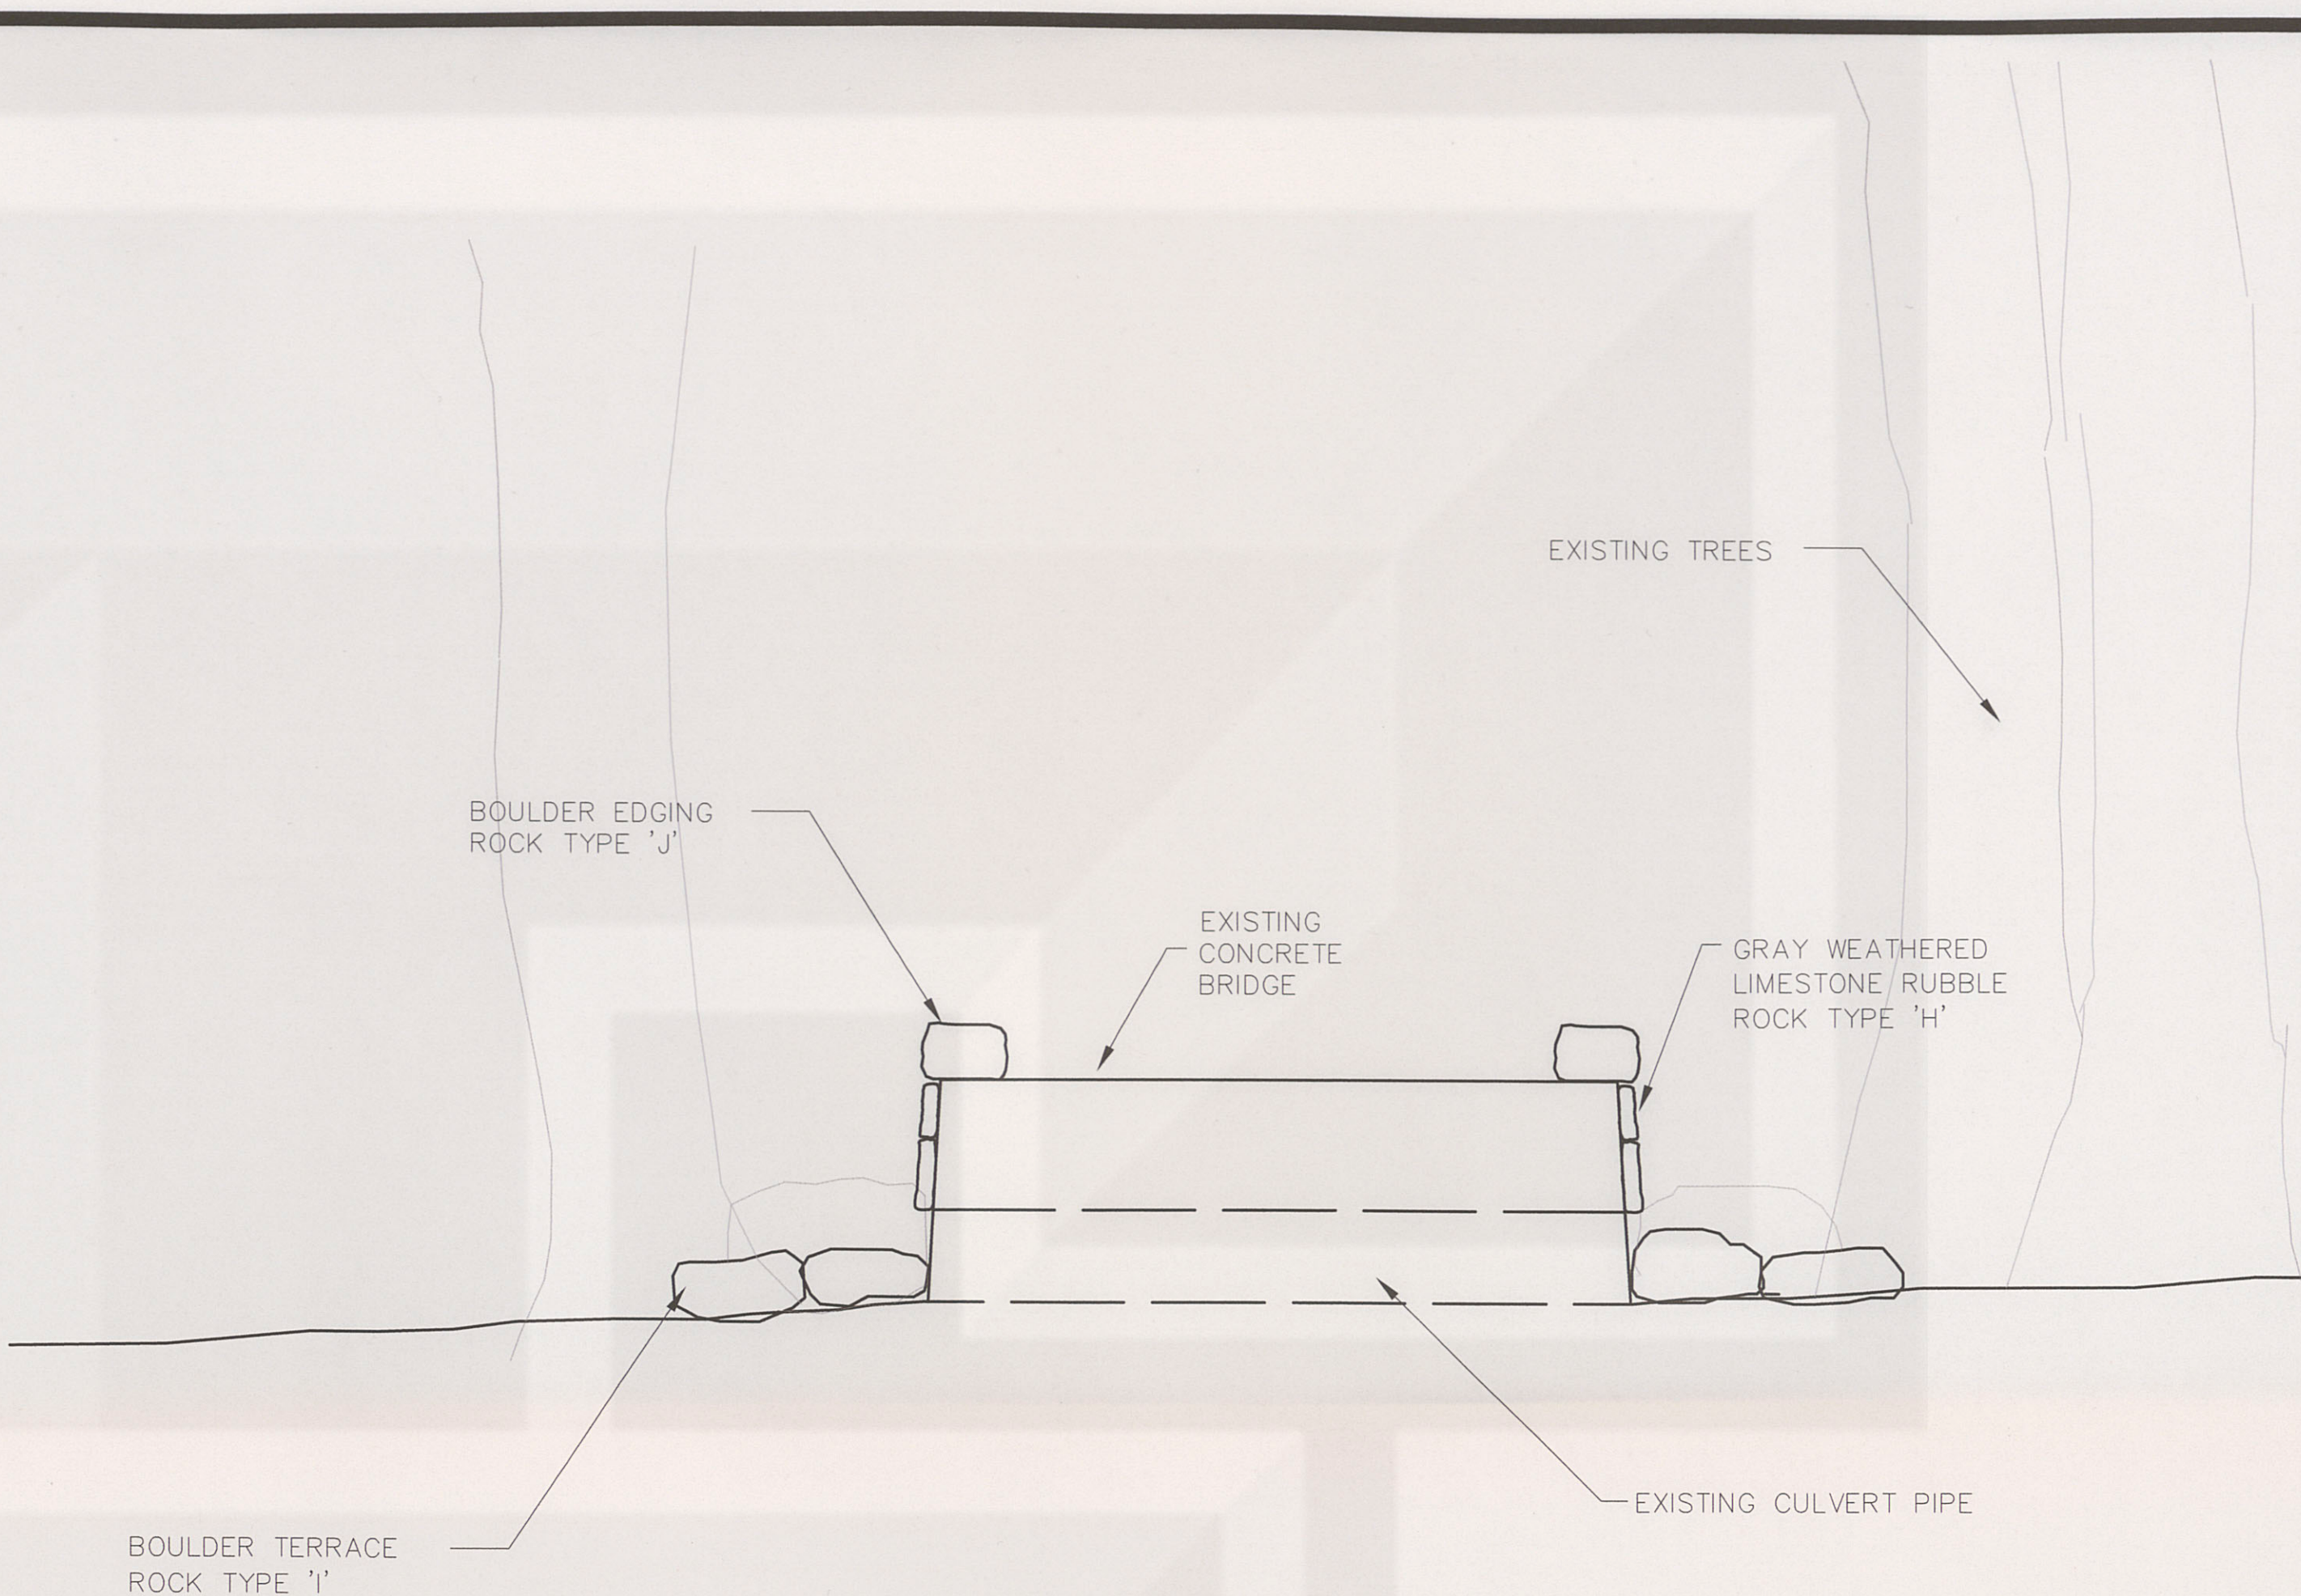

BRIDGE SECTION 'A'
SCALE: 3/8" = 1'-0"

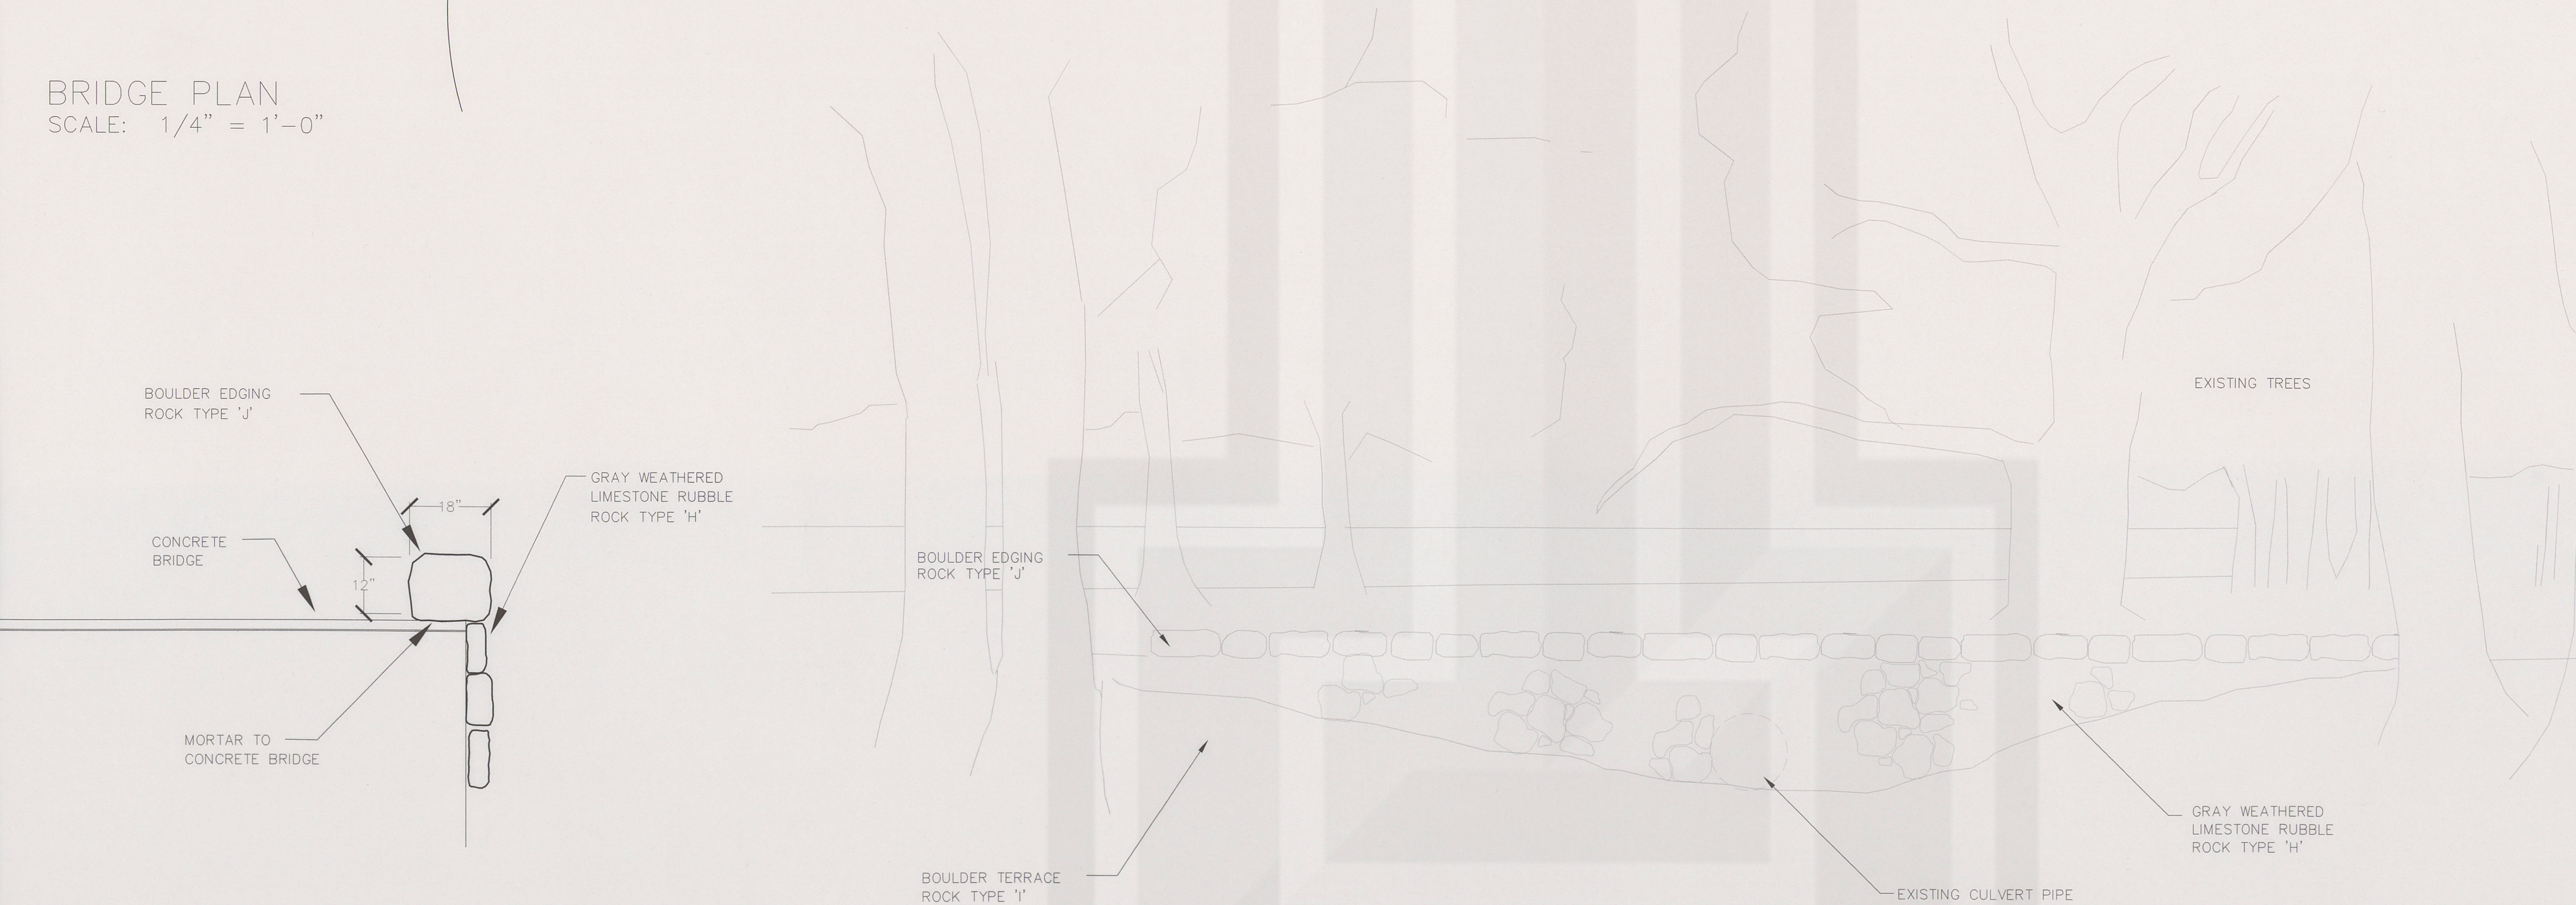

BRIDGE ELEVATION 'B'
SCALE: 3/8" = 1'-0"

BRIDGE DETAIL
SCALE: 3/4" = 1'-0"

