


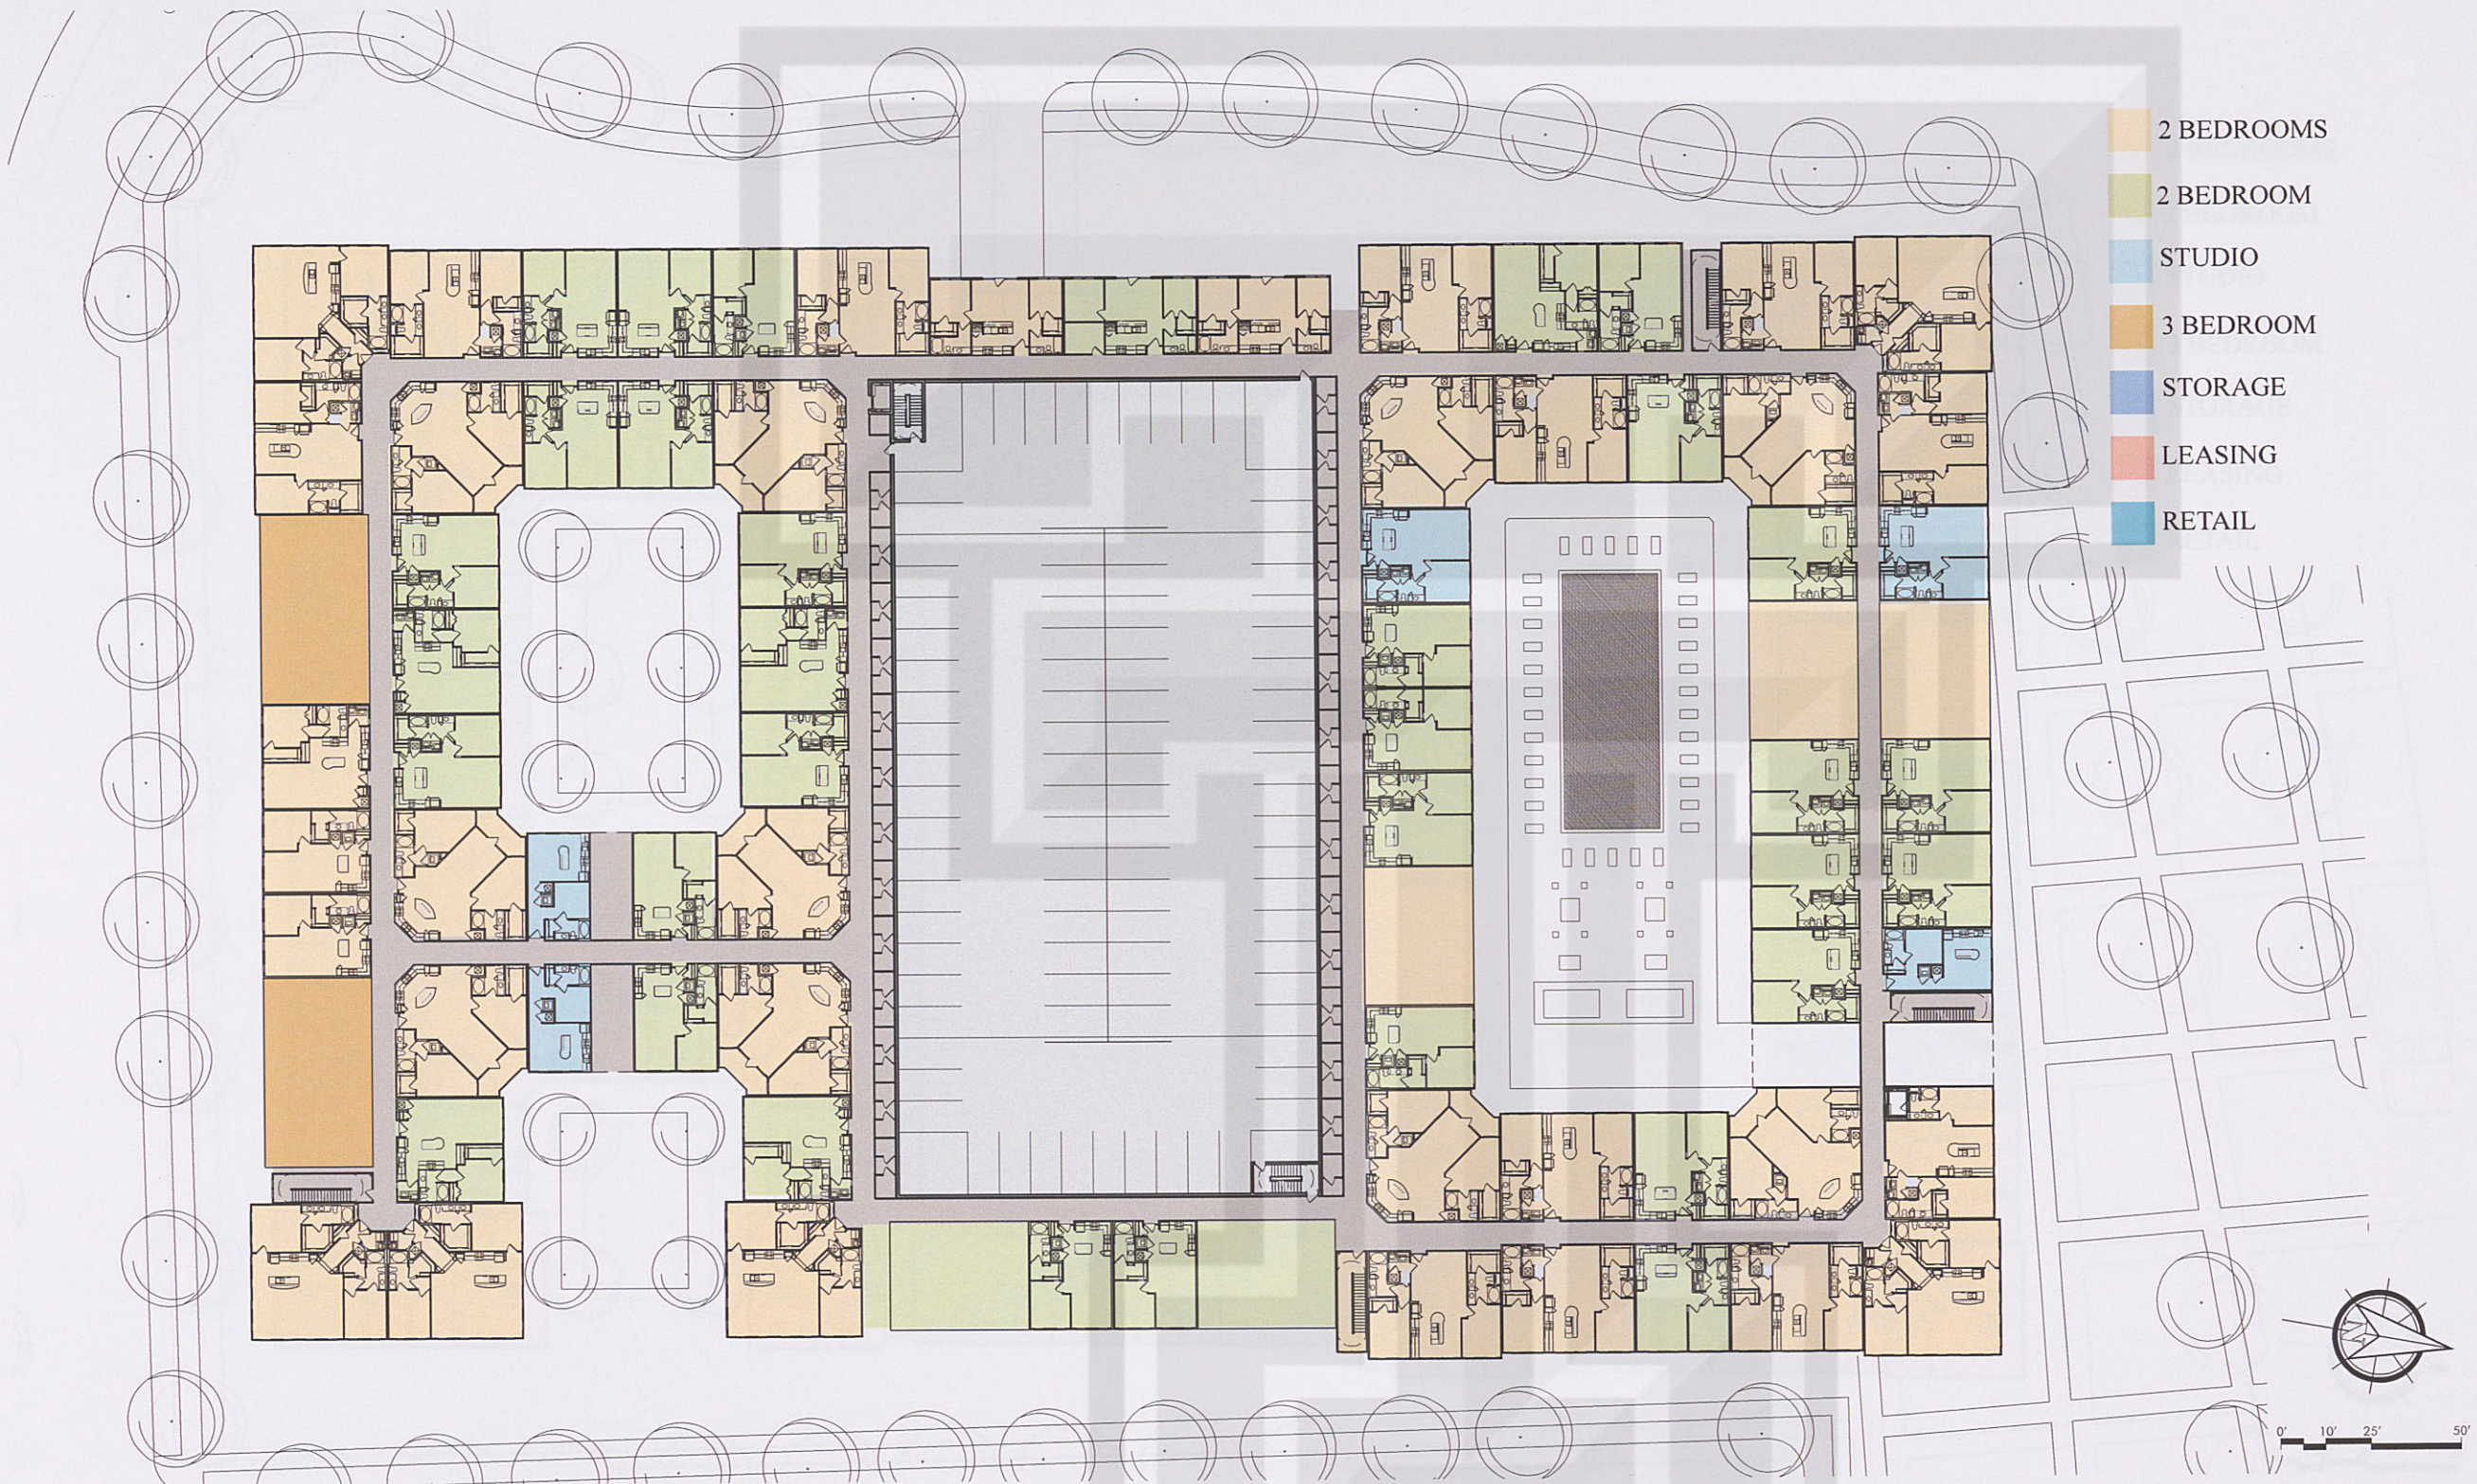

- 2 BEDROOMS
- 2 BEDROOM
- STUDIO
- 3 BEDROOM
- STORAGE
- LEASING
- RETAIL

# LA CANTERA

SAN ANTONIO, TEXAS

Schematic Design Package • 01.11073.00 • September 26, 2011

SECOND FLOOR PLAN - 06



175 Toyota Plaza, Suite 600  
Memphis, TN 38103  
Telephone 301 521 1440  
Fax 901 525 2760  
Internet www.lrk.com

Memphis Baton Rouge Princeton  
Architecture Planning Interiors Research



CAMBRIDGE  
DEVELOPMENT GROUP

